


- KEYING
- KA-KEYED ALIKE
- KD-KEYED DIFFERENT
- △-STRIKE ONLY
- READER ONLY

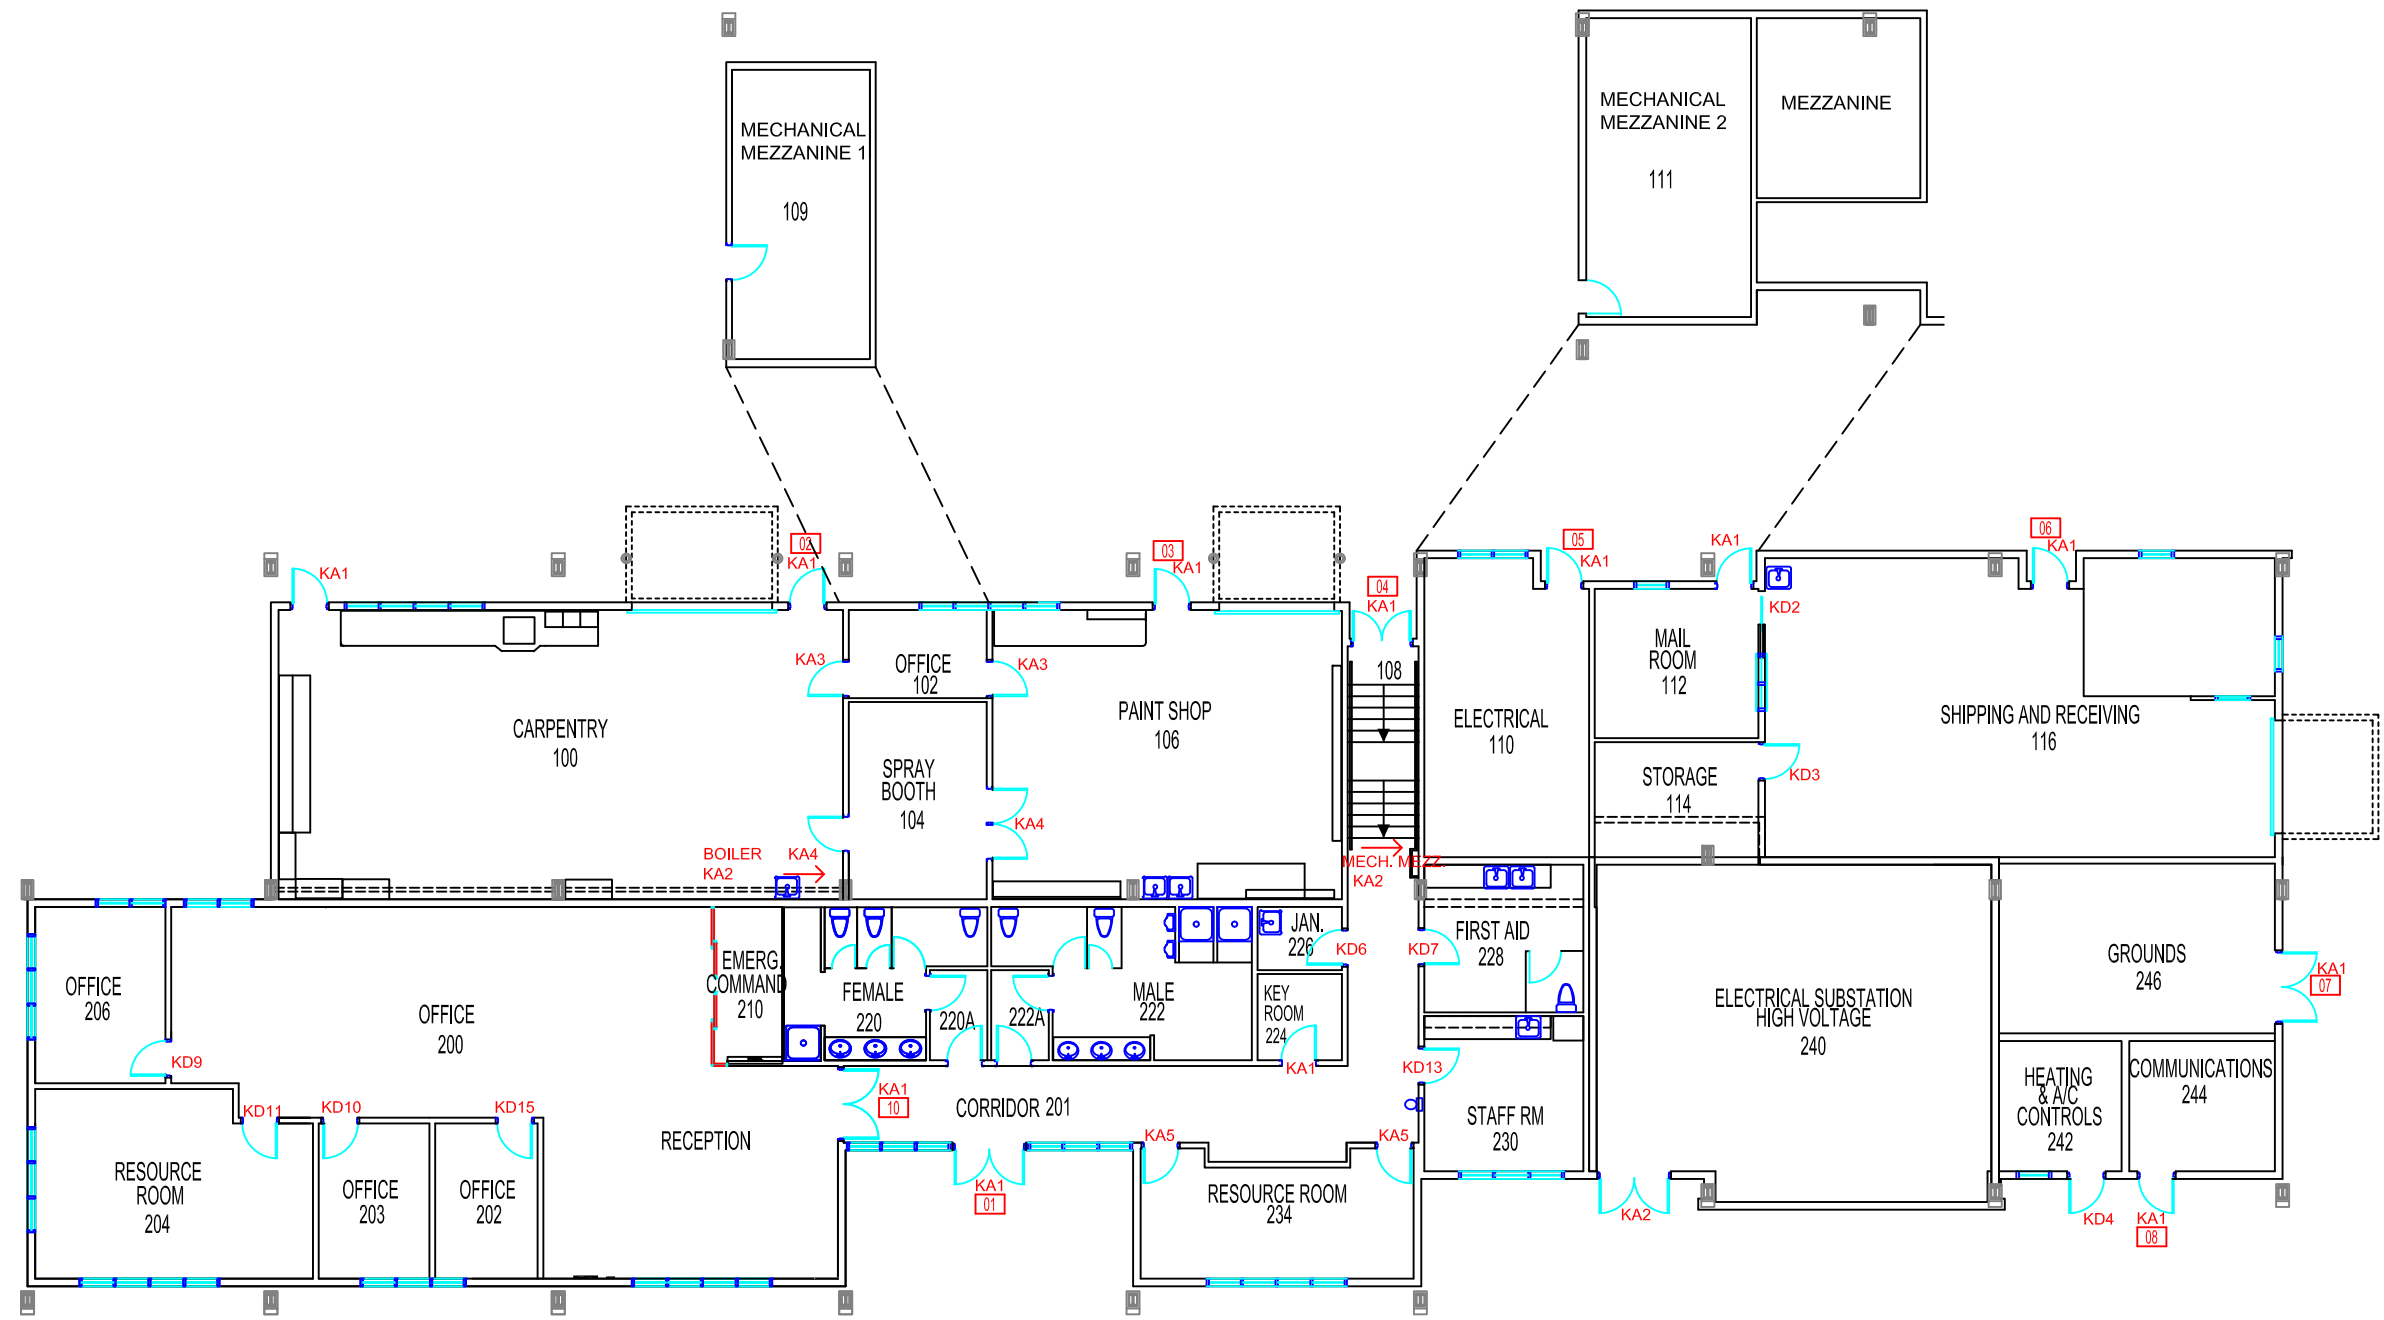

BUILDING NAME AND NUMBER
**FACILITIES SERVICES/
 CAMPUS DEVELOPMENT
 BLDG 120**

FLOOR
FIRST FLOOR

DRAWING NAME
ARCHITECTURAL

REVISION DATE
NOVEMBER 2014

SCALE 1:200	PAGE NUMBER 120.1
----------------	----------------------