


NOTES

KEYING  
KA-KEYED ALIKE  
KD-KEYED DIFFERENT  
△-STRIKE ONLY  
□-READER ONLY

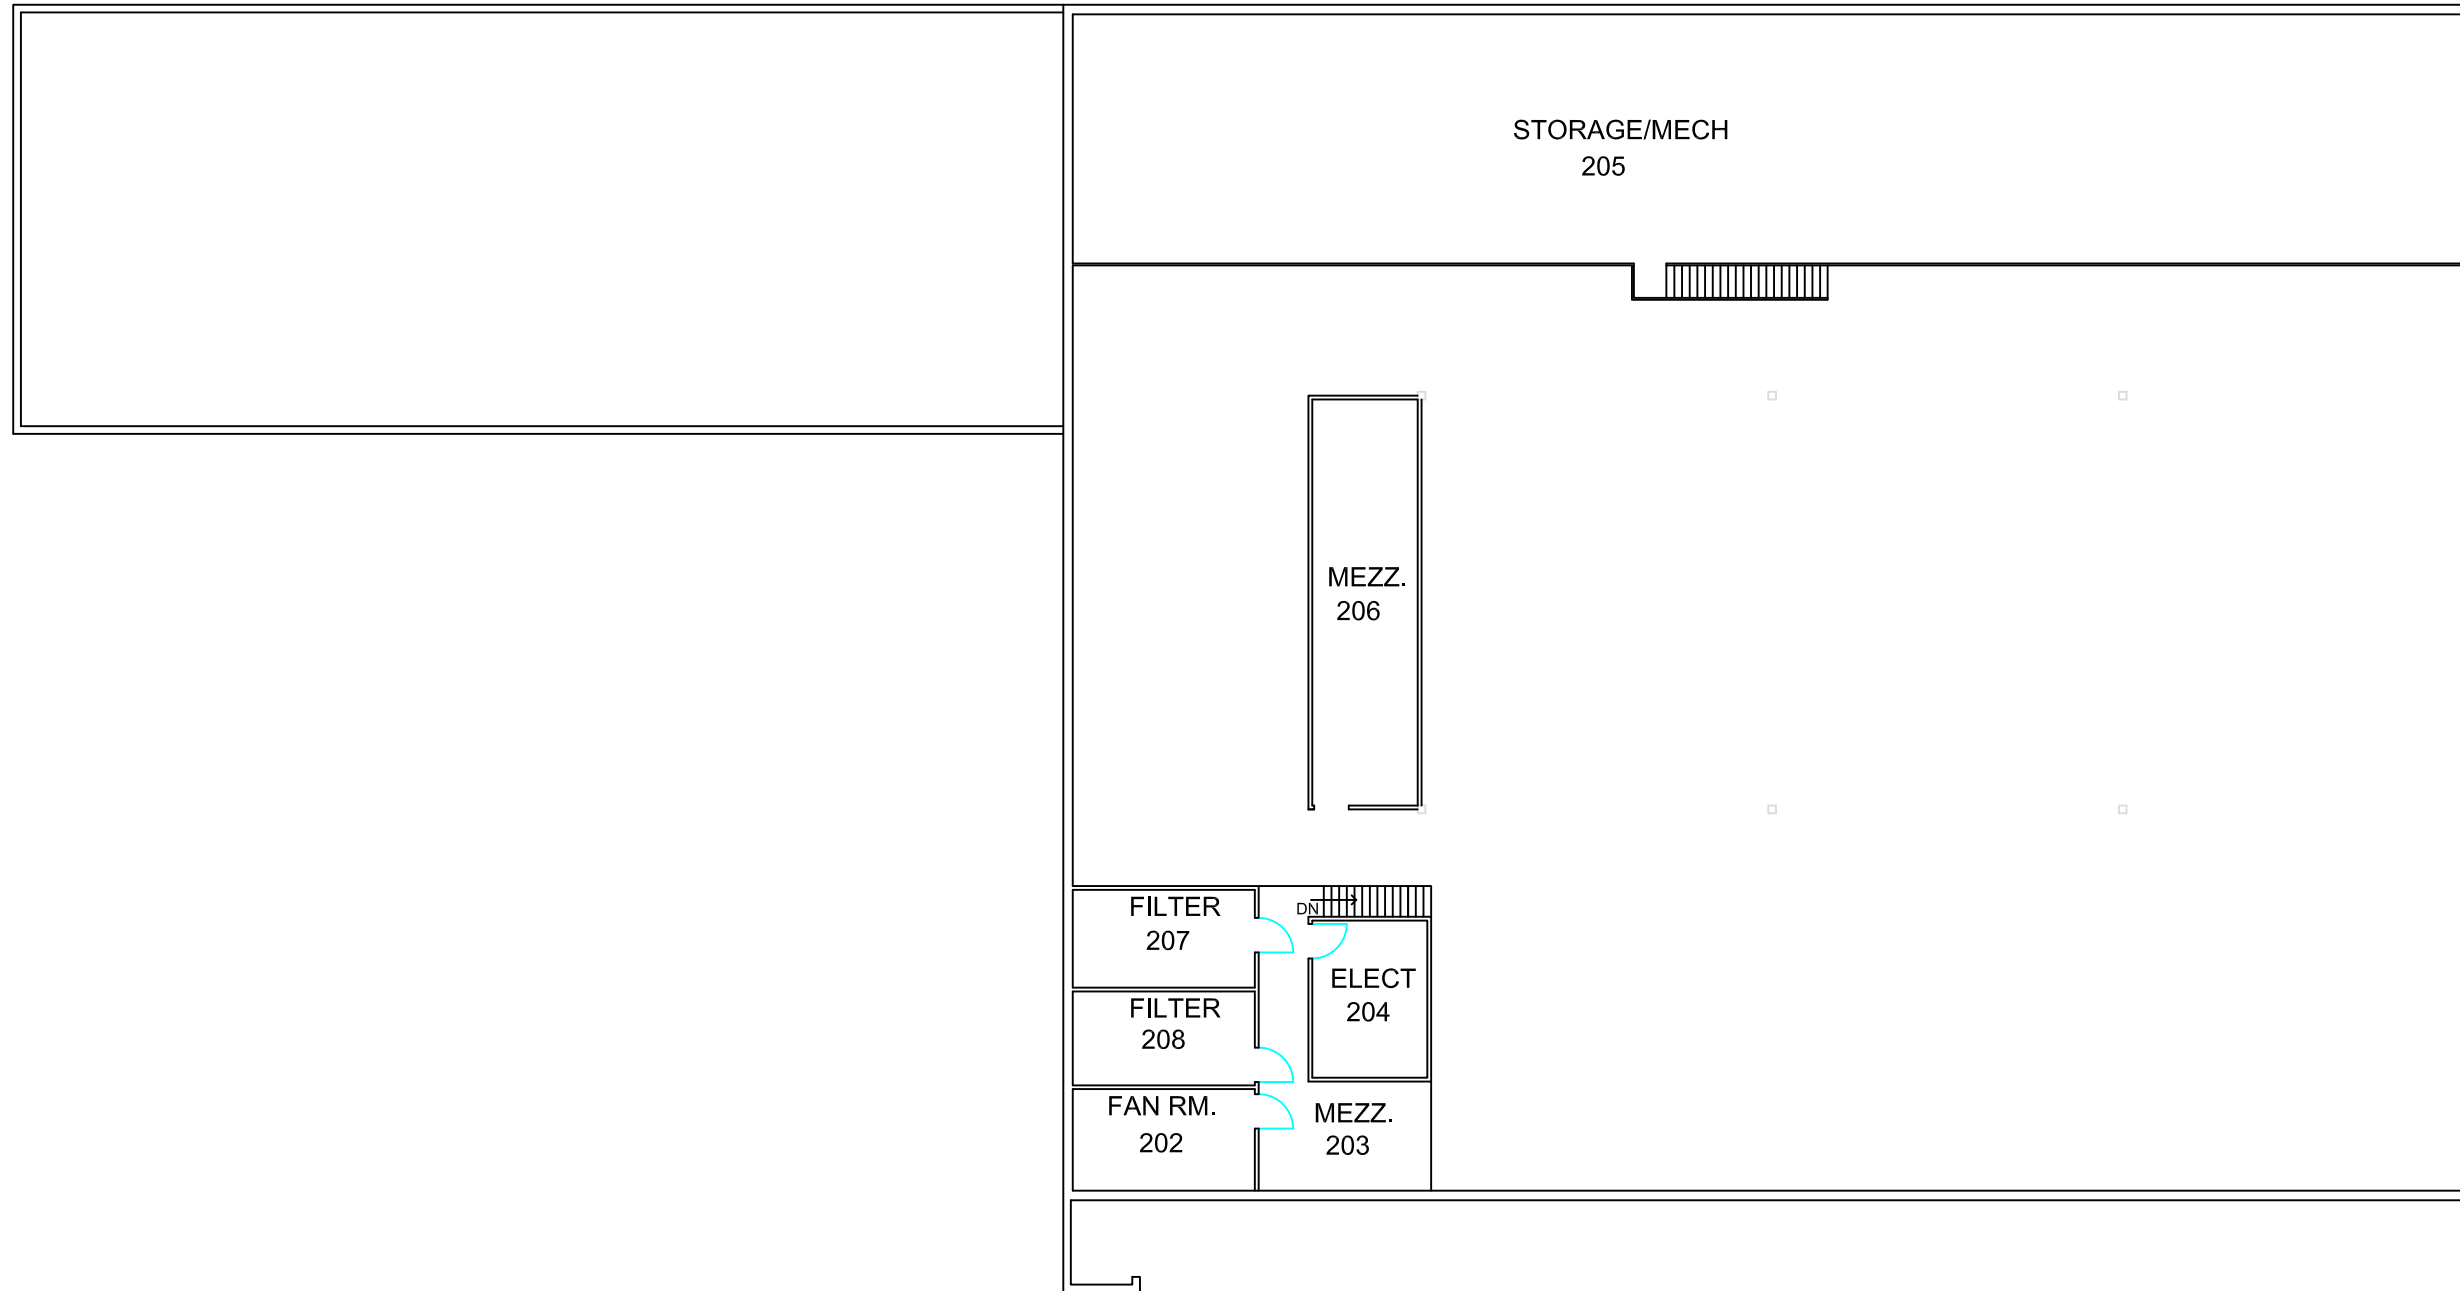

BUILDING NAME AND NUMBER  
WELDING SHOP  
BLDG 130

FLOOR  
SECOND FLOOR

DRAWING NAME  
ARCHITECTURAL

REVISION DATE  
JAN 2006

SCALE 1:200	PAGE NUMBER 130.2
----------------	----------------------