


NOTES

KEYING
KA-KEYED ALIKE
KD-KEYED DIFFERENT
△-STRIKE ONLY
□-READER ONLY

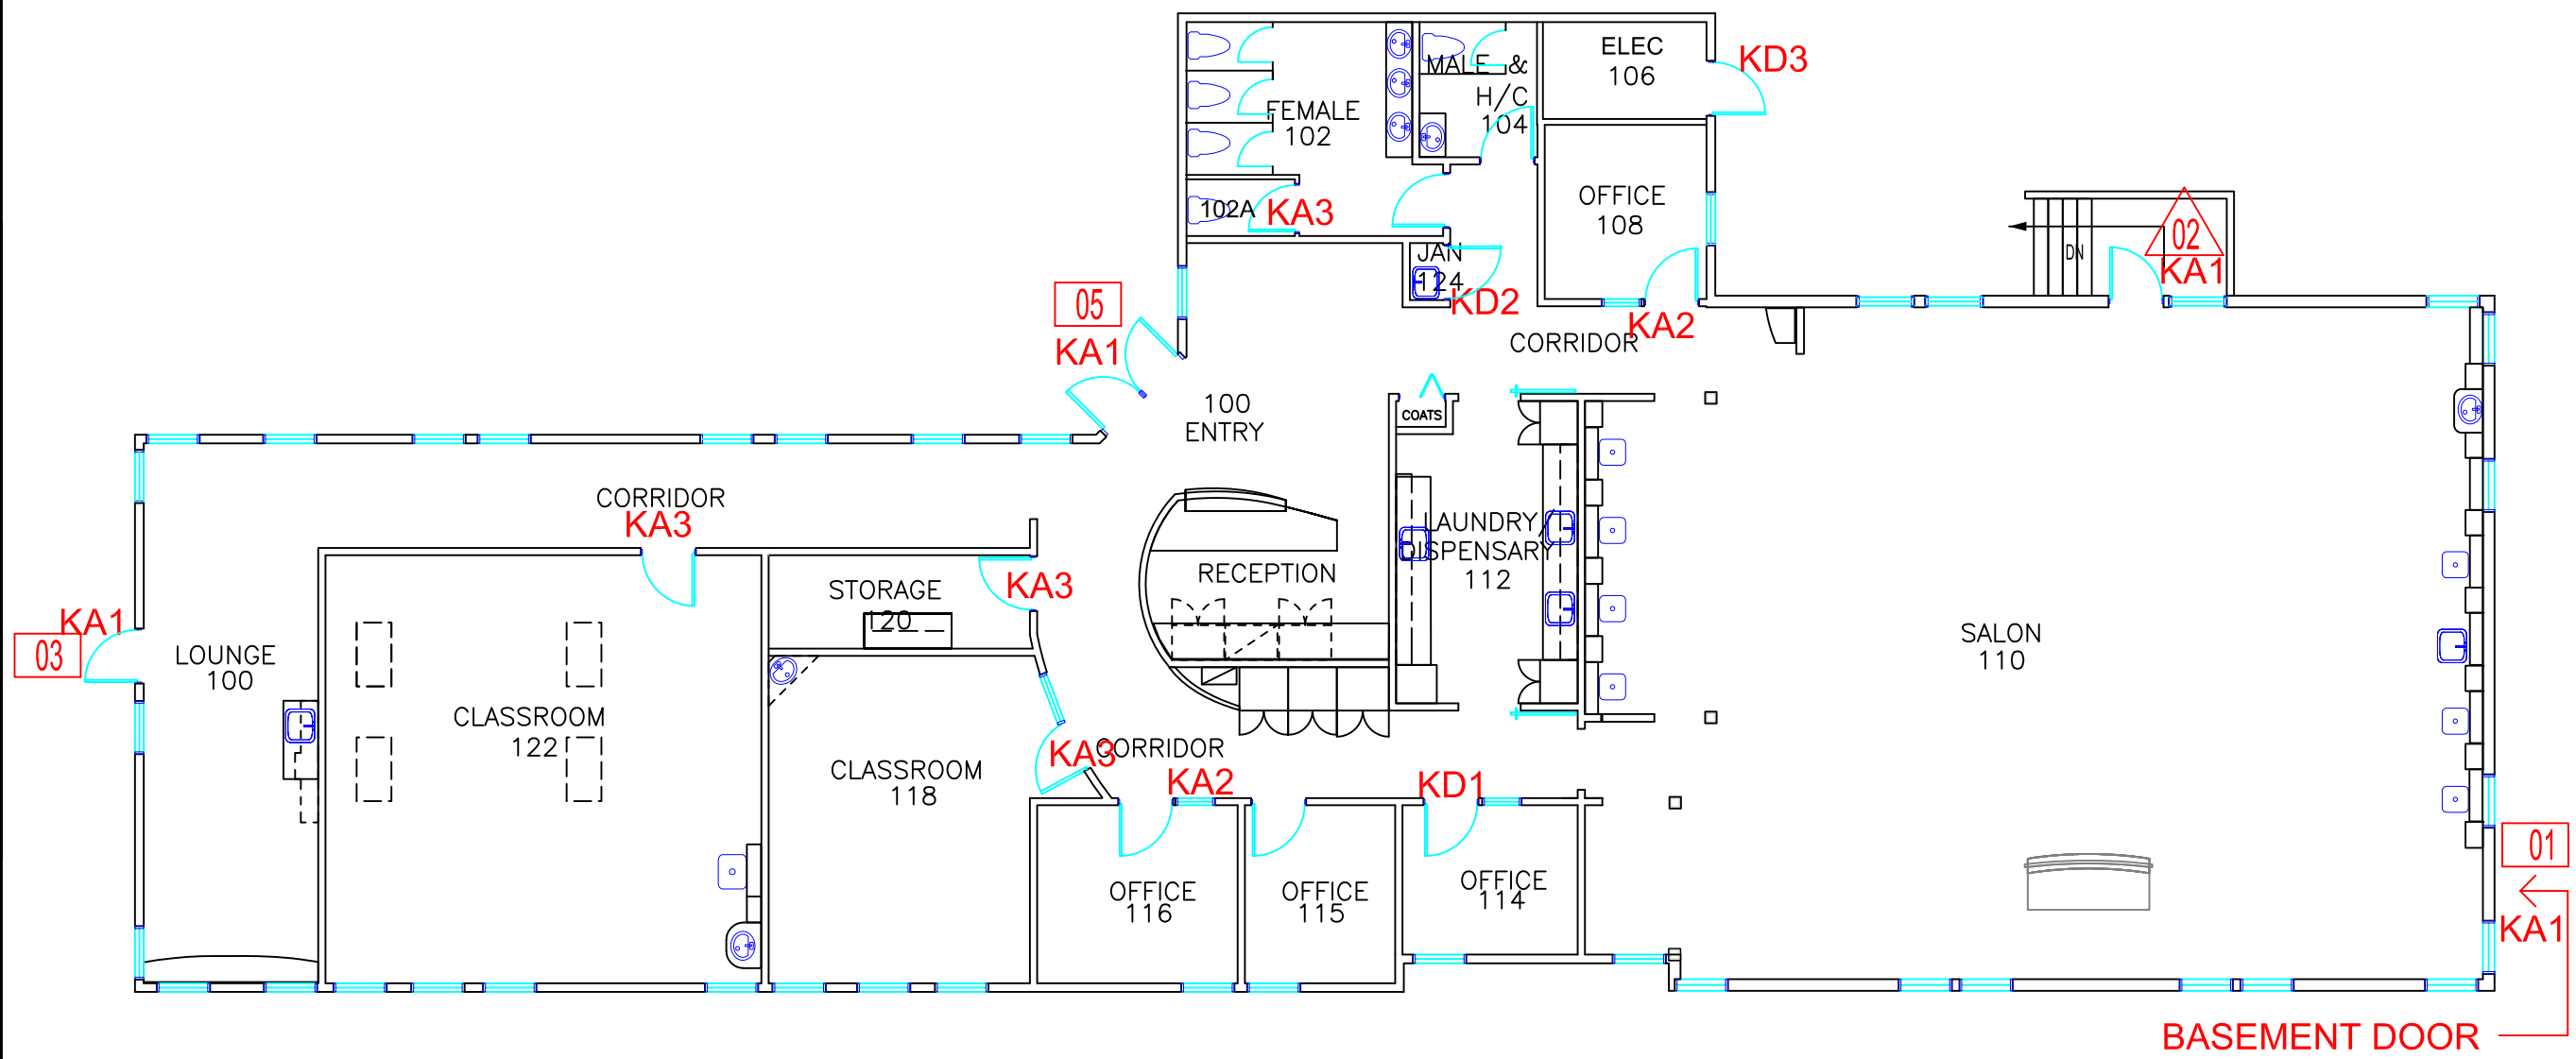

BUILDING NAME AND NUMBER	
HAIRDRESSING AND BARBERING BLDG 164	
FLOOR	
FIRST FLOOR	
DRAWING NAME	
ARCHITECTURAL	
REVISION DATE	
SEP 2010	
SCALE	PAGE NUMBER
1:125	164.1