


KEYING
 KA-KEYED ALIKE
 KD-KEYED DIFFERENT
 △-STRIKE ONLY
 □-READER ONLY

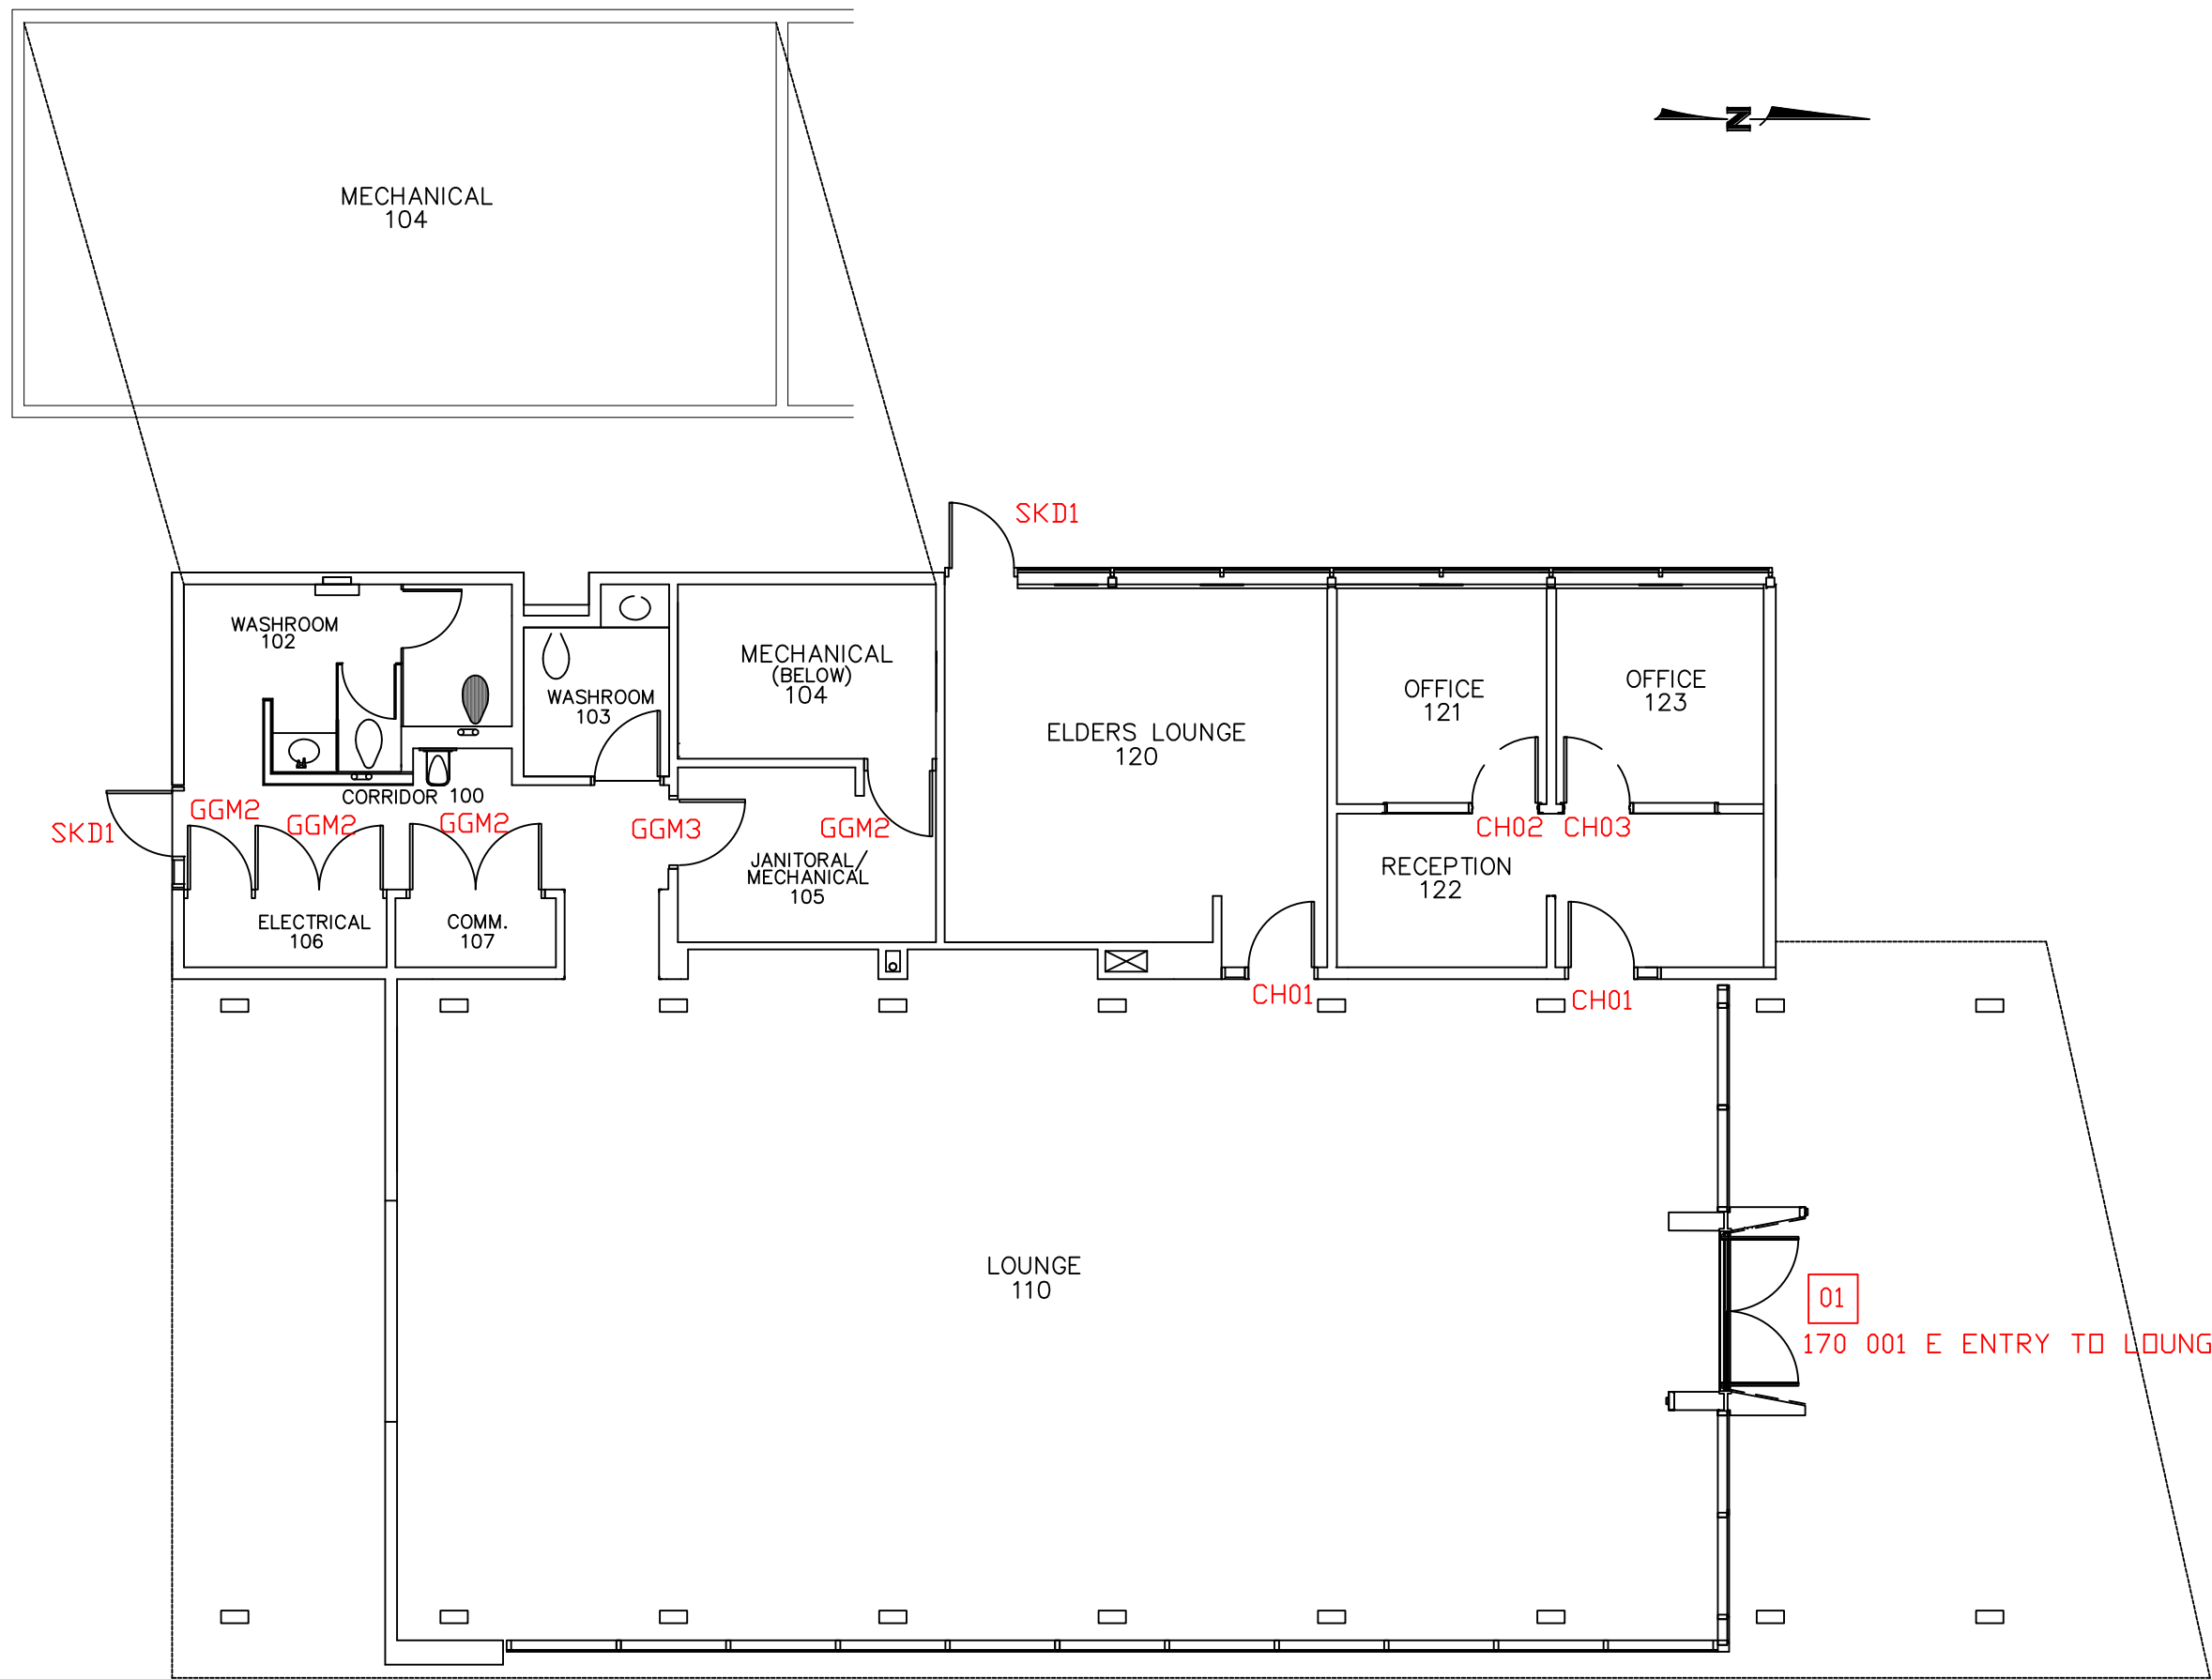

01
 170 001 E ENTRY TO LOUNGE



BUILDING NAME AND NUMBER
 The Gathering Place
 BLDG 170

FLOOR
 MAIN FLOOR

DRAWING NAME
 ARCHITECTURAL

REVISION DATE
 NOVEMBER 2010

SCALE 1:100	PAGE NUMBER 170.1
----------------	----------------------