


- KEYING
- KA-KEYED ALIKE
- KD-KEYED DIFFERENT
- △-STRIKE ONLY
- READER ONLY

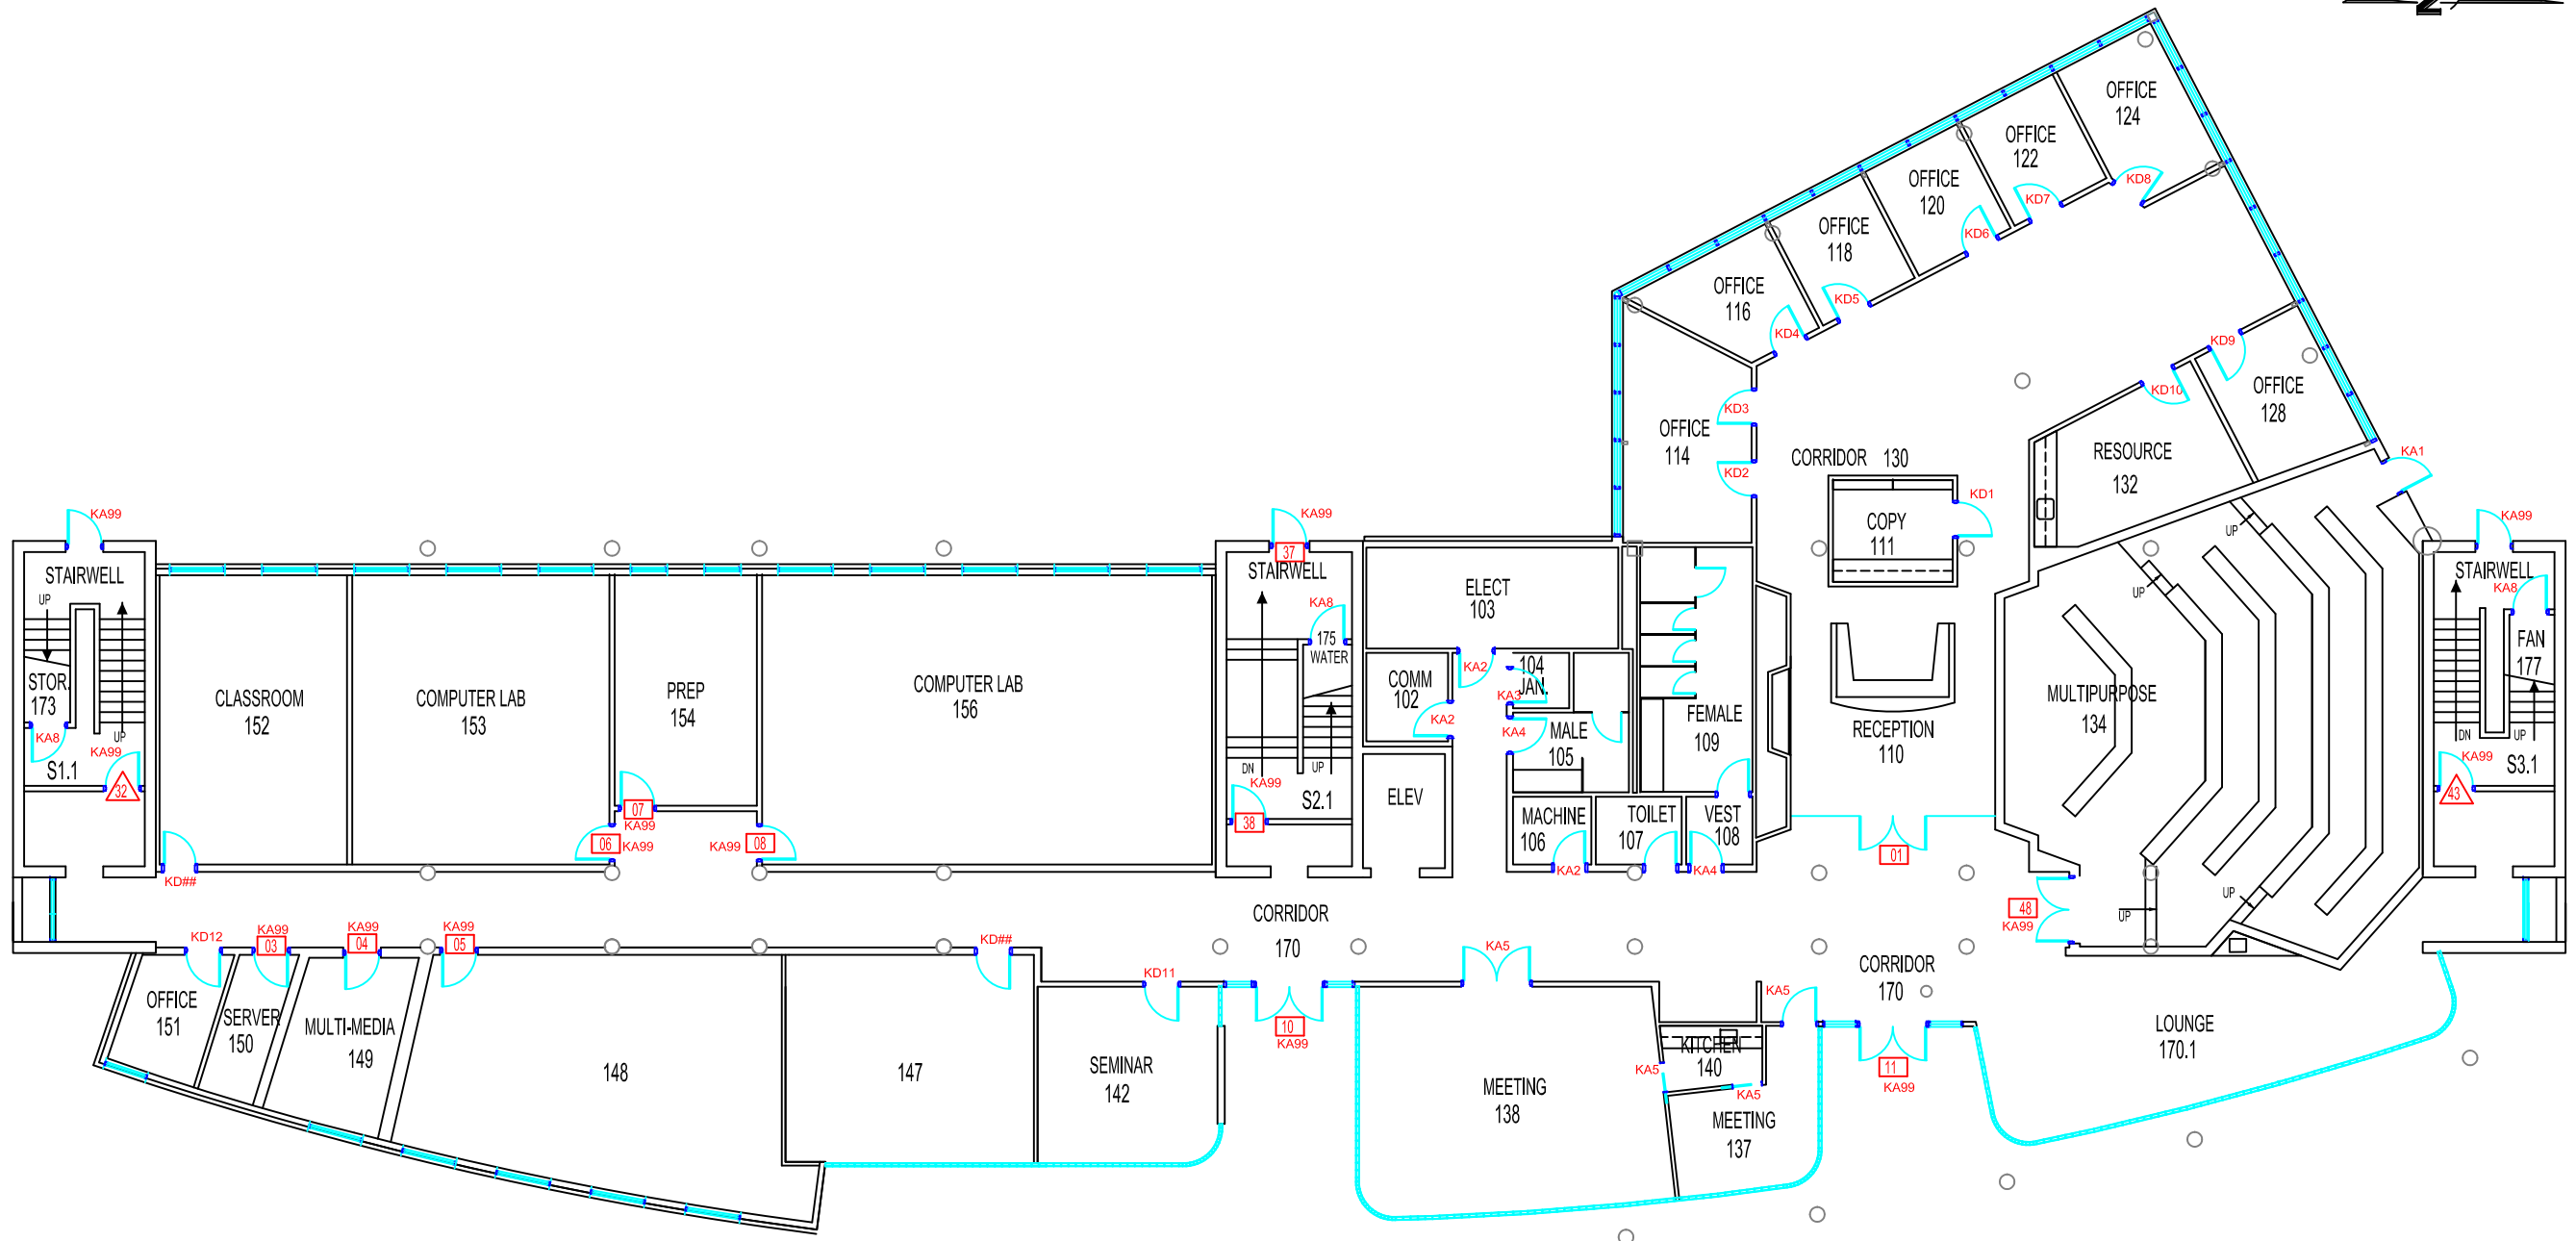

<small>BUILDING NAME AND NUMBER</small>	
ASTEC BLDG 180	
<small>FLOOR</small>	
FIRST FLOOR	
<small>DRAWING NAME</small>	
ARCHITECTURAL	
<small>REVISION DATE</small>	
AUG 2014	
<small>SCALE</small>	<small>PAGE NUMBER</small>
1:200	180.1