


NOTES

△-STRIKE ONLY
□-READER ONLY

KEYING
KA-KEYED ALIKE
KD-KEYED DIFFERENT

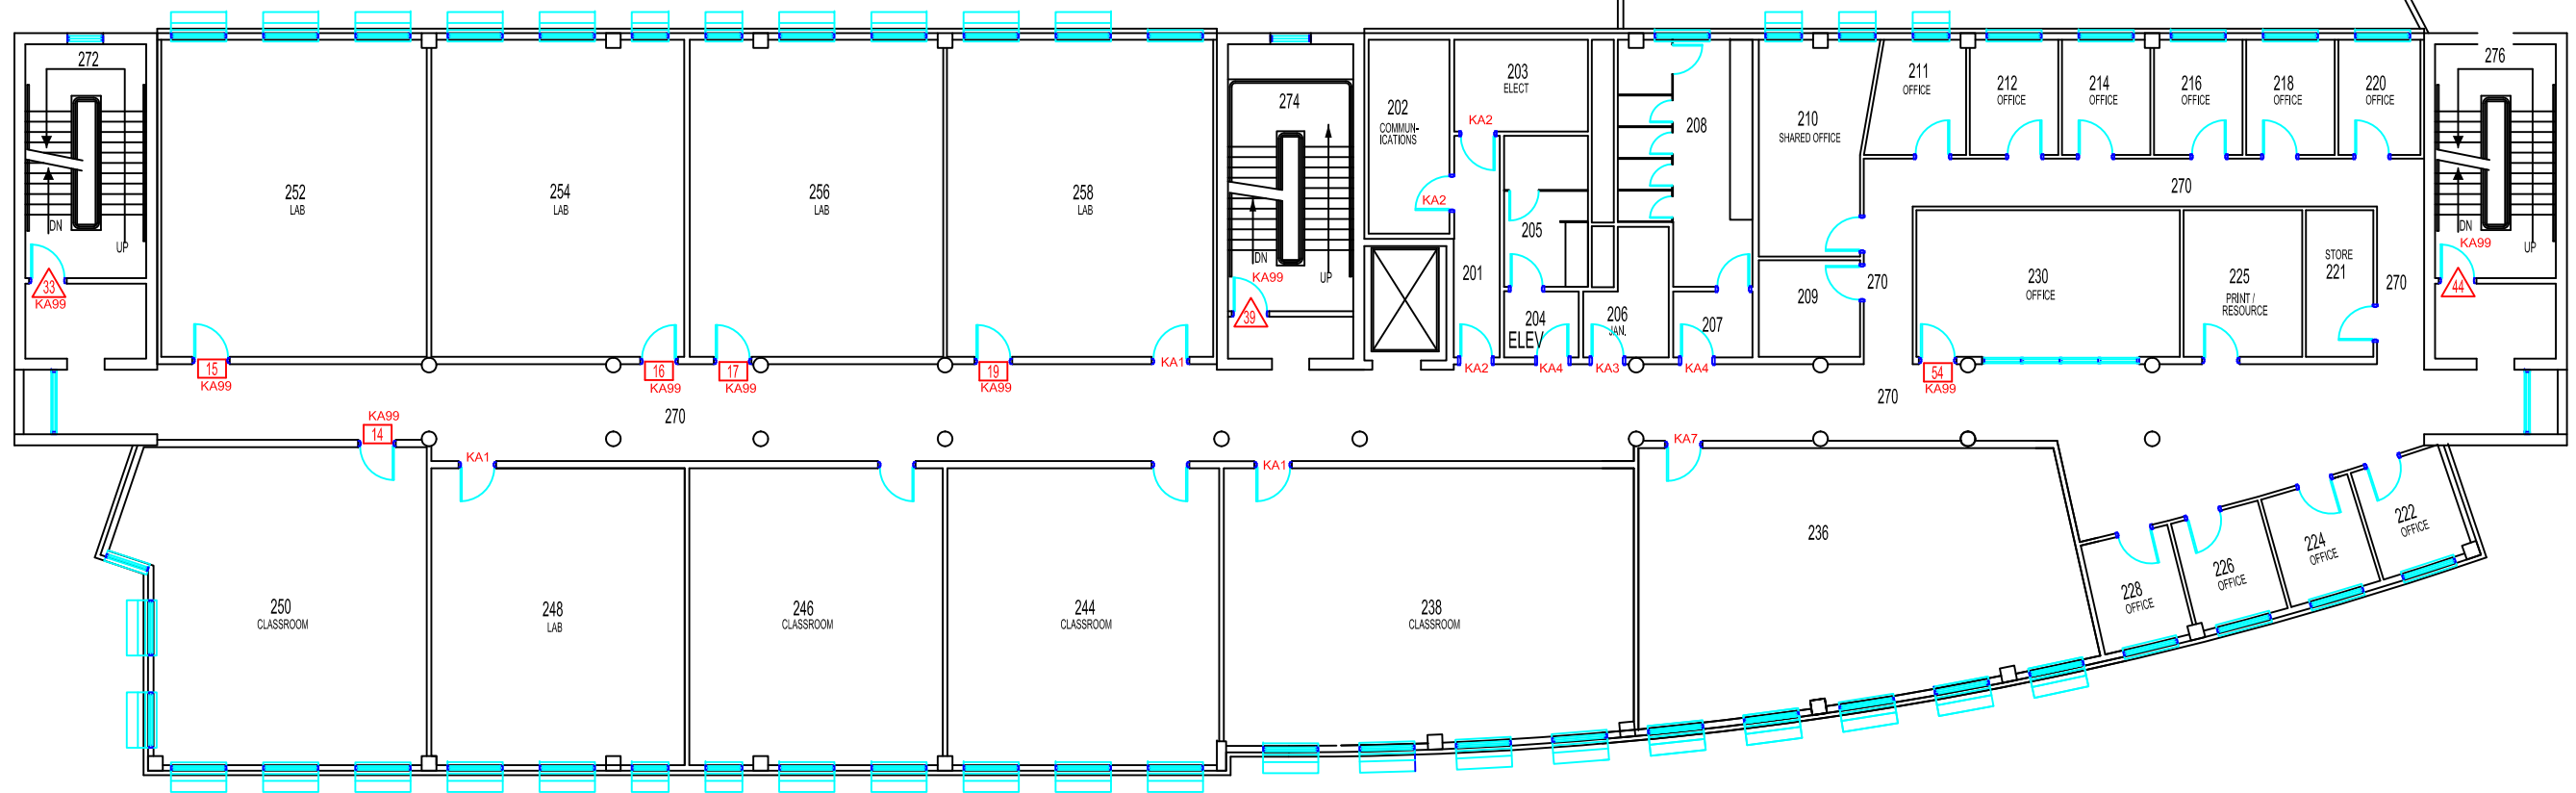

BUILDING NAME AND NUMBER
ASTEC
BLDG 180

FLOOR
SECOND FLOOR

DRAWING NAME
ARCHITECTURAL

REVISION DATE
SEPT 2006

SCALE 1:200	PAGE NUMBER 180.2
----------------	----------------------