


NOTES

△-STRIKE ONLY
□-READER ONLY

KEYING
KA-KEYED ALIKE
KD-KEYED DIFFERENT

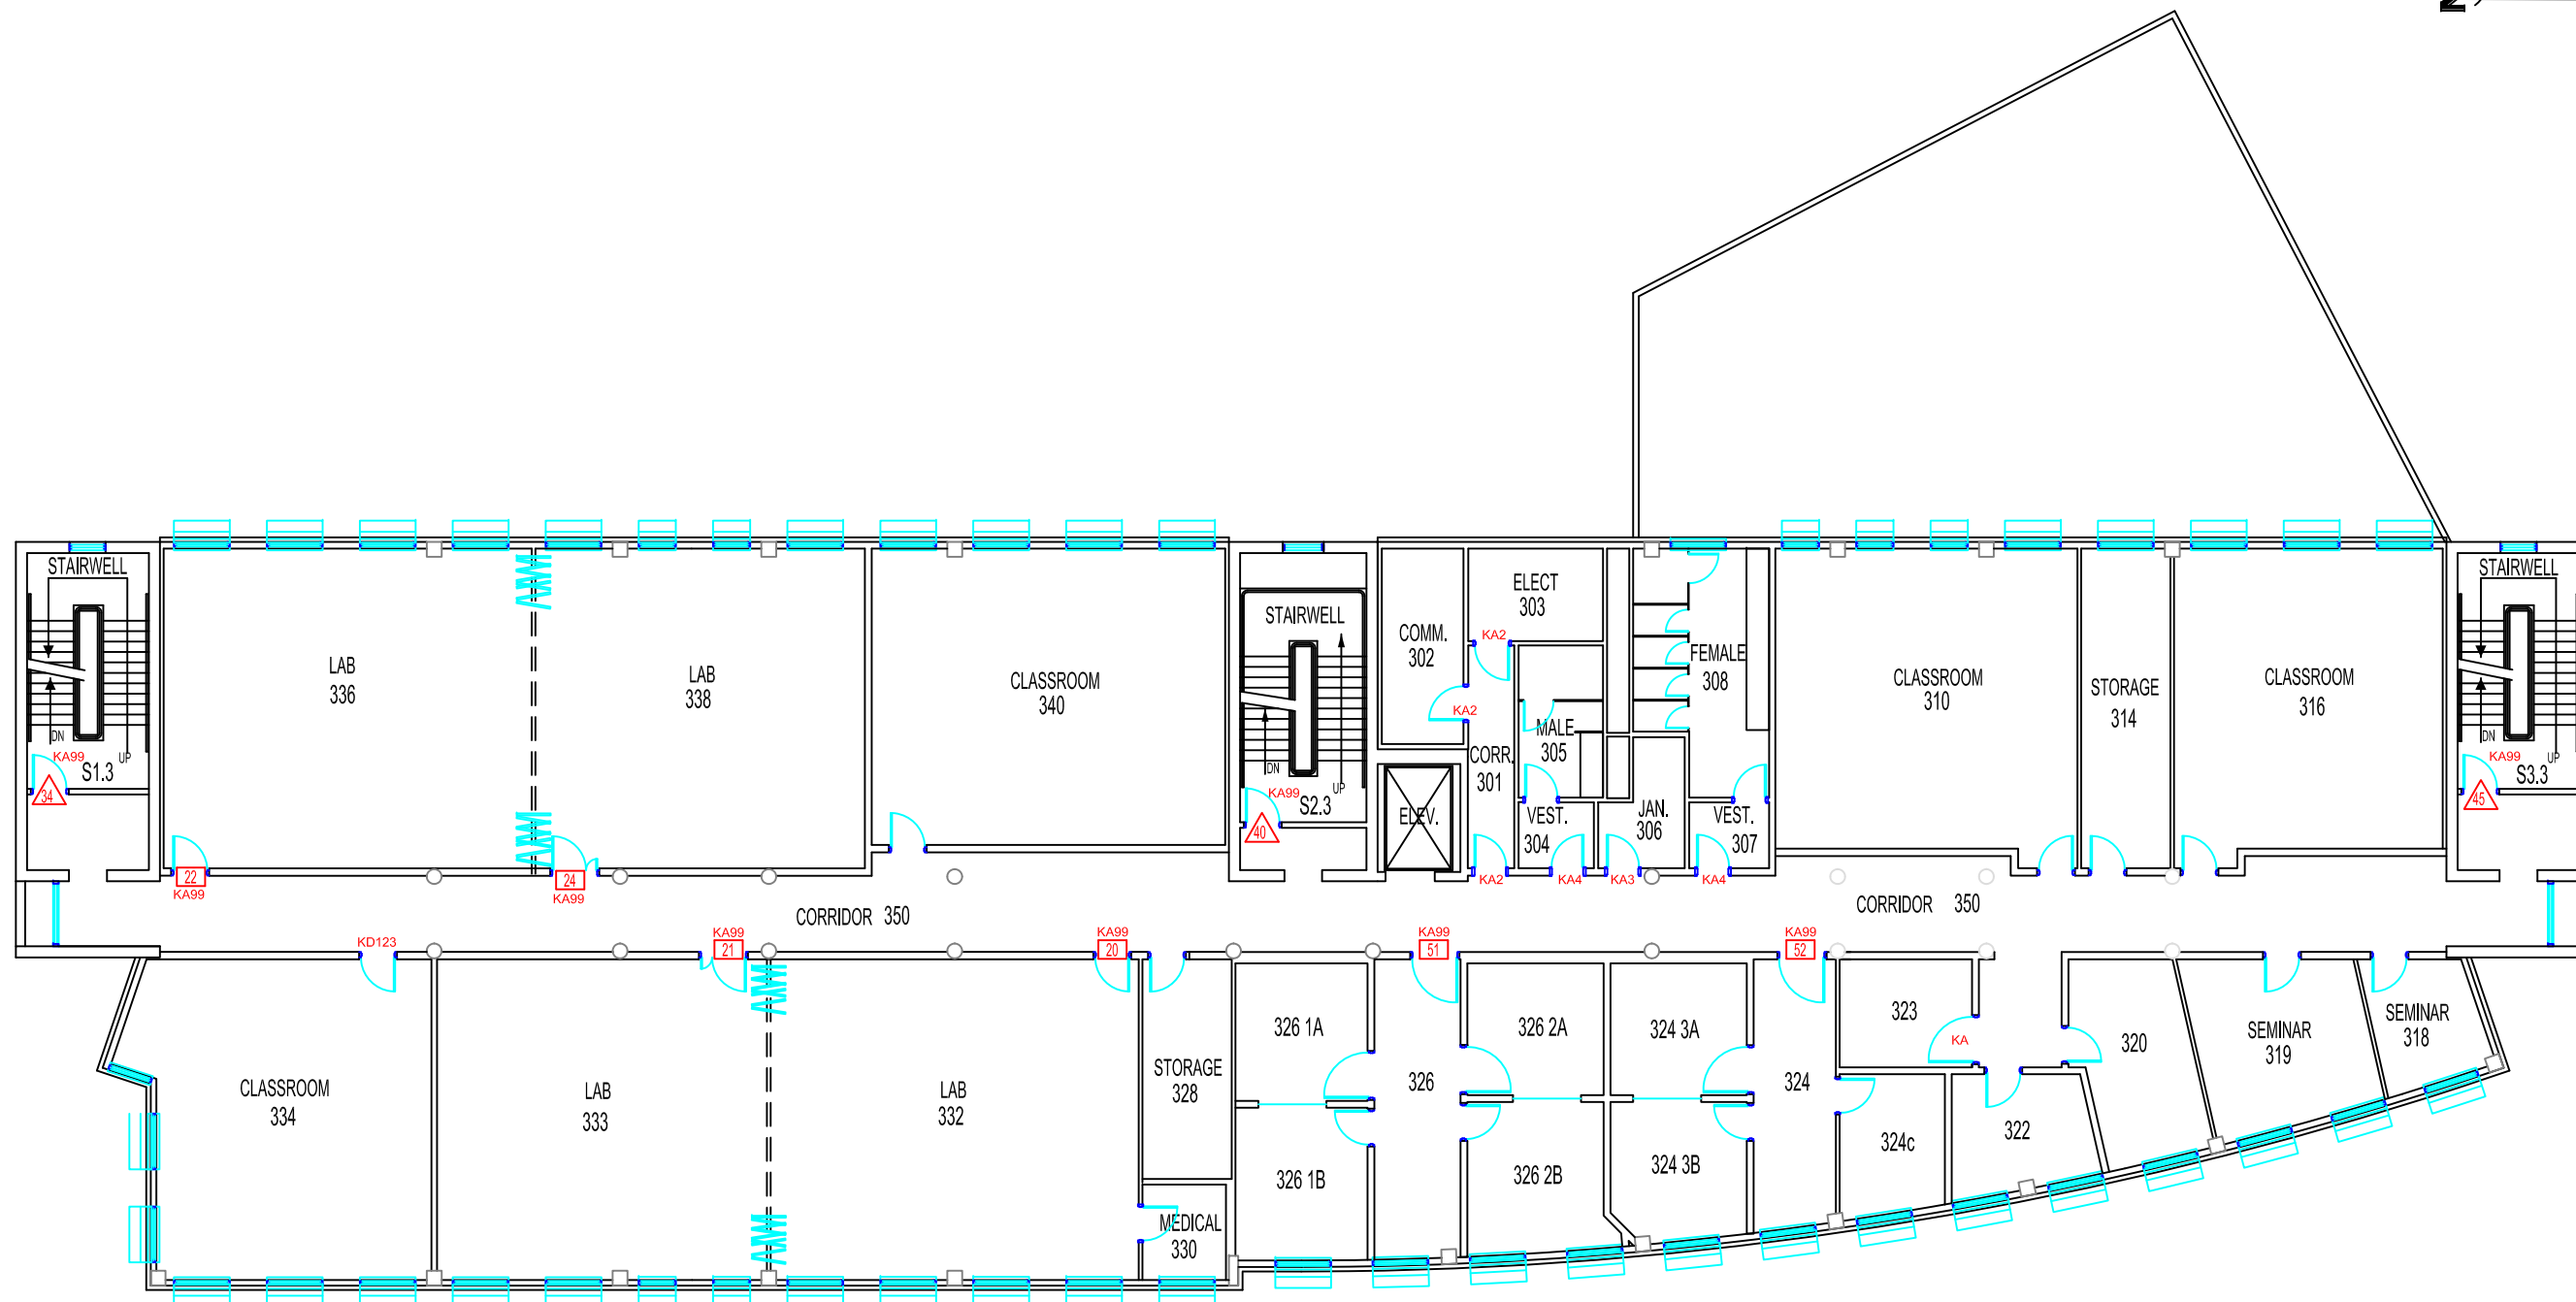

BUILDING NAME AND NUMBER

ASTEC
BLDG 180

FLOOR

THIRD FLOOR

DRAWING NAME

ARCHITECTURAL

REVISION DATE

AUG 2013

SCALE

1:200

PAGE NUMBER

180.3