


NOTES

- △-STRIKE ONLY
- READER ONLY

KEYING
 KA-KEYED ALIKE
 KD-KEYED DIFFERENT

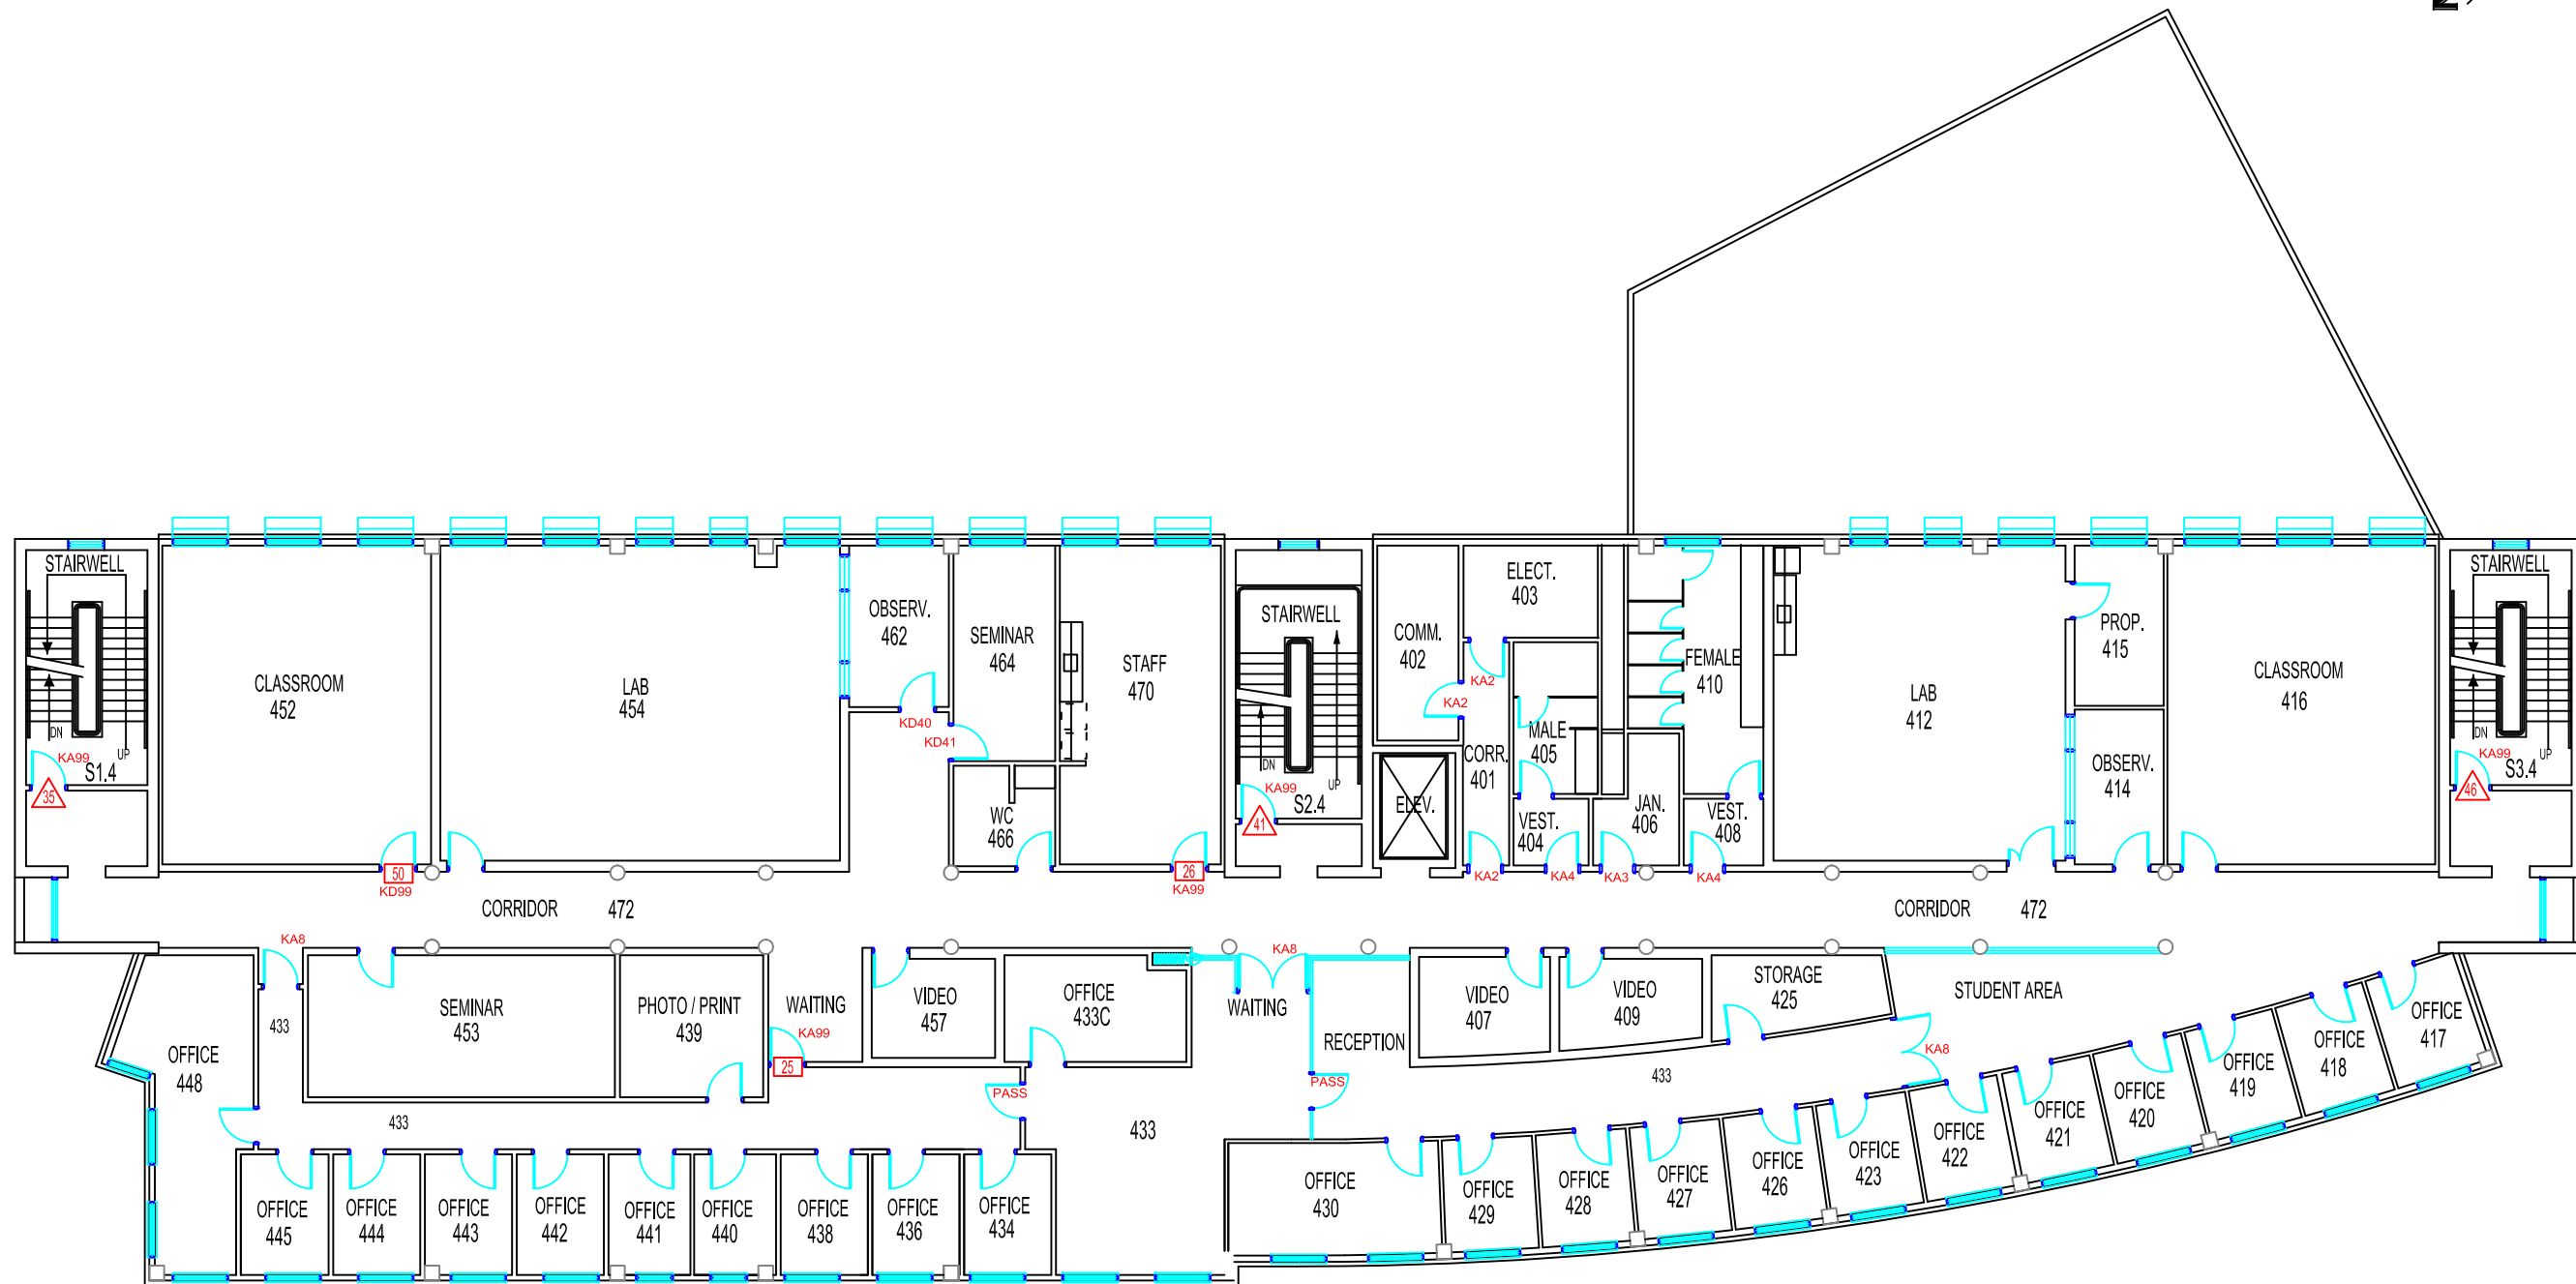

BUILDING NAME AND NUMBER
**ASTEC
 BLDG 180**

FLOOR
FOURTH FLOOR

DRAWING NAME
ARCHITECTURAL

REVISION DATE
MARCH 2016

SCALE 1:200	PAGE NUMBER 180.4
----------------	----------------------