


NOTES

△-STRIKE ONLY  
□-READER ONLY

KEYING  
KA-KEYED ALIKE  
KD-KEYED DIFFERENT

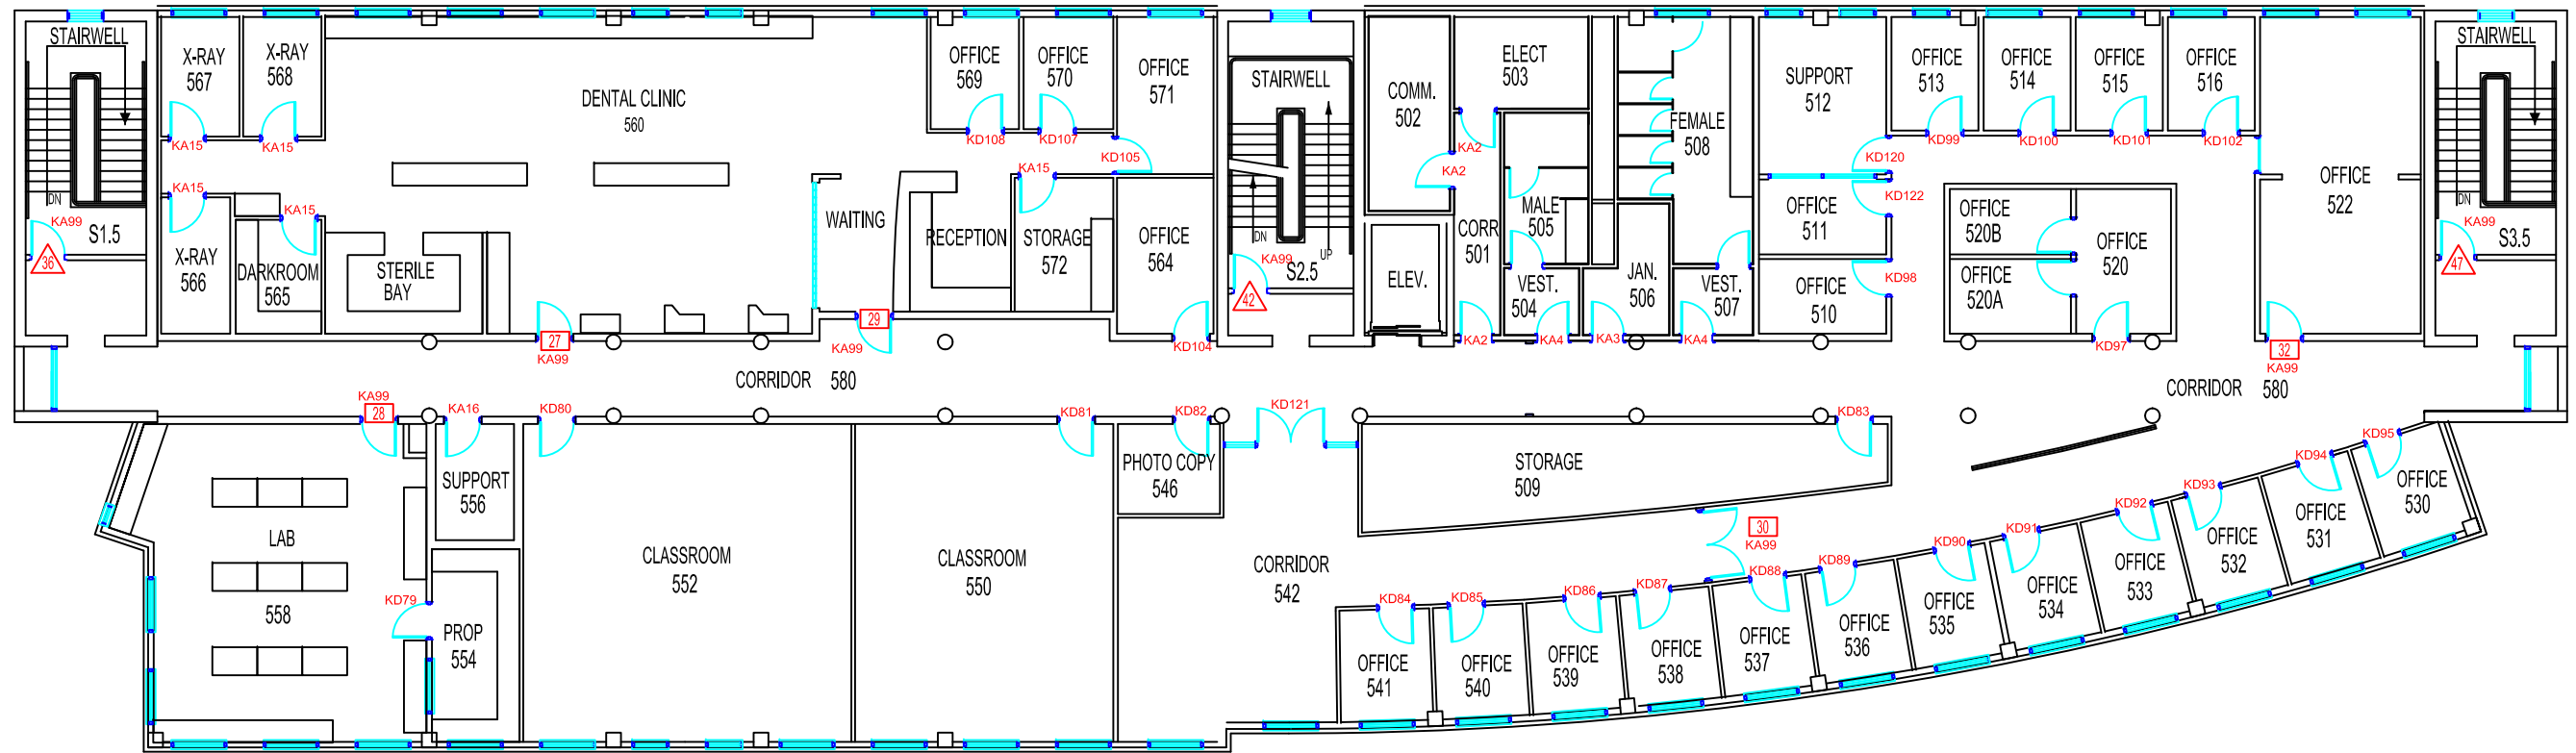

BUILDING NAME AND NUMBER

ASTEC  
BLDG 180

FLOOR

FIFTH FLOOR

DRAWING NAME

ARCHITECTURAL

REVISION DATE

SEPT 2005

SCALE

1:200

PAGE NUMBER

180.5