
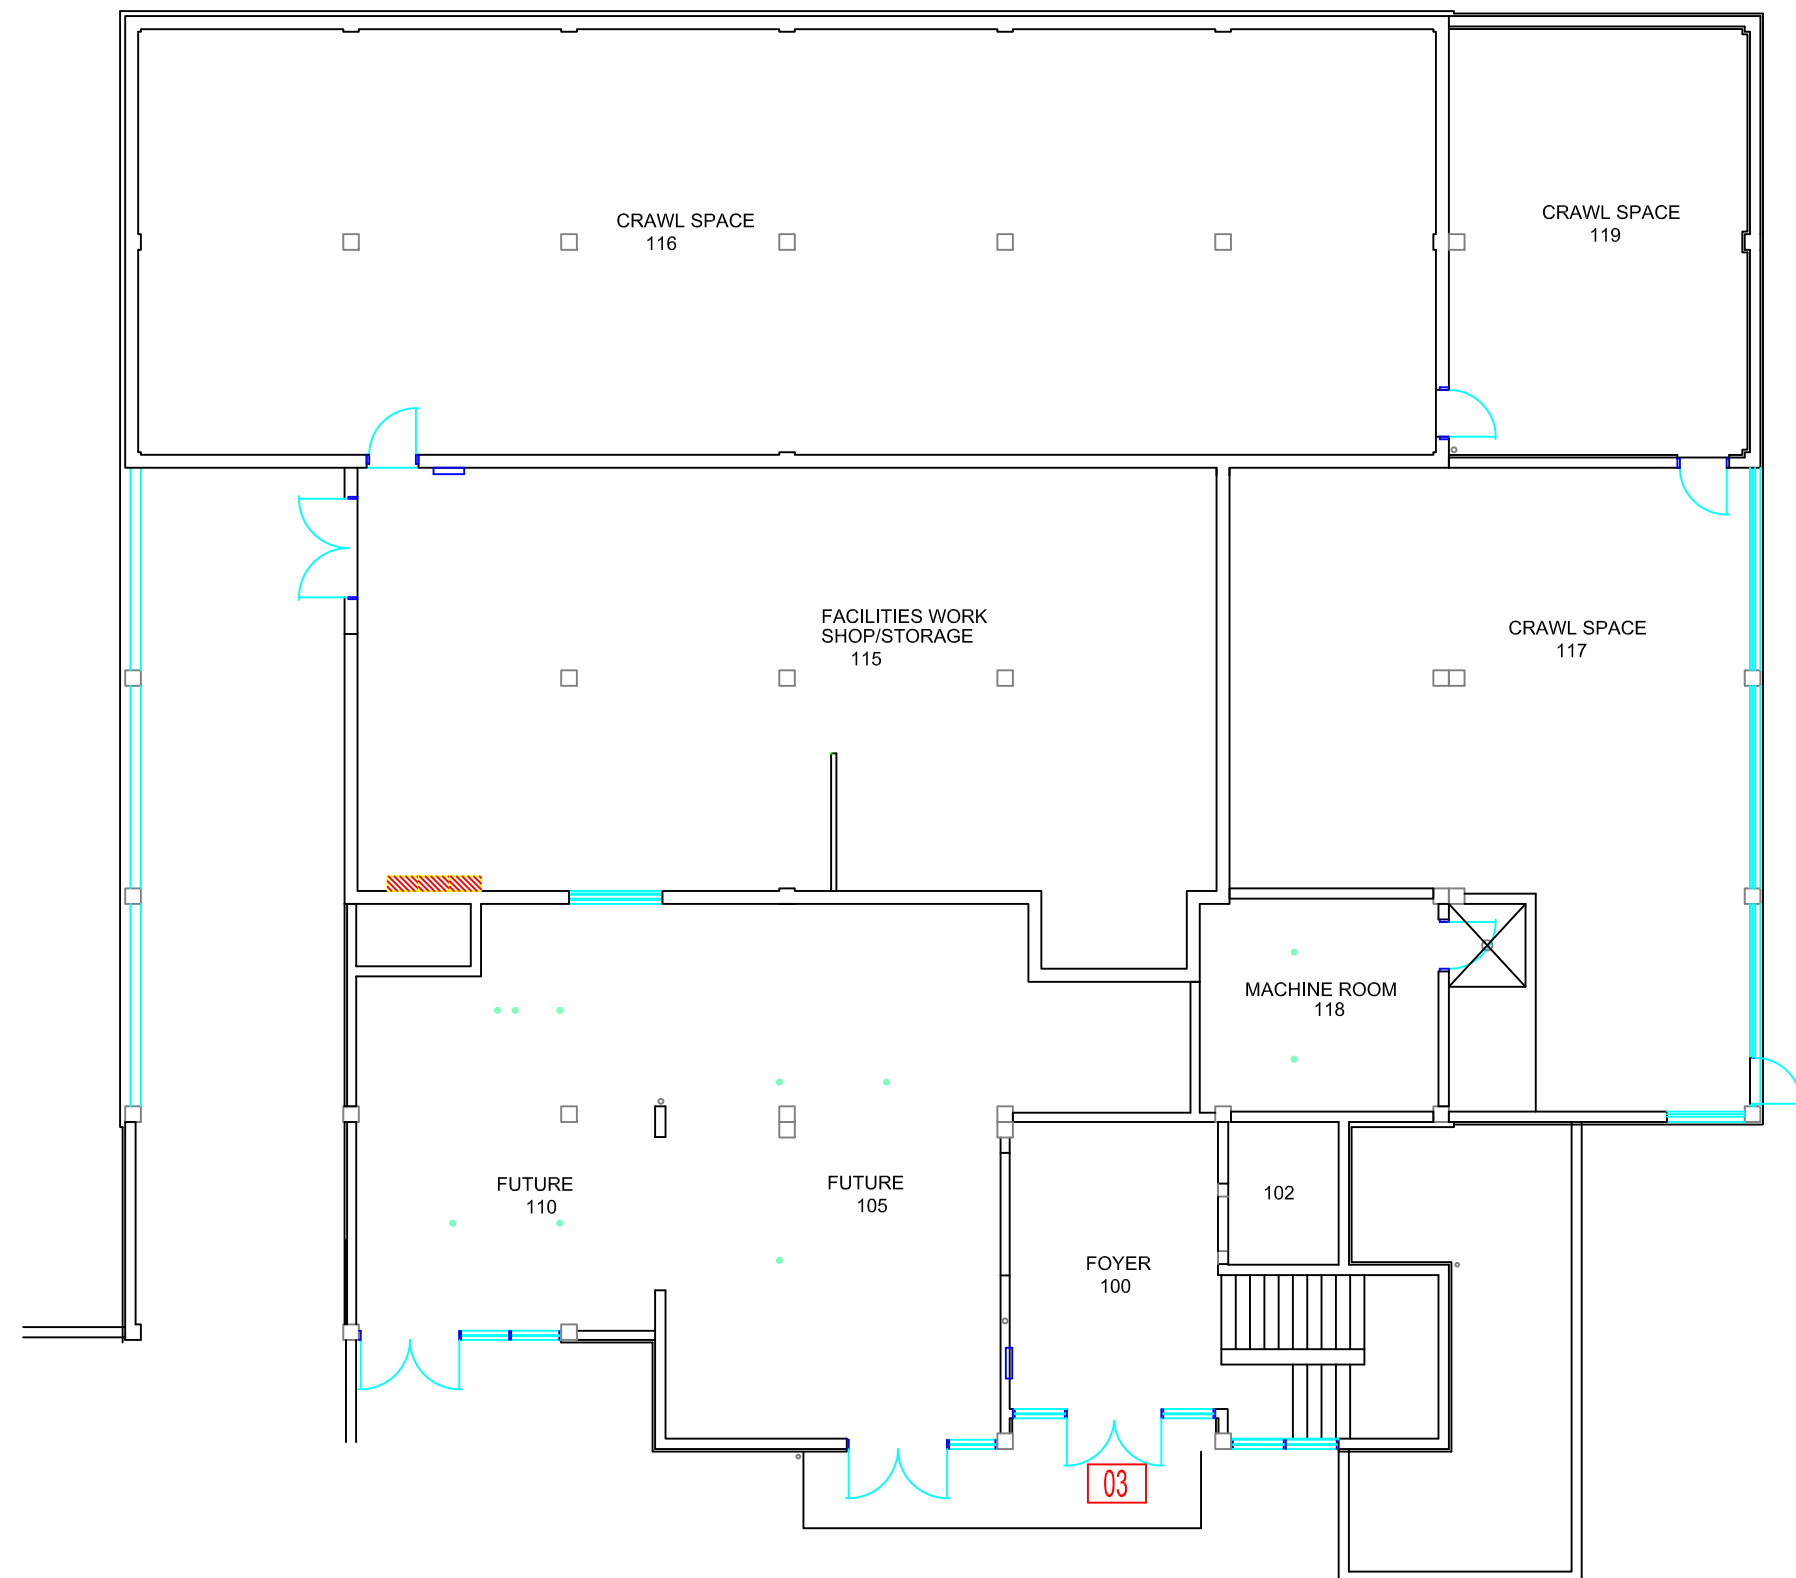


NOTES

△-STRIKE ONLY  
□-READER ONLY

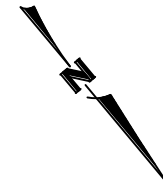

BUILDING NAME AND NUMBER  
LOWER CAFETERIA BLDG  
185

FLOOR  
FIRST FLOOR

DRAWING NAME  
ARCHITECTURAL

REVISION DATE  
FEB 2004

SCALE 1:150	PAGE NUMBER 185.1
----------------	----------------------