
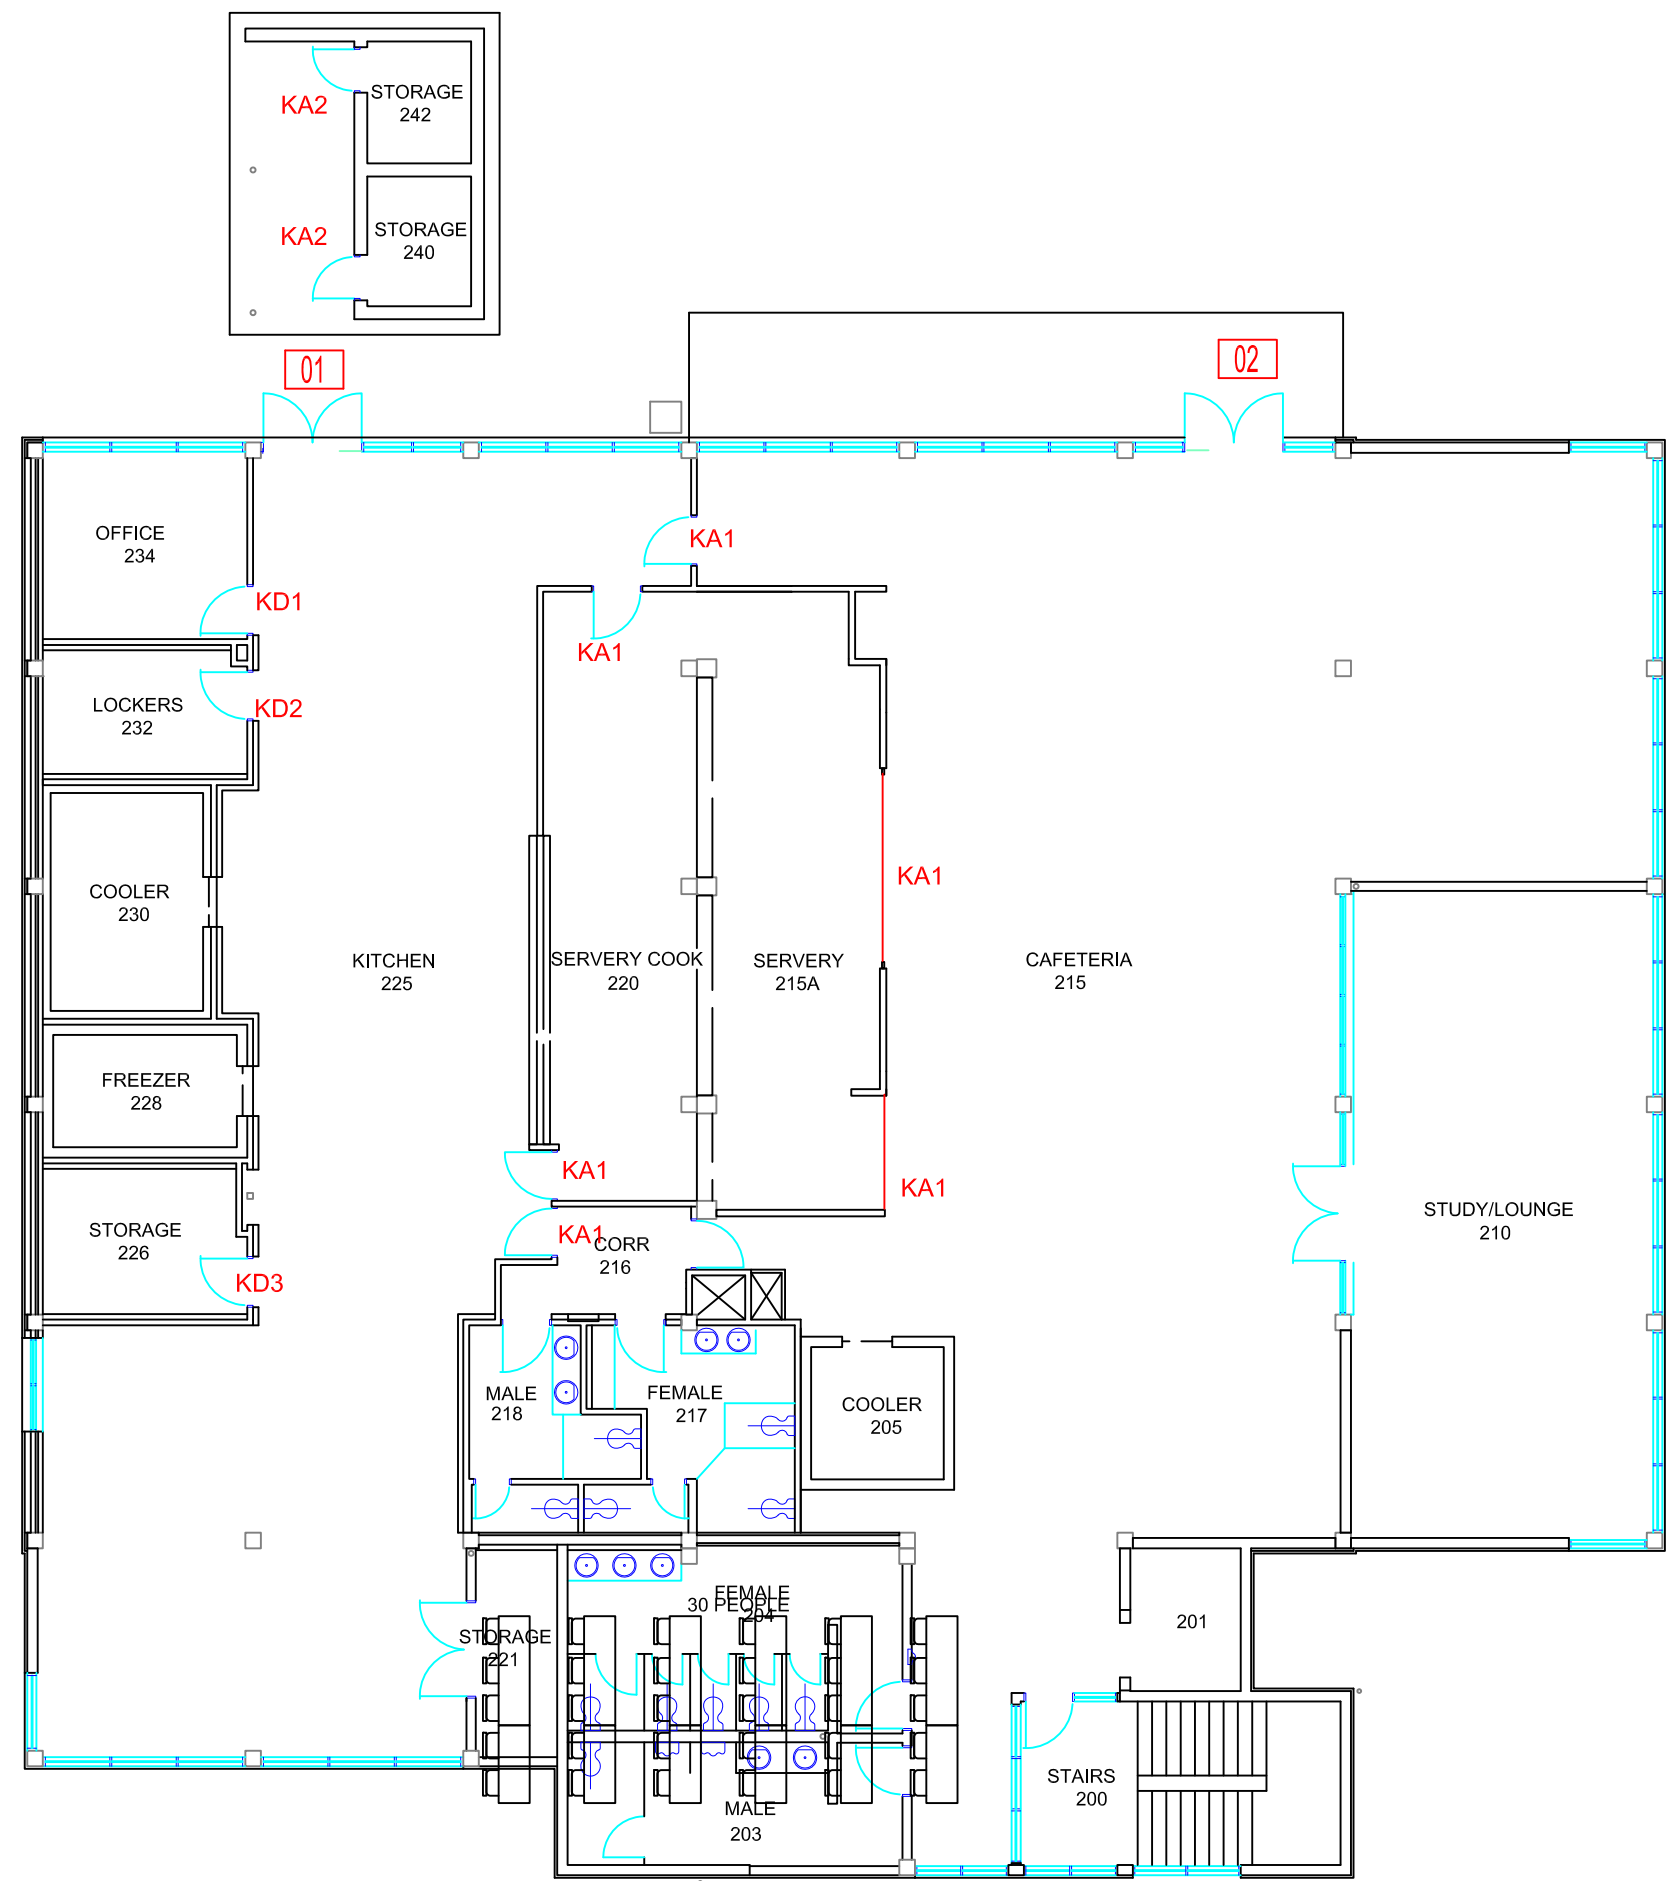


NOTES

△-STRIKE ONLY
□-READER ONLY

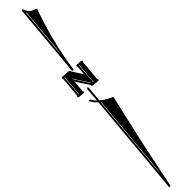

BUILDING NAME AND NUMBER
**LOWER CAFETERIA
BLDG 185**

FLOOR
SECOND FLOOR

DRAWING NAME
ARCHITECTURAL

REVISION DATE
JULY 2008

SCALE 1:150	PAGE NUMBER 185.2
-----------------------	-----------------------------