
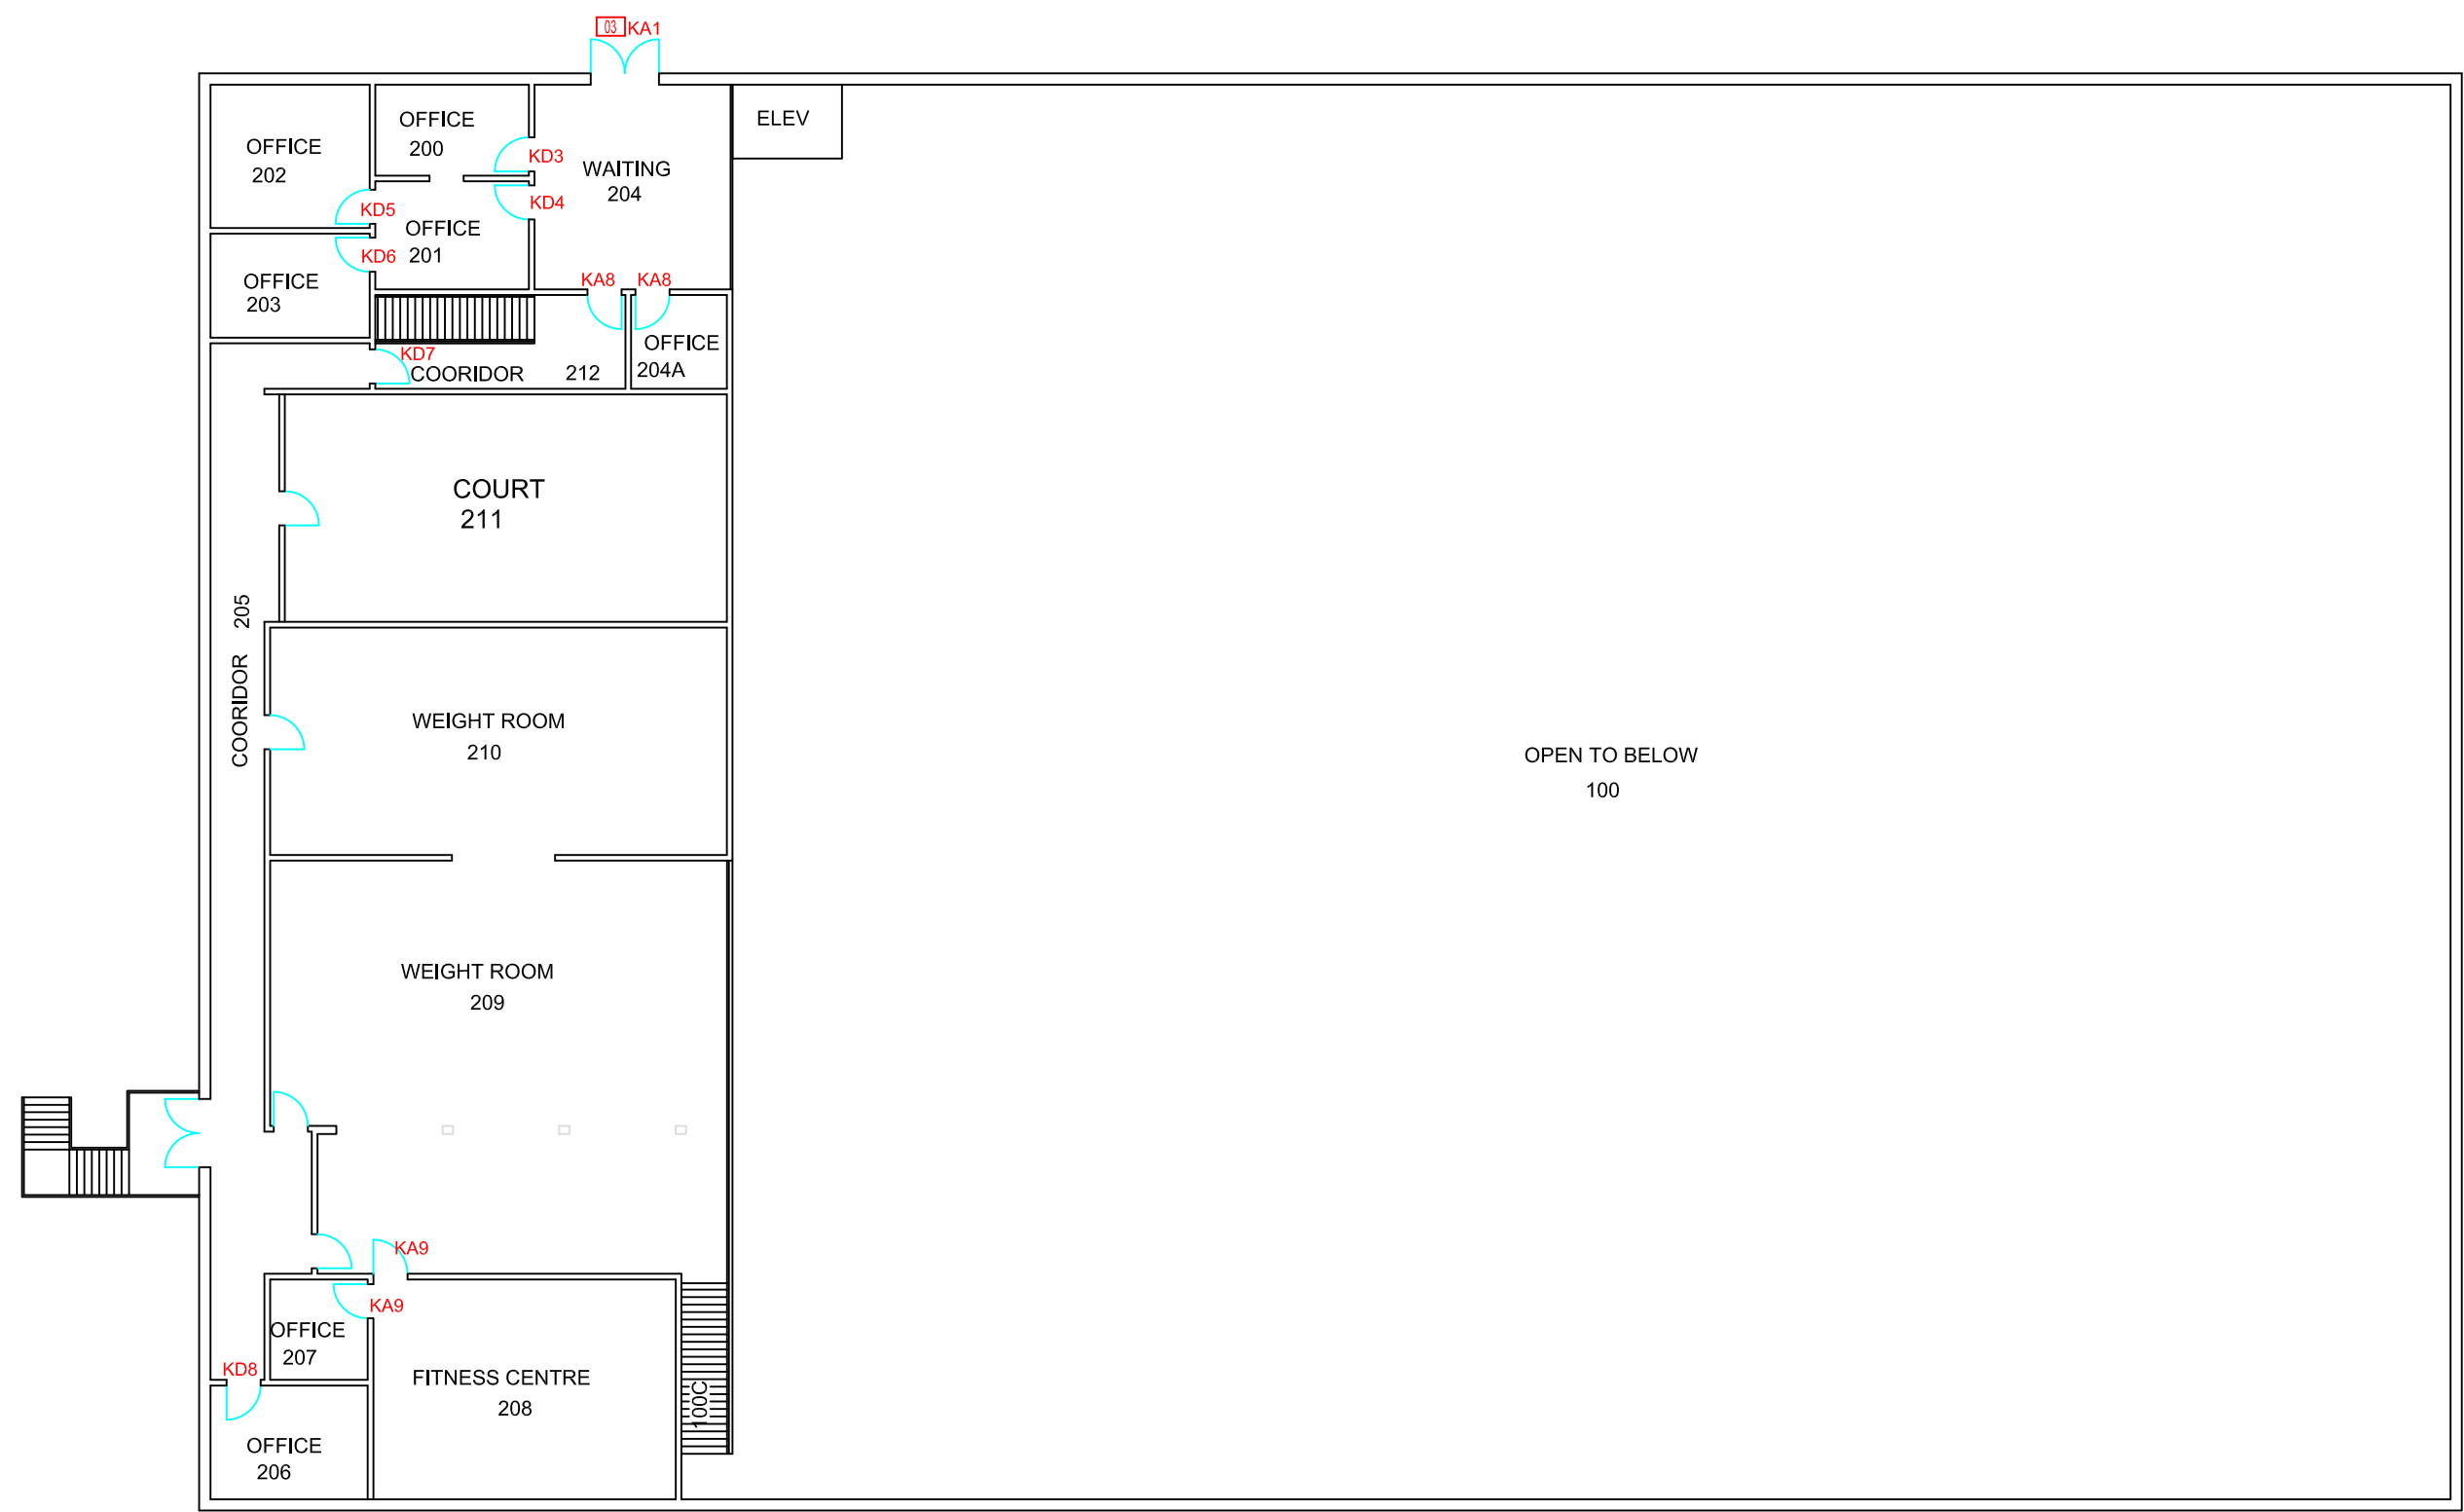


NOTES

KEYING
KA-KEYED ALIKE
KD-KEYED DIFFERENT
△-STRIKE ONLY
□-READER ONLY

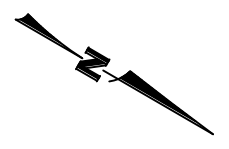

BUILDING NAME AND NUMBER
GYMNASIUM
BLDG 190

FLOOR
SECOND FLOOR

DRAWING NAME
ARCHITECTURAL

REVISION DATE
JAN 2006

SCALE 1:200	PAGE NUMBER 190.2
----------------	----------------------