
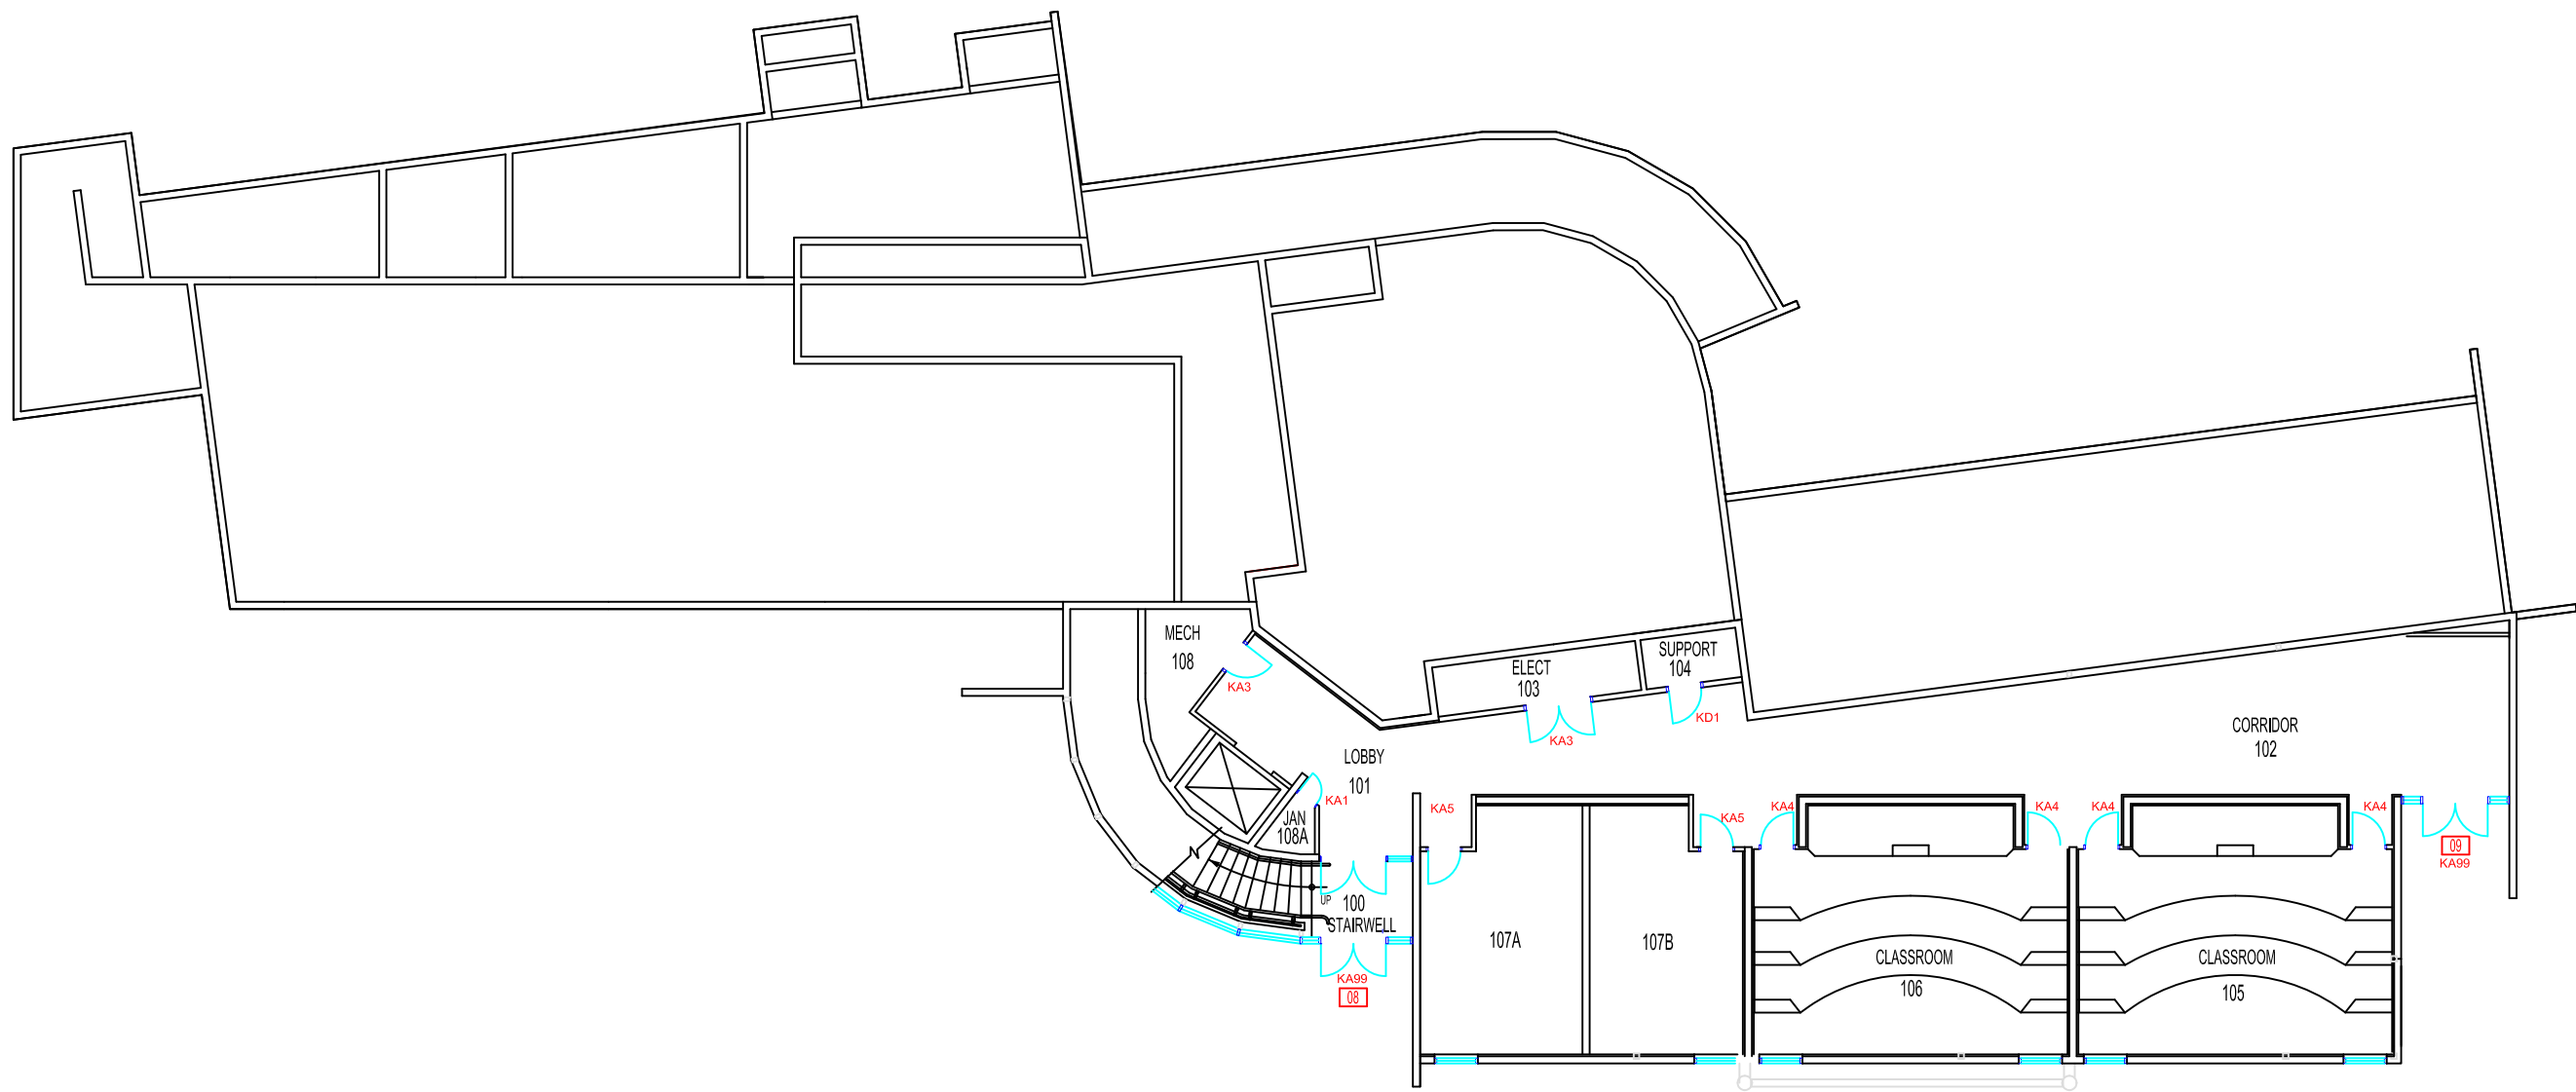


NOTES

KEYING
 KA-KEYED ALIKE
 KD-KEYED DIFFERENT
 △-STRIKE ONLY
 □-READER ONLY

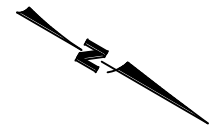

BUILDING NAME AND NUMBER
**STUDENT SERVICES &
 BUSINESS PROGRAMS
 BLDG 200**

FLOOR
FIRST FLOOR

DRAWING NAME
ARCHITECTURAL

REVISION DATE
AUG 2007

SCALE 1:200	PAGE NUMBER 200.1
----------------	----------------------