
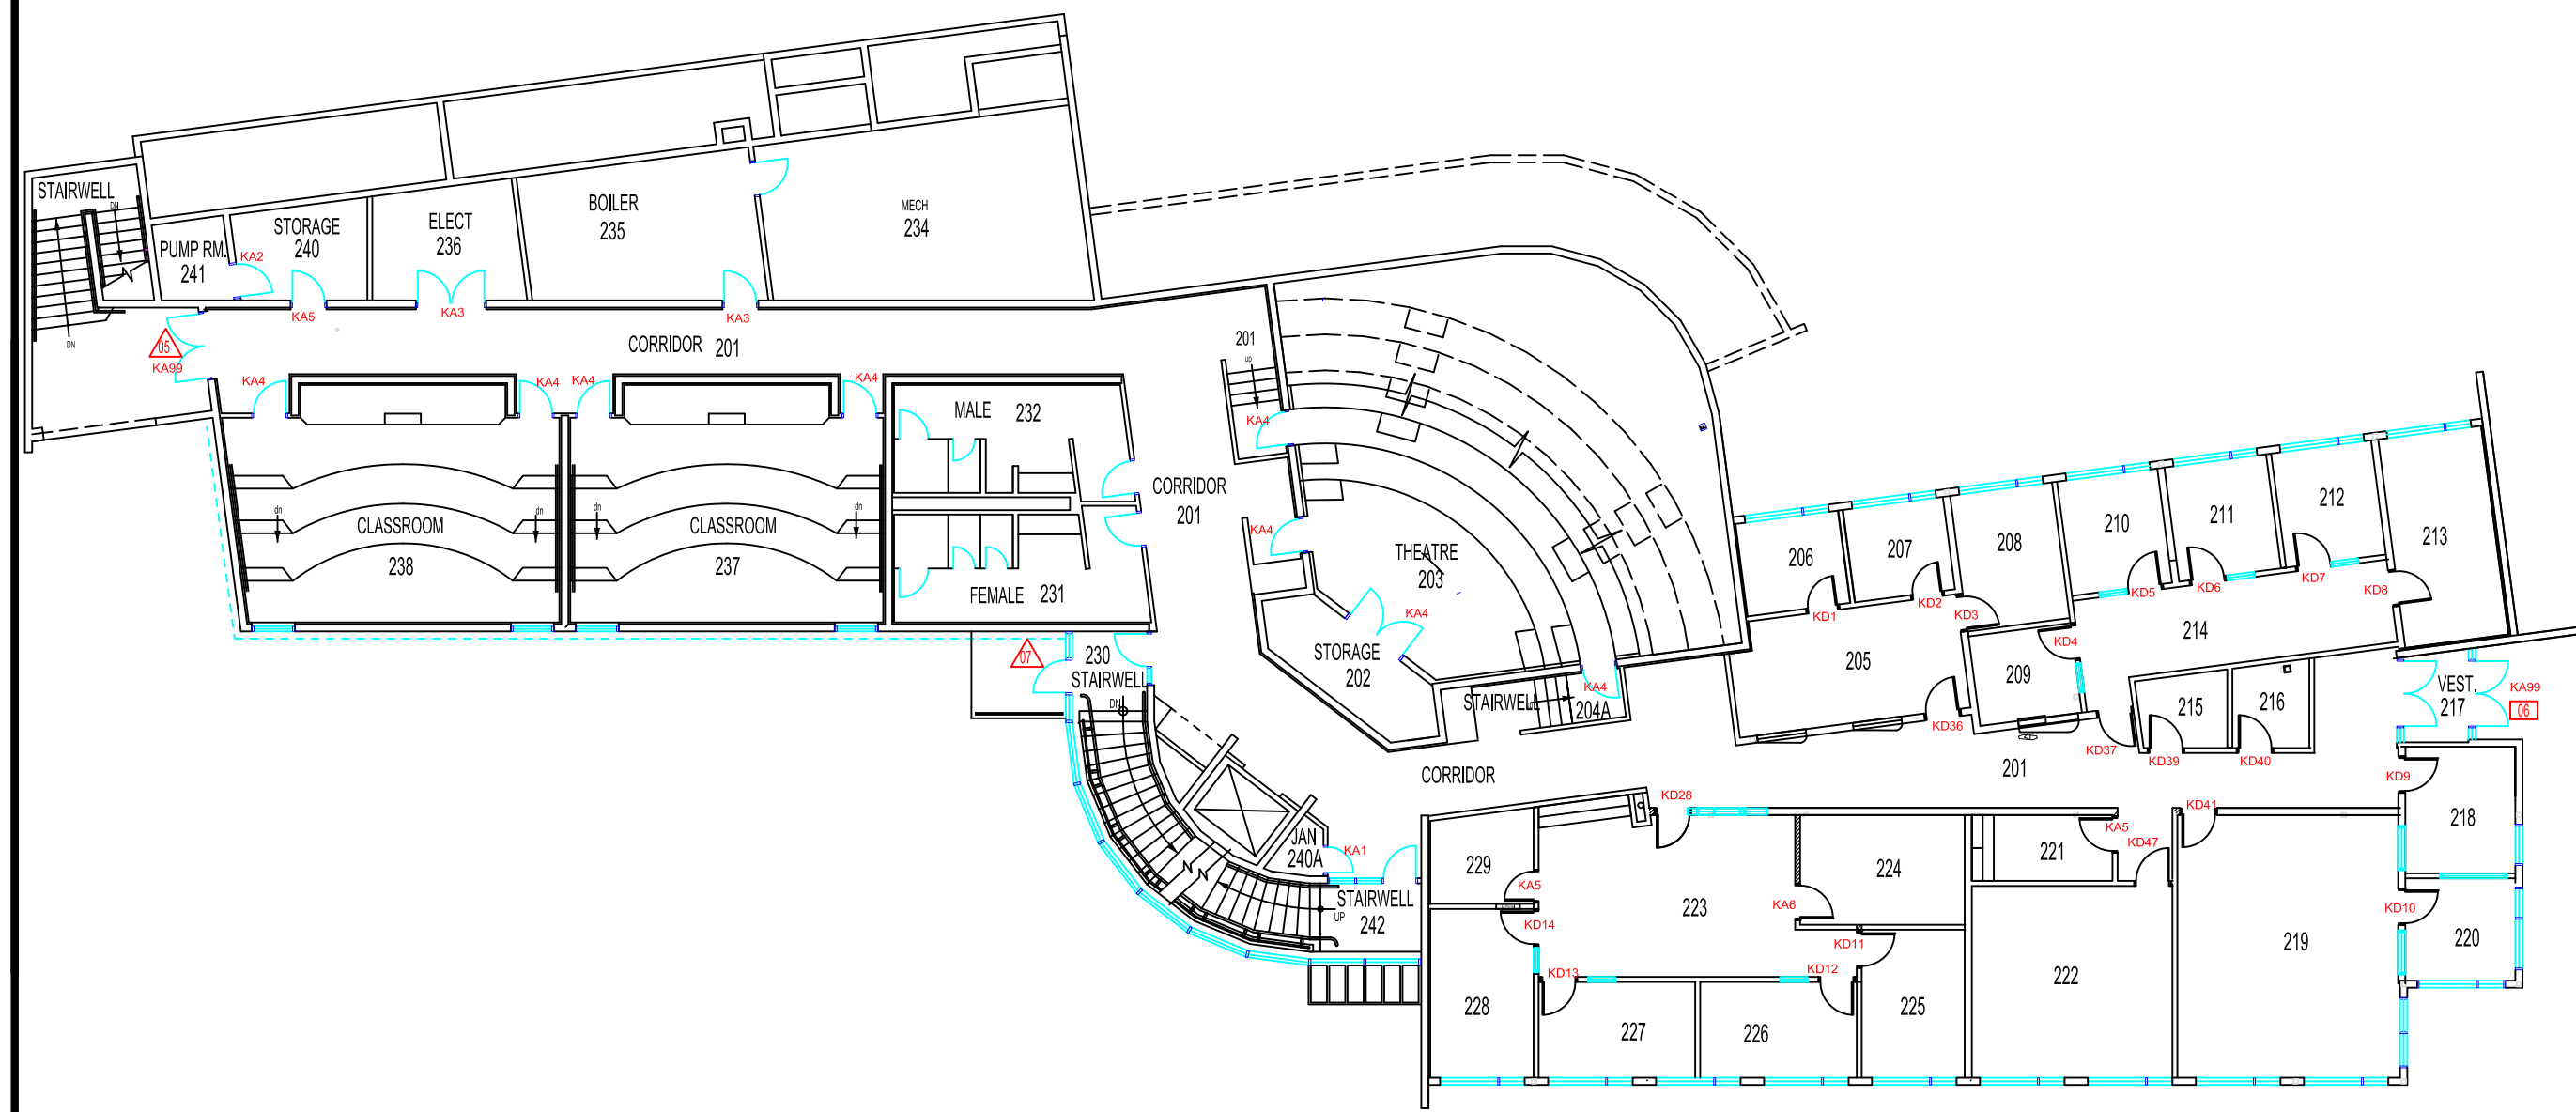


NOTES

- KEYING
- KA-KEYED ALIKE
- KD-KEYED DIFFERENT
- △-STRIKE ONLY
- READER ONLY

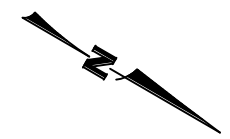

BUILDING NAME AND NUMBER
STUDENT SERVICES & BUSINESS PROGRAMS BLDG 200

FLOOR
SECOND FLOOR

DRAWING NAME
ARCHITECTURAL

REVISION DATE
AUG 2007

SCALE 1:200	PAGE NUMBER 200.2
-----------------------	-----------------------------