
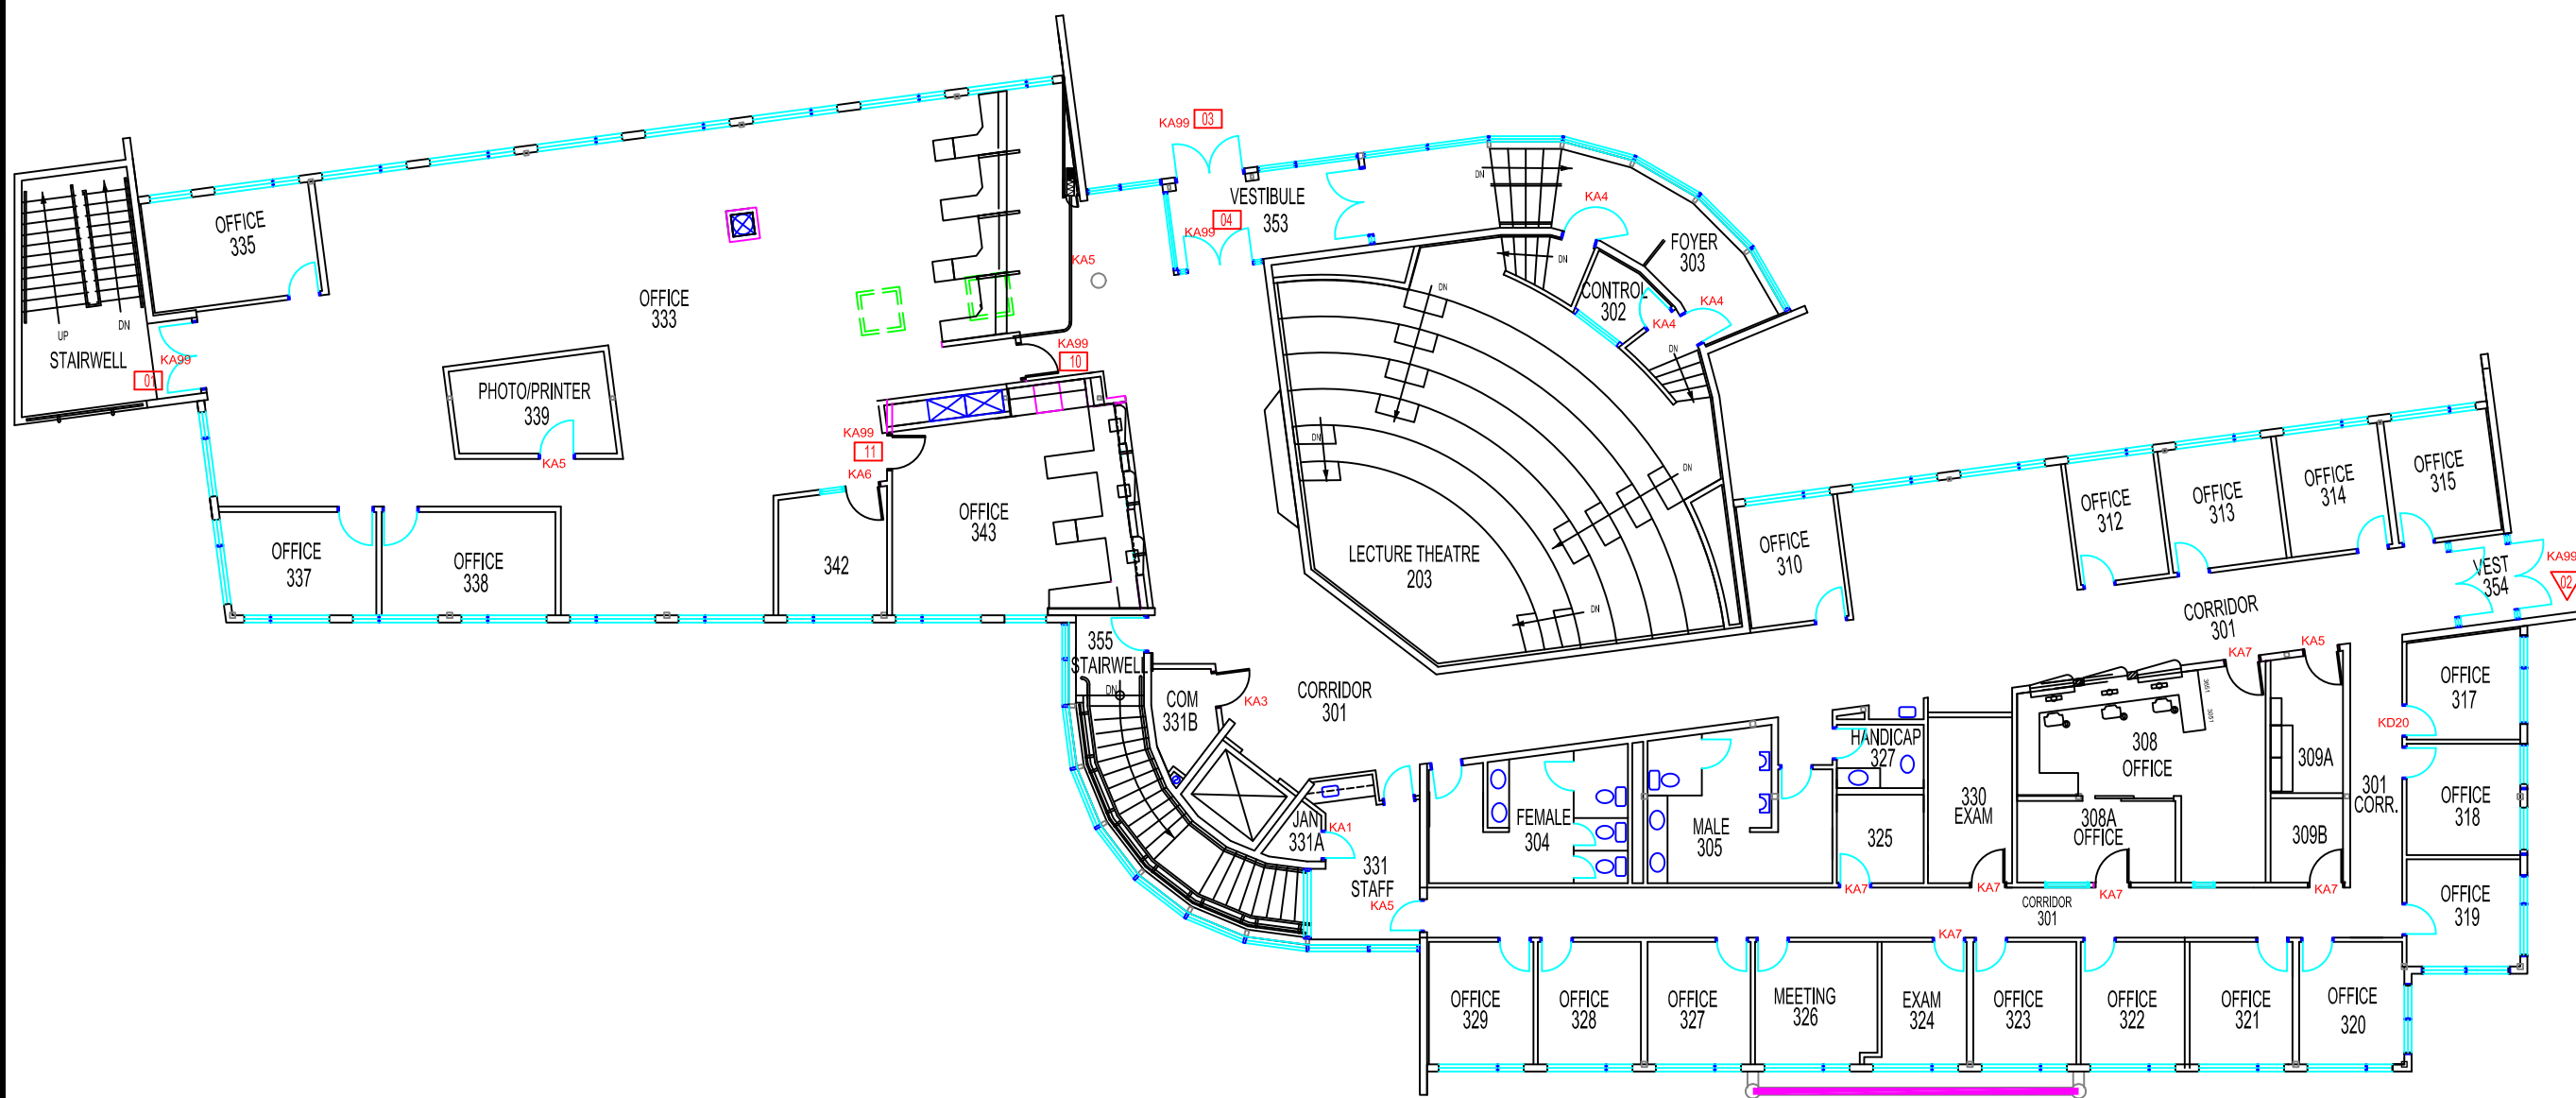


NOTES

KEYING  
 KA-KEYED ALIKE  
 KD-KEYED DIFFERENT  
 △-STRIKE ONLY  
 □-READER ONLY

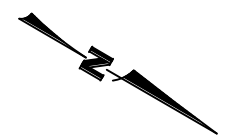

BUILDING NAME AND NUMBER  
**STUDENT SERVICES & BUSINESS PROGRAMS BLDG 200**

FLOOR  
**THIRD FLOOR**

DRAWING NAME  
**ARCHITECTURAL**

REVISION DATE  
**JAN 2016**

SCALE 1:200	PAGE NUMBER 200.3
----------------	----------------------