

NOTES

CARD ACCESS


△-STRIKE ONLY

□-READER ONLY

KEYING

KA-KEYED ALIKE

KD-KEYED DIFFERENT

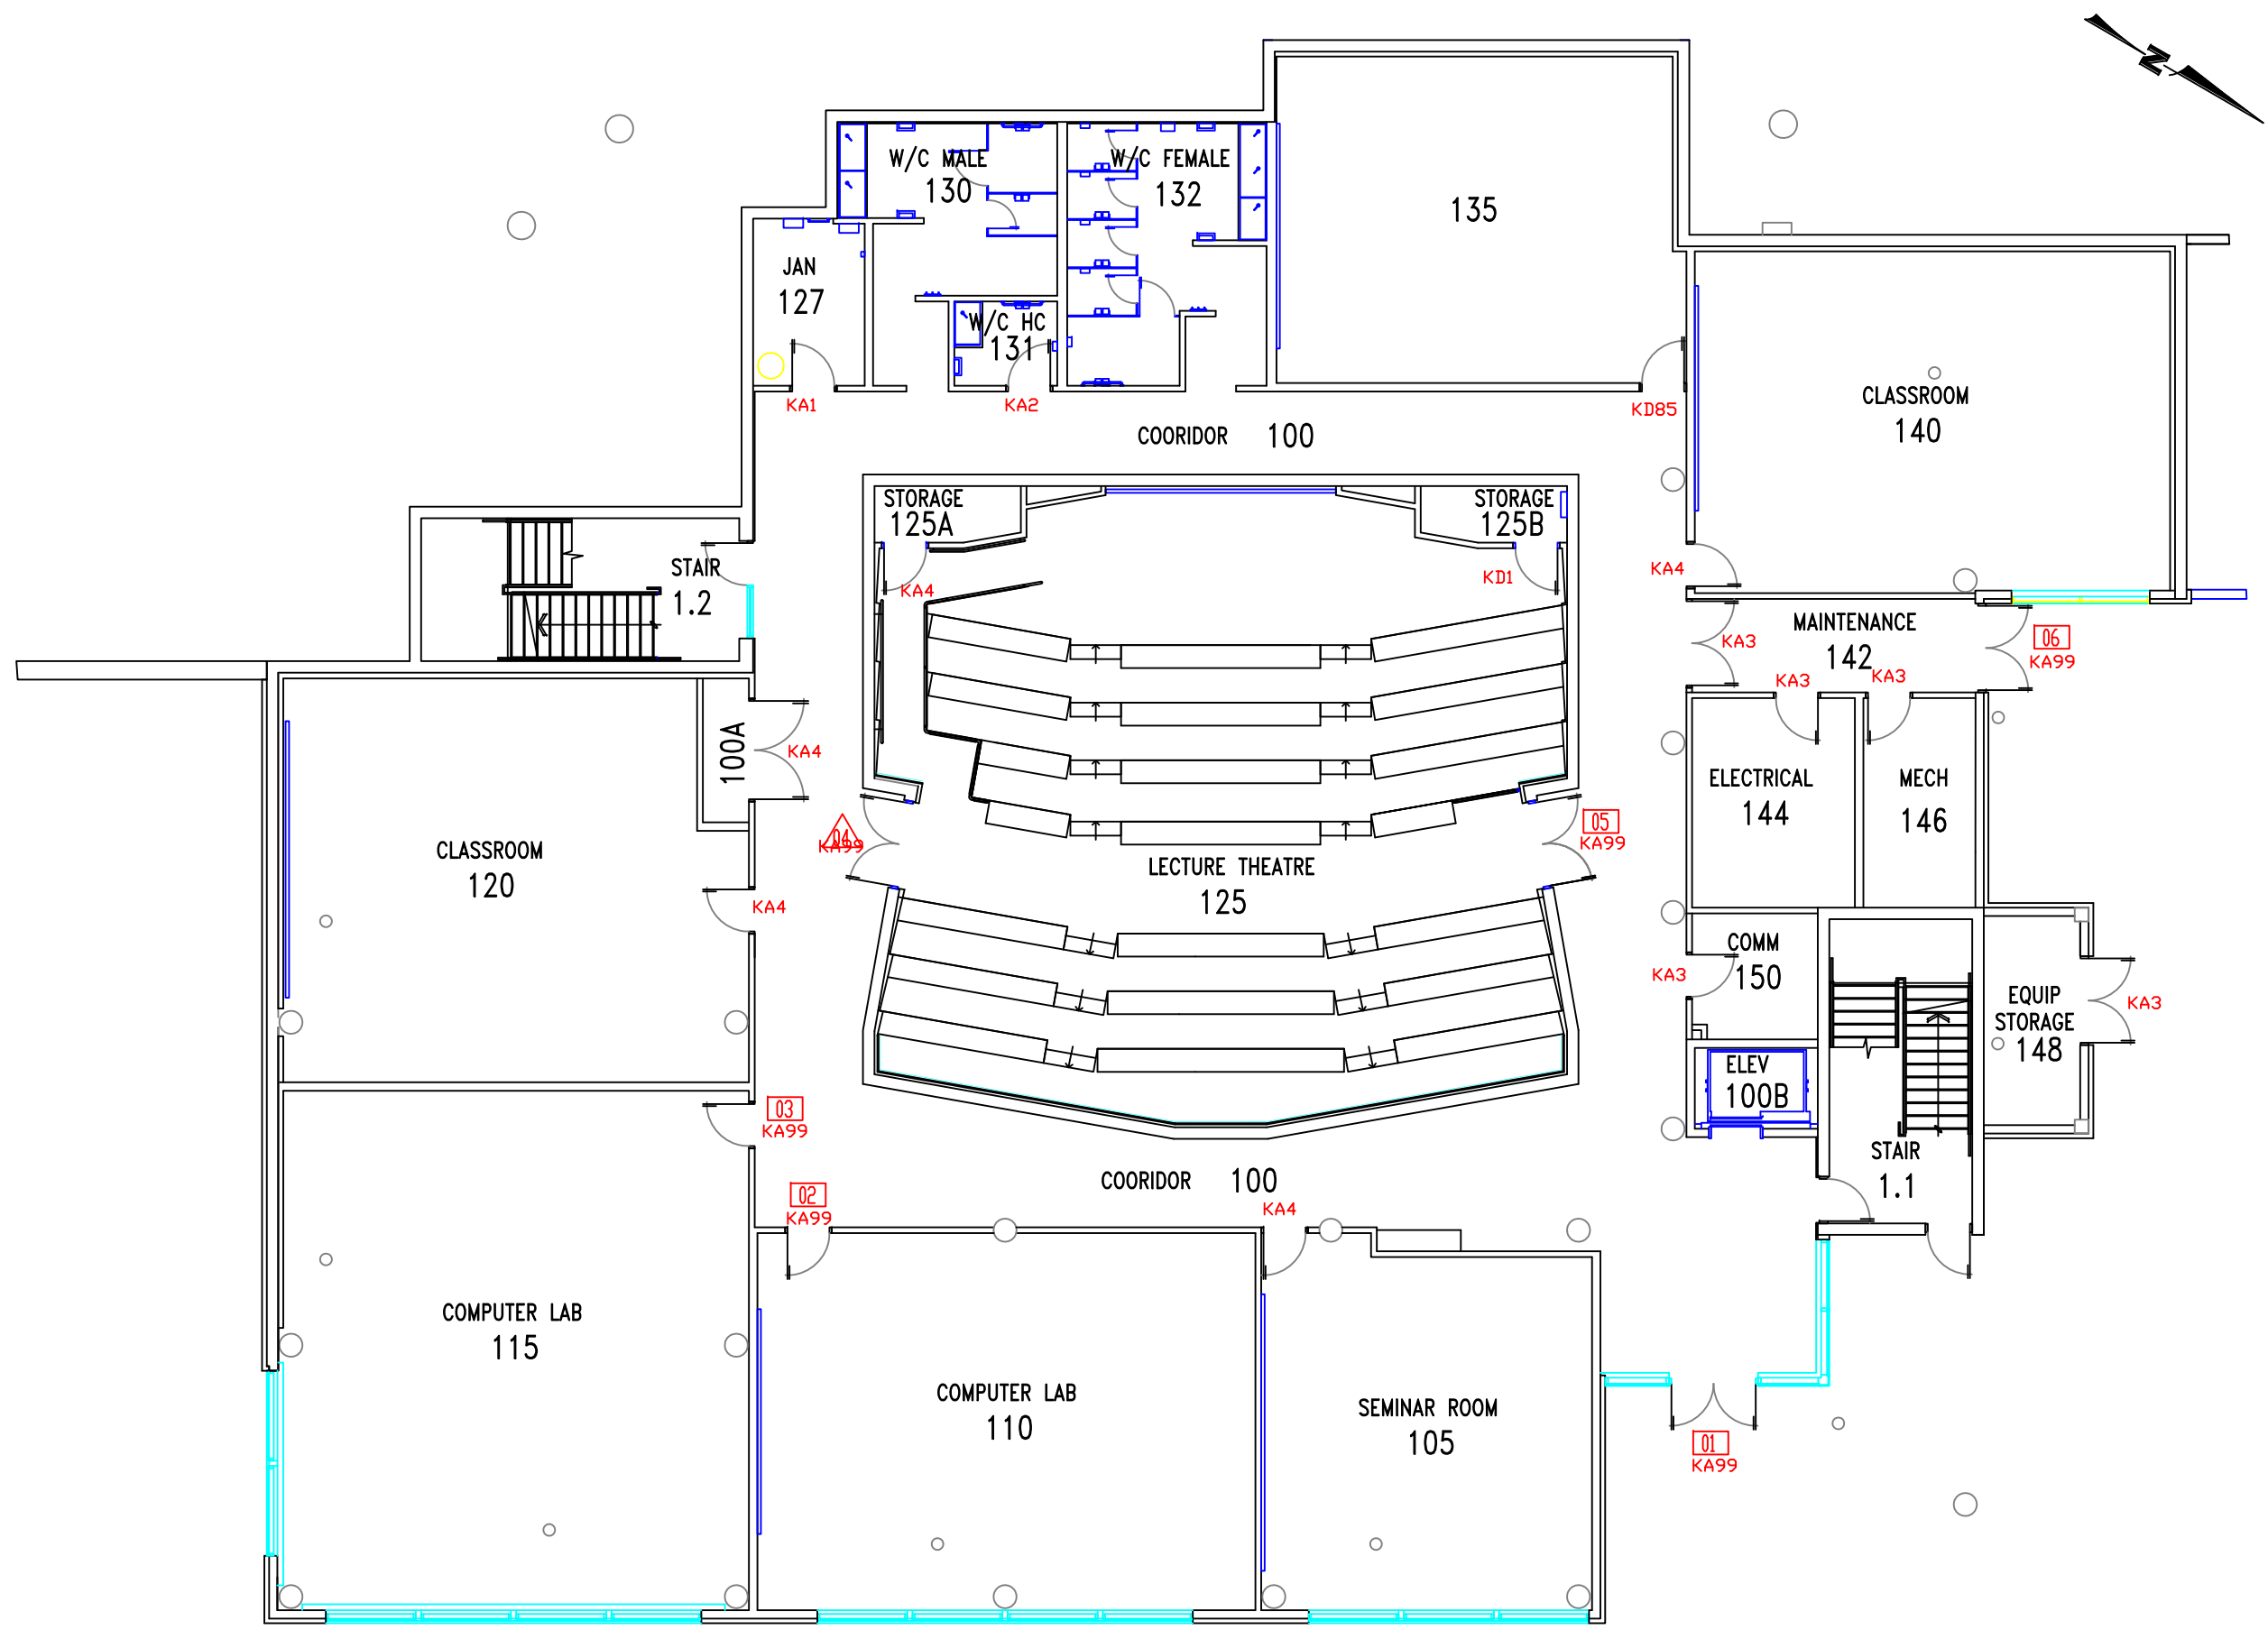

BUILDING NAME AND NUMBER  
 FACULTY of MANAGEMENT  
 CENTRE  
 BLDG 250

FLOOR  
 FIRST FLOOR

DRAWING NAME  
 ARCHITECTURAL

REVISION DATE  
 APRIL 2006

SCALE 1:150	PAGE NUMBER 250.1
----------------	----------------------