

NOTES

CARD ACCESS


△-STRIKE ONLY

□-READER ONLY

KEYING

KA-KEYED ALIKE

KD-KEYED DIFFERENT

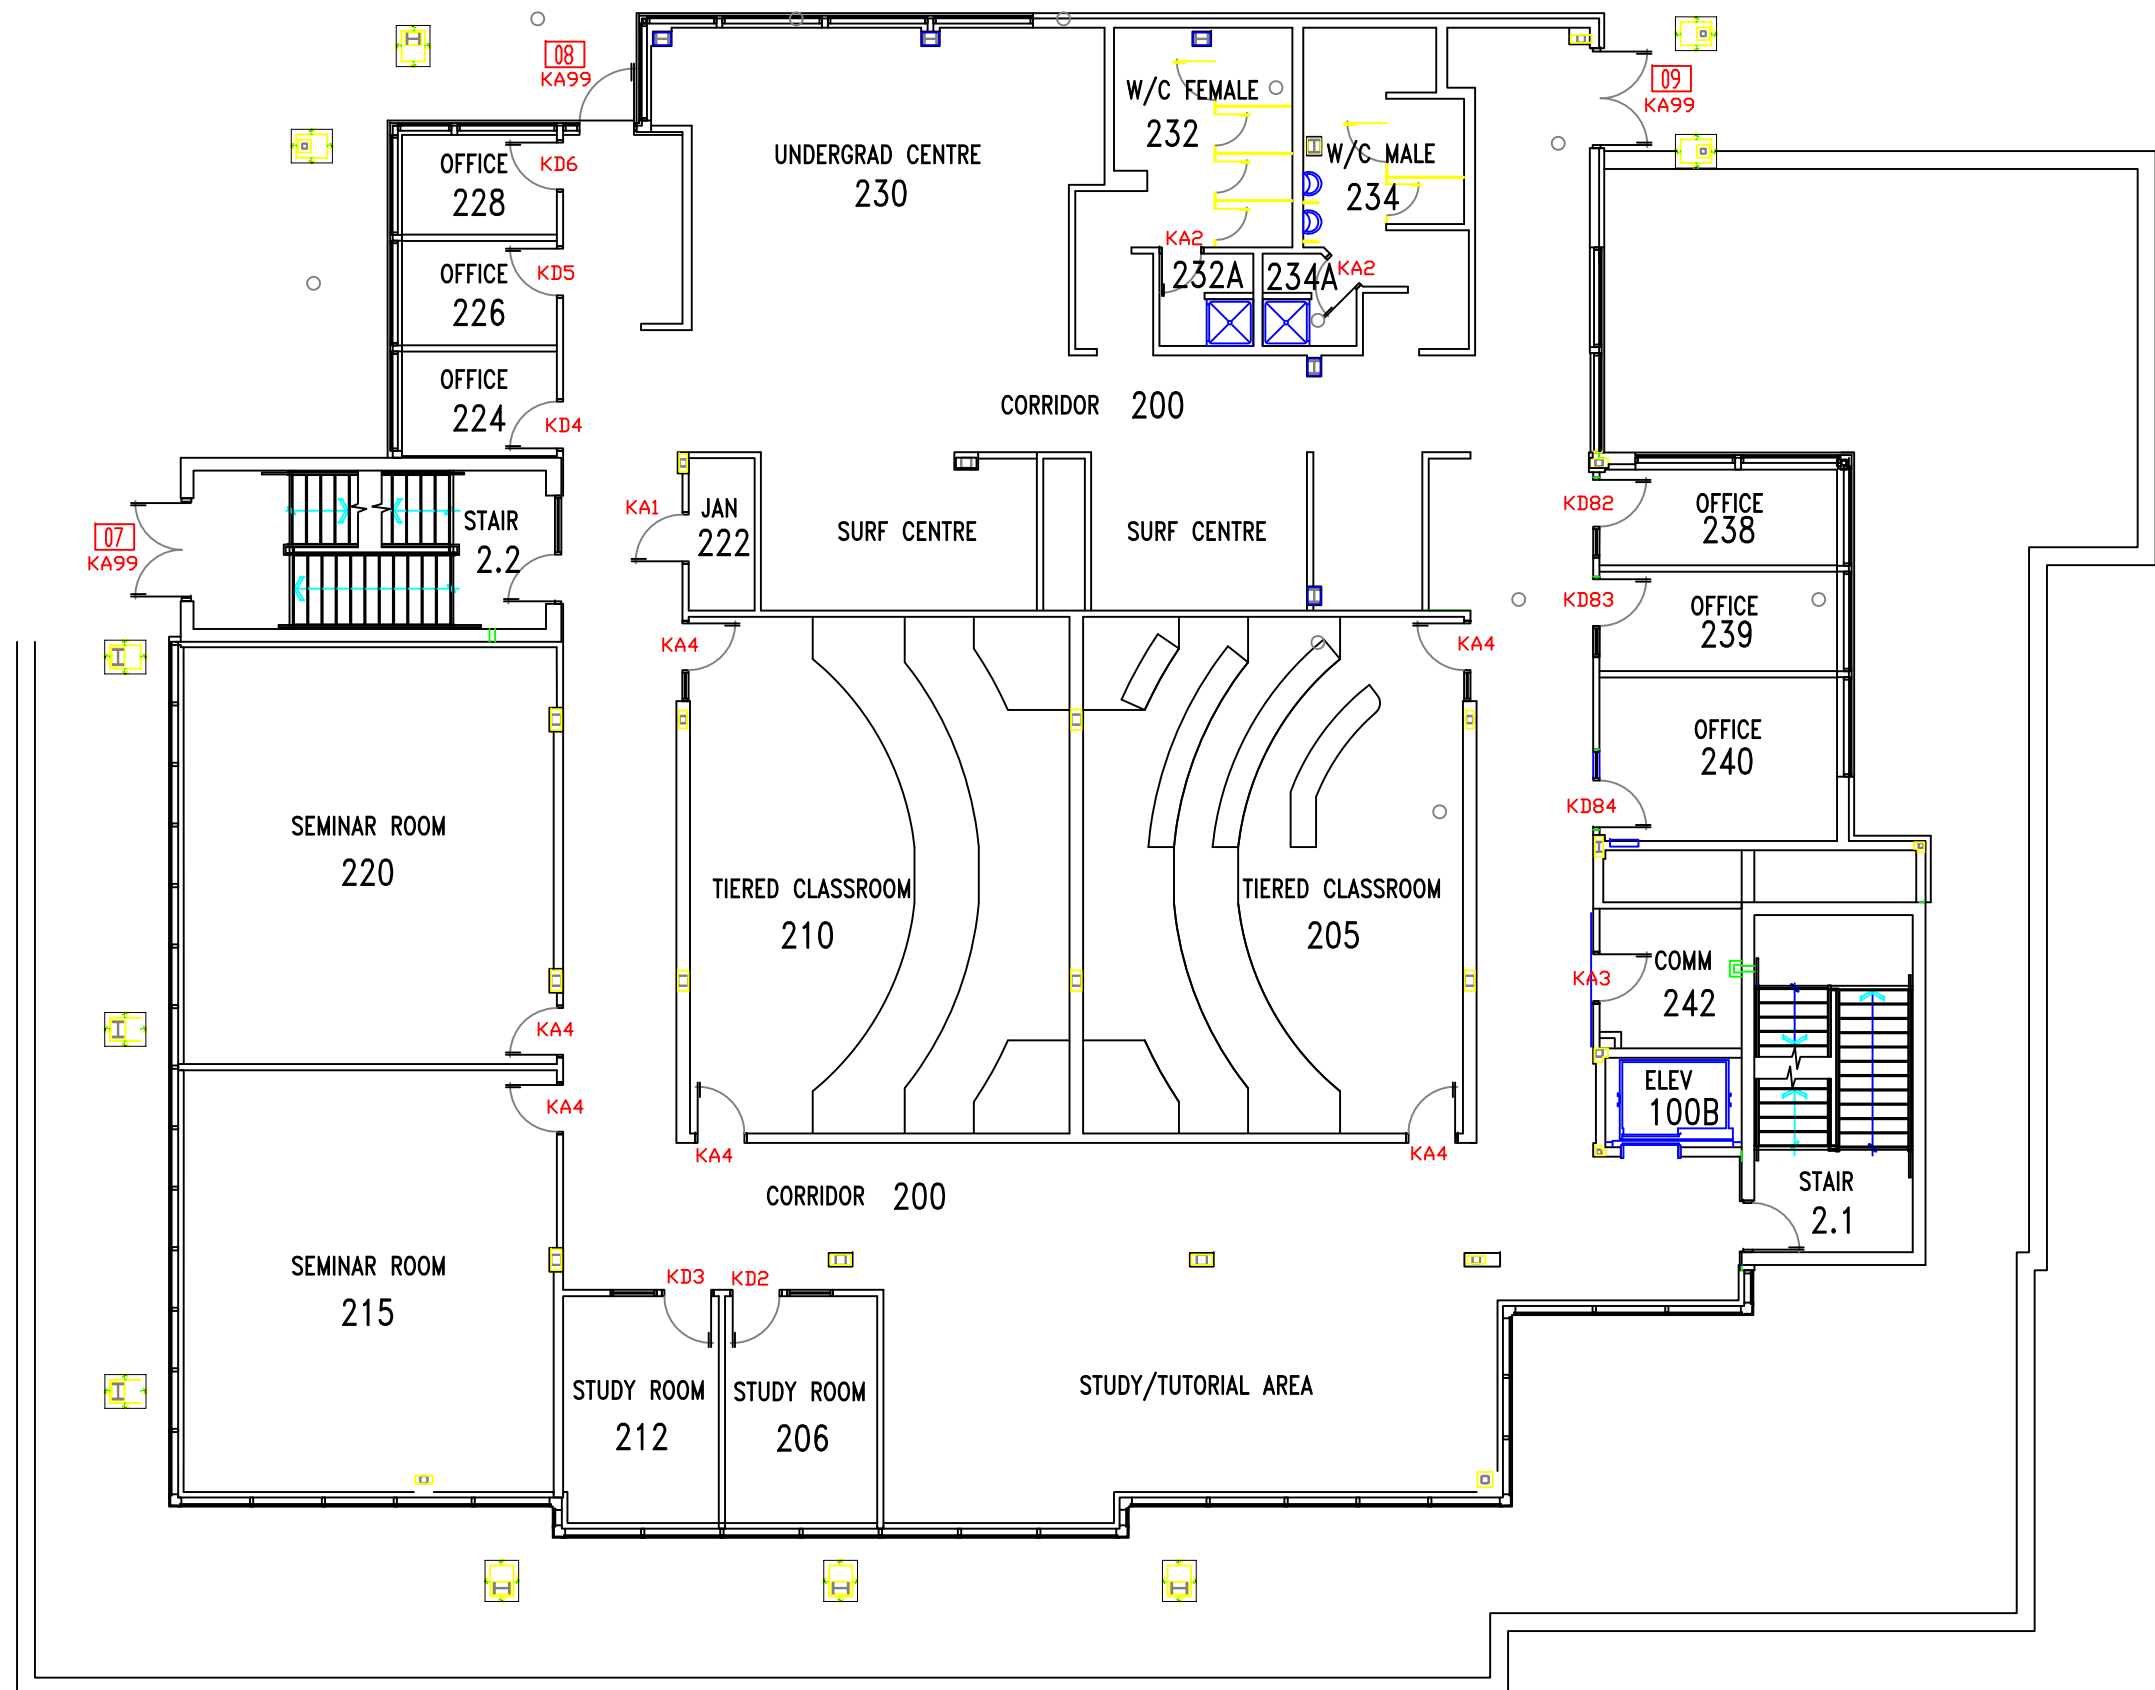

BUILDING NAME AND NUMBER
 FACULTY of MANAGEMENT
 CENTRE
 BLDG 250

FLOOR
 SECOND FLOOR

DRAWING NAME
 ARCHITECTURAL

REVISION DATE
 AUGUST 2013

SCALE 1:150	PAGE NUMBER 250.2
----------------	----------------------