

NOTES

CARD ACCESS


△-STRIKE ONLY

□-READER ONLY

KEYING

KA-KEYED ALIKE

KD-KEYED DIFFERENT

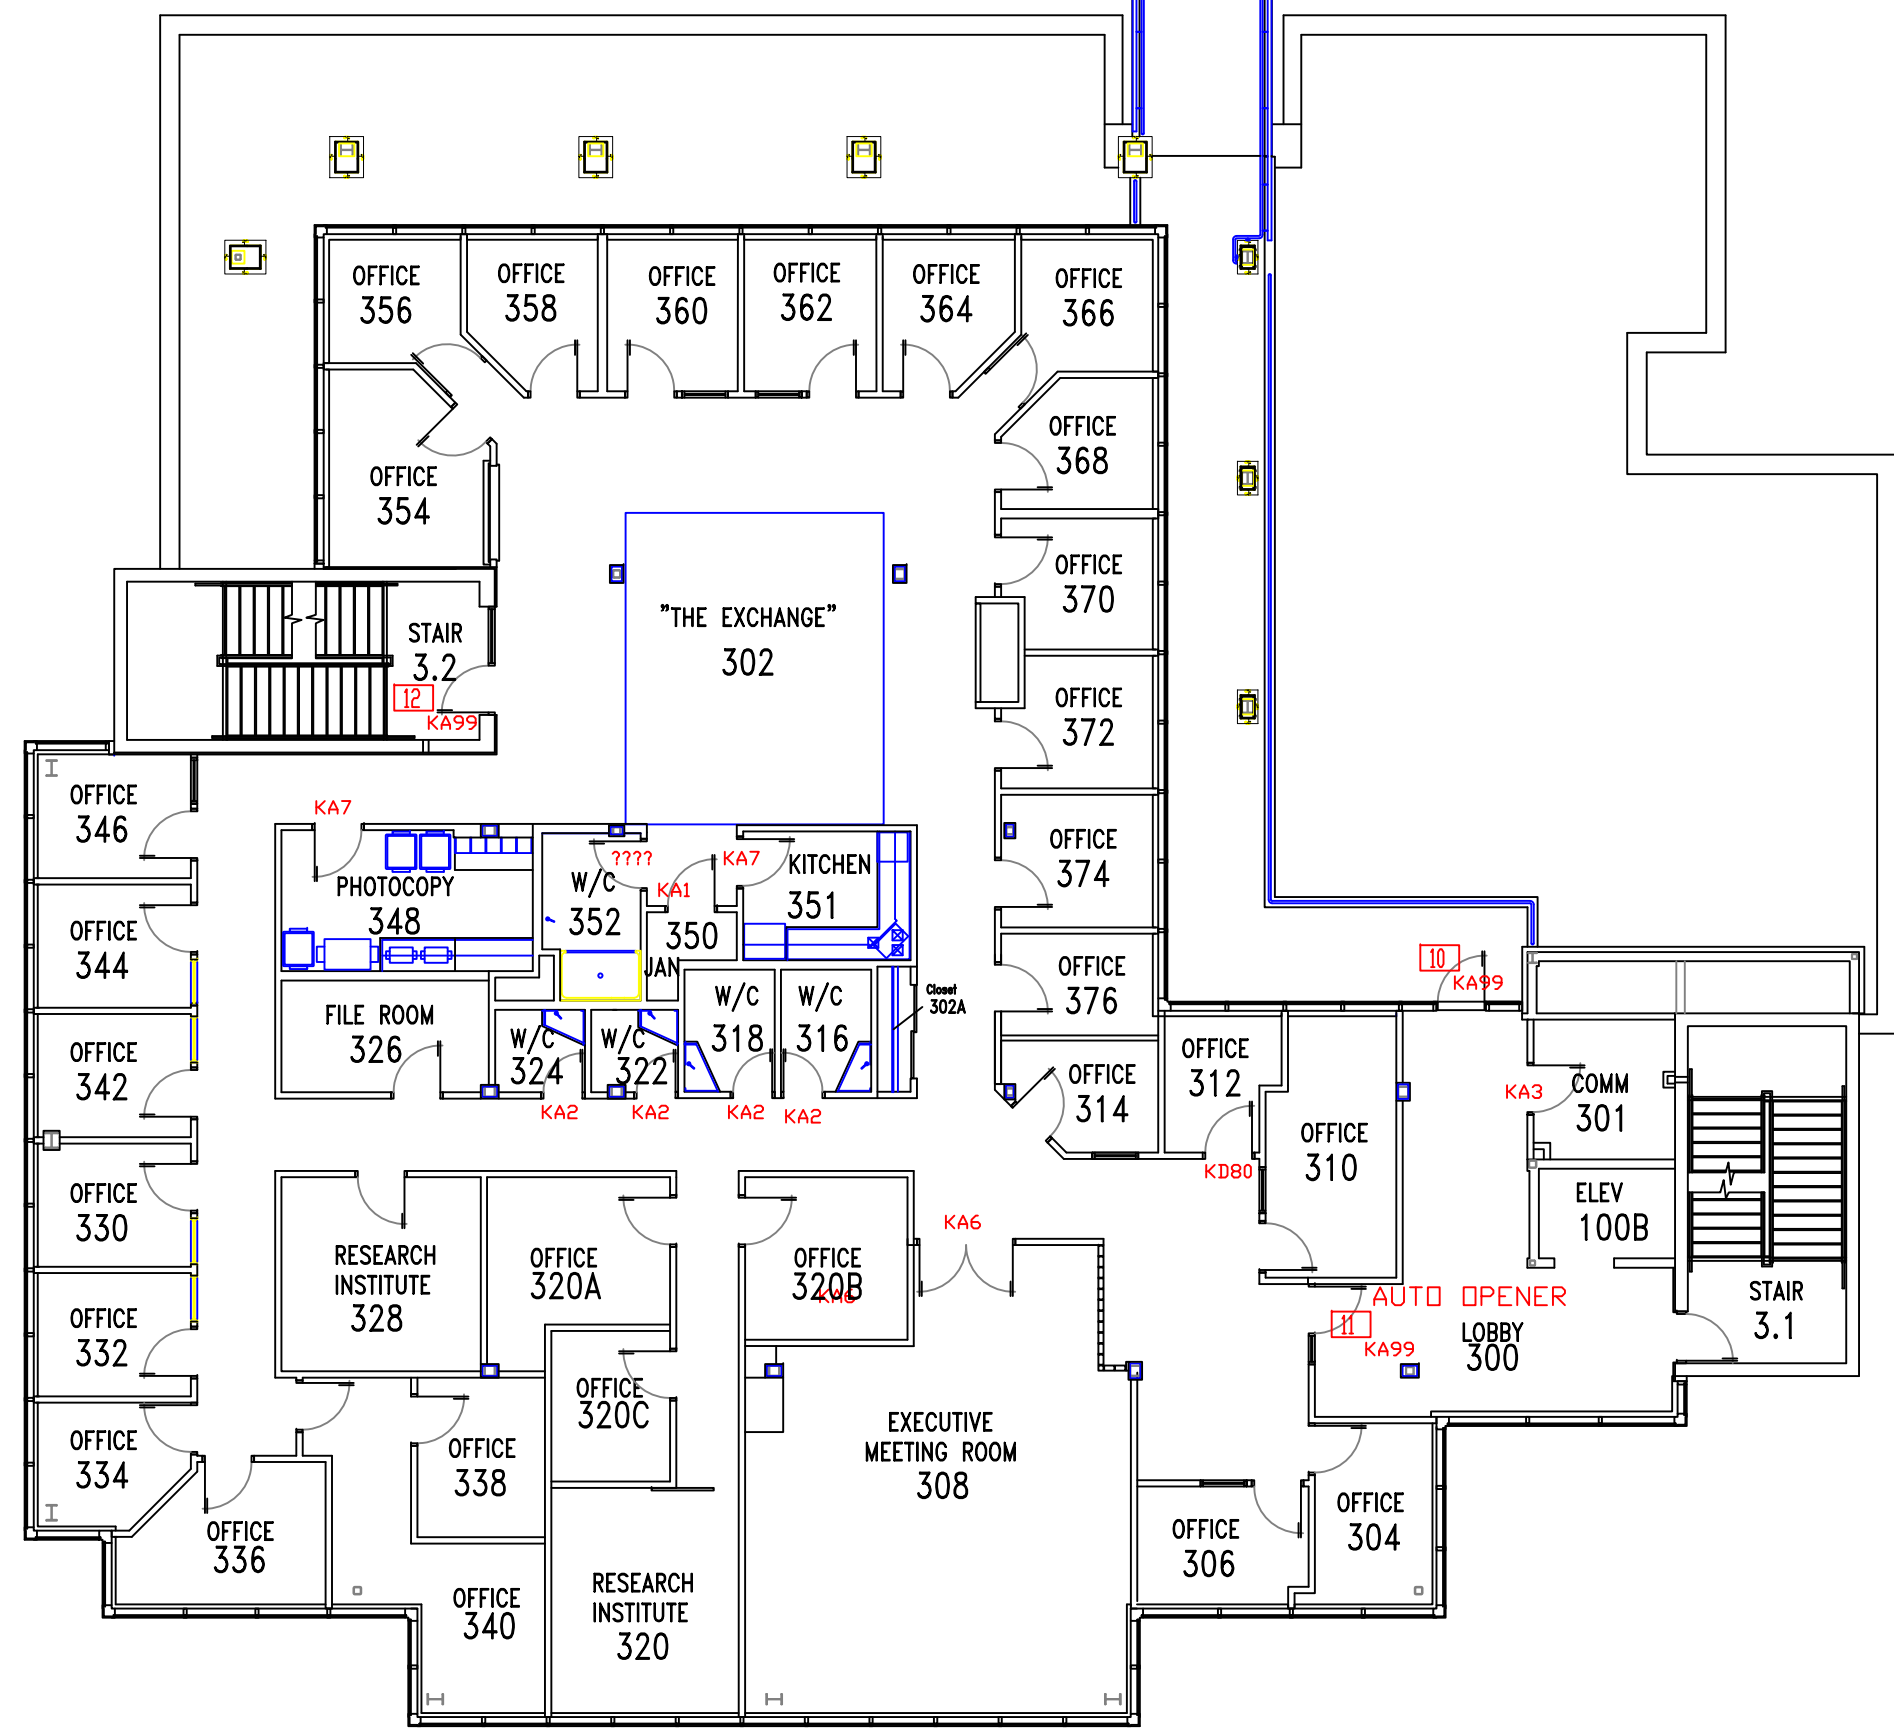

BUILDING NAME AND NUMBER  
 FACULTY of MANAGEMENT  
 CENTRE  
 BLDG 250

FLOOR  
 THIRD FLOOR

DRAWING NAME  
 ARCHITECTURAL

REVISION DATE  
 JAN 2017

SCALE 1:150	PAGE NUMBER 250.3
----------------	----------------------