
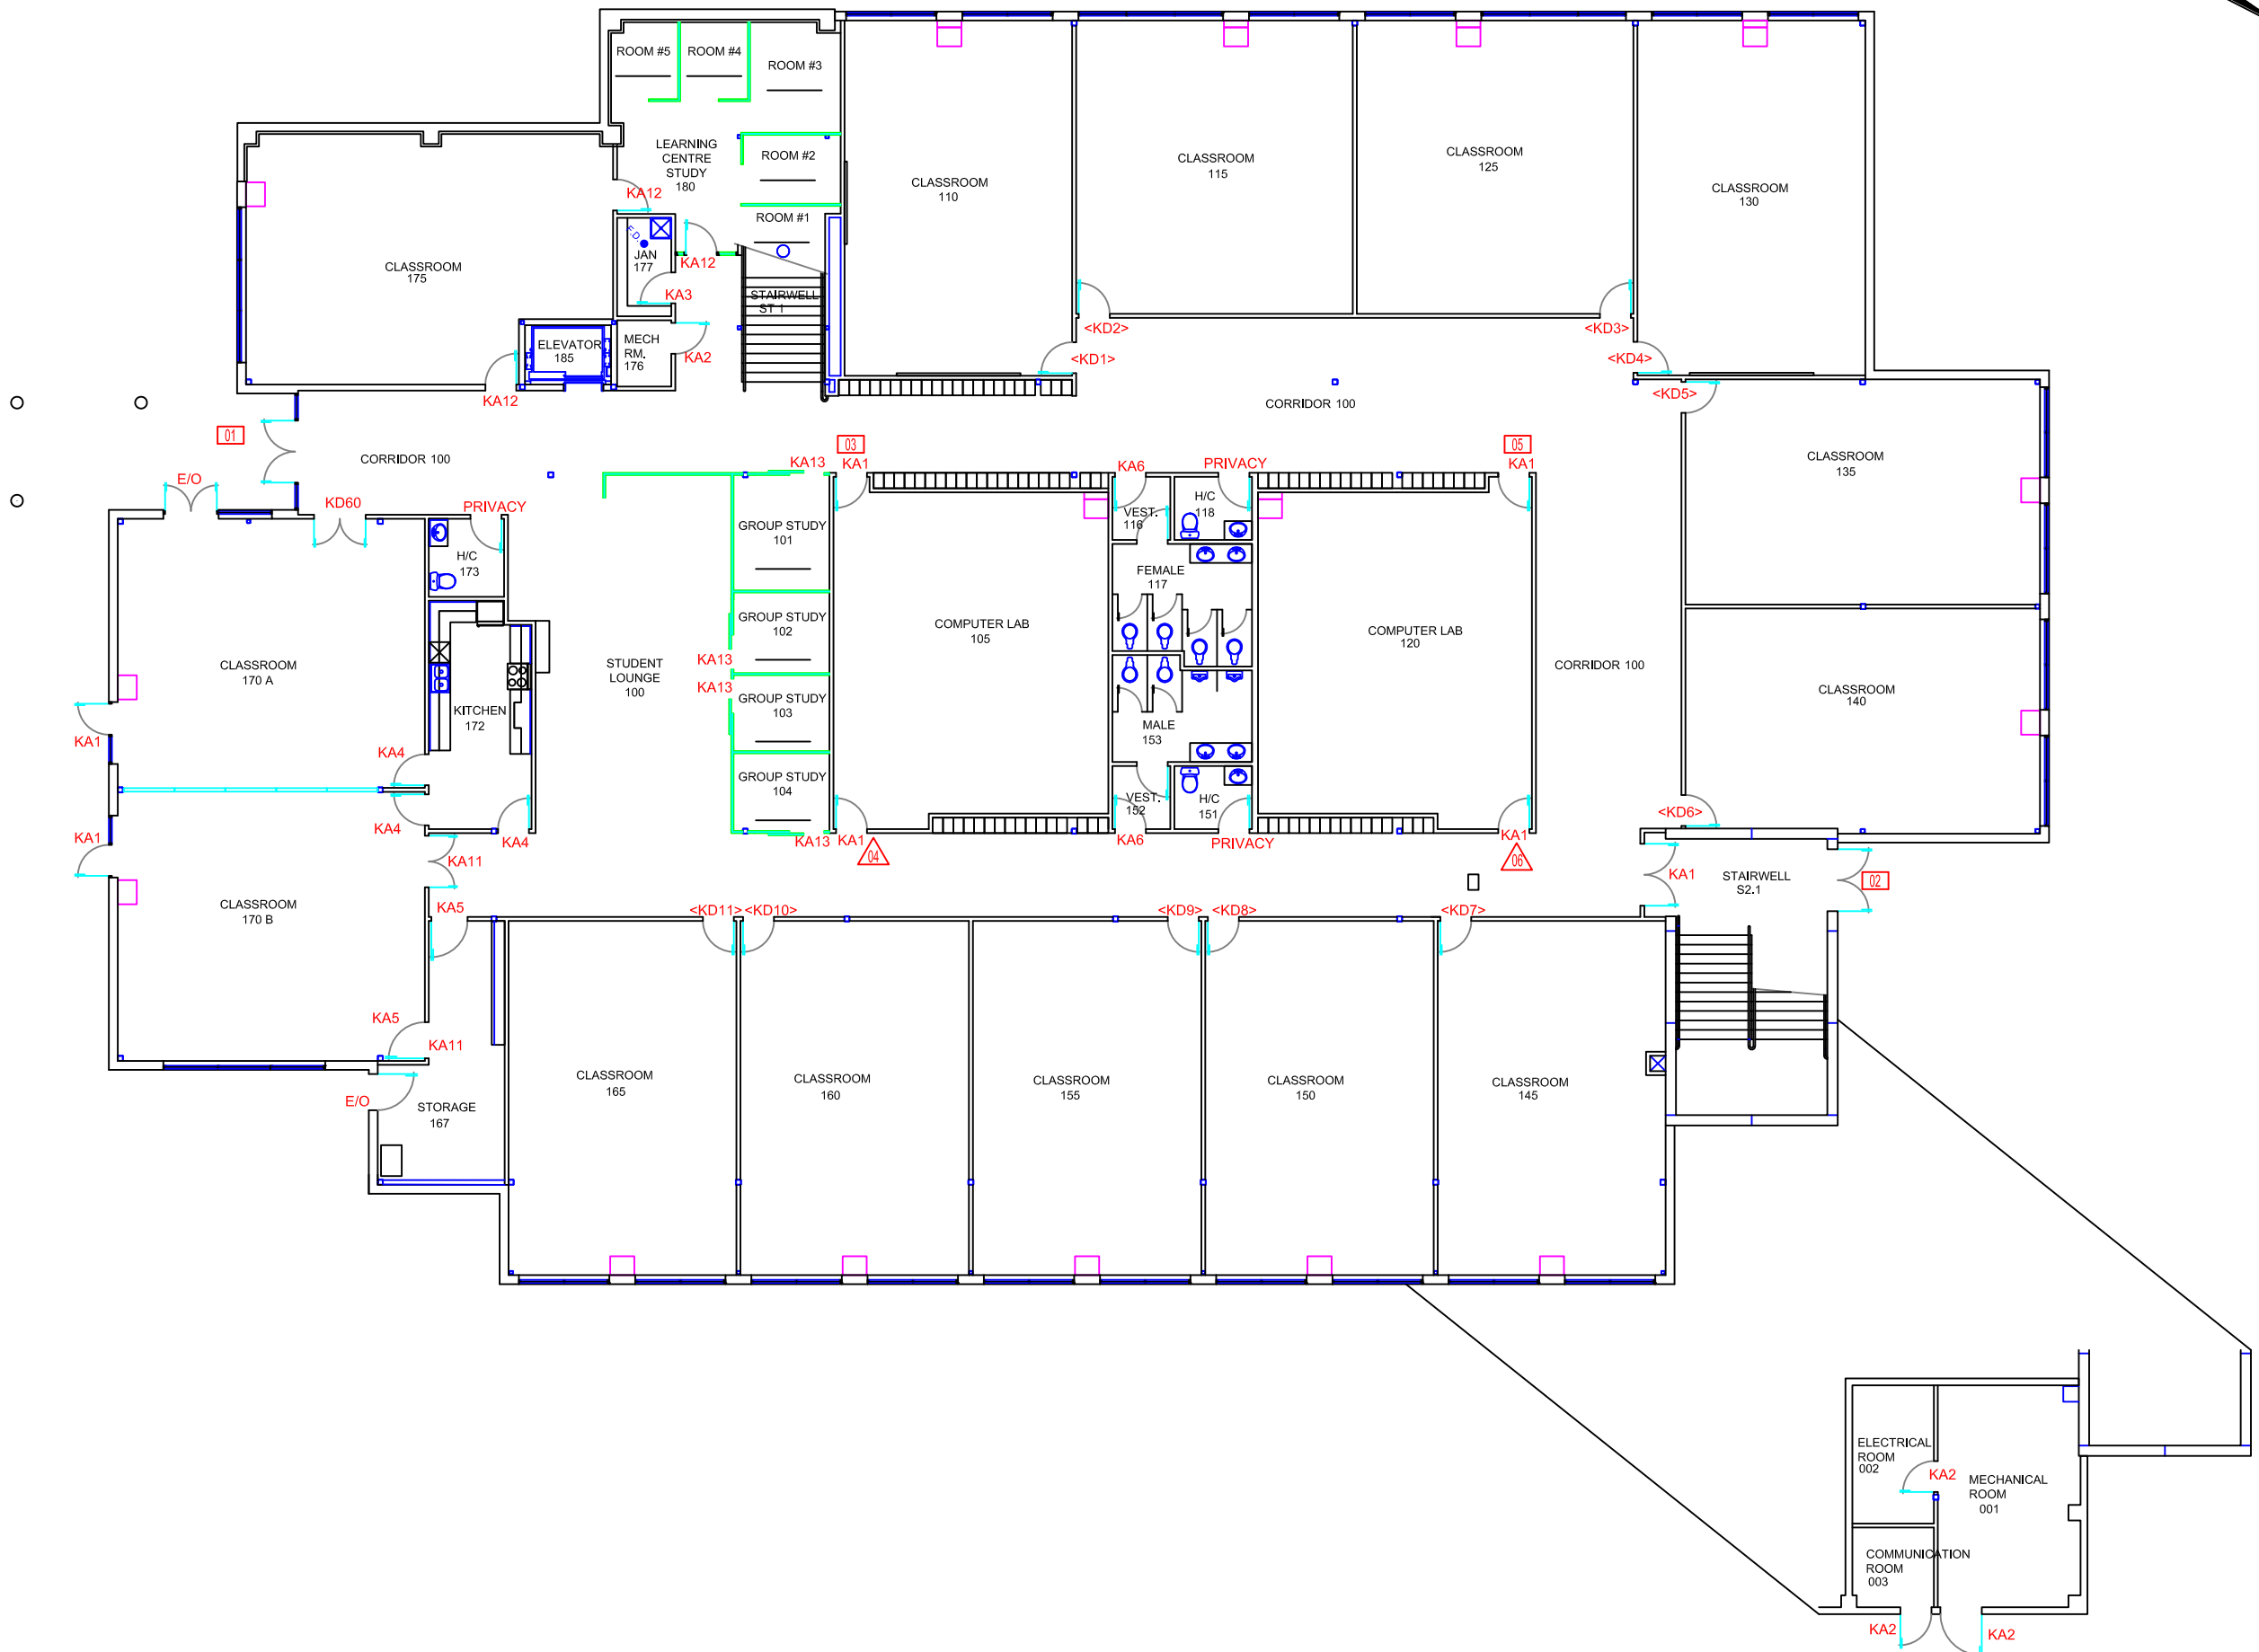


NOTES

- △-STRIKE ONLY
- READER ONLY

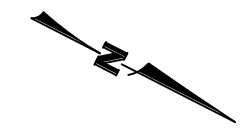

BUILDING NAME AND NUMBER	
CENTRE FOR INTERNATIONAL EDUCATION BLDG 255	
FLOOR	
FIRST FLOOR	
DRAWING NAME	
ARCHITECTURAL	
REVISION DATE	
JULY 2018	
SCALE	PAGE NUMBER
1:200	255.1