


NOTES
KEYING
 KA-KEYED ALIKE
 KD-KEYED DIFFERENT
 △-STRIKE ONLY
 □-READER ONLY

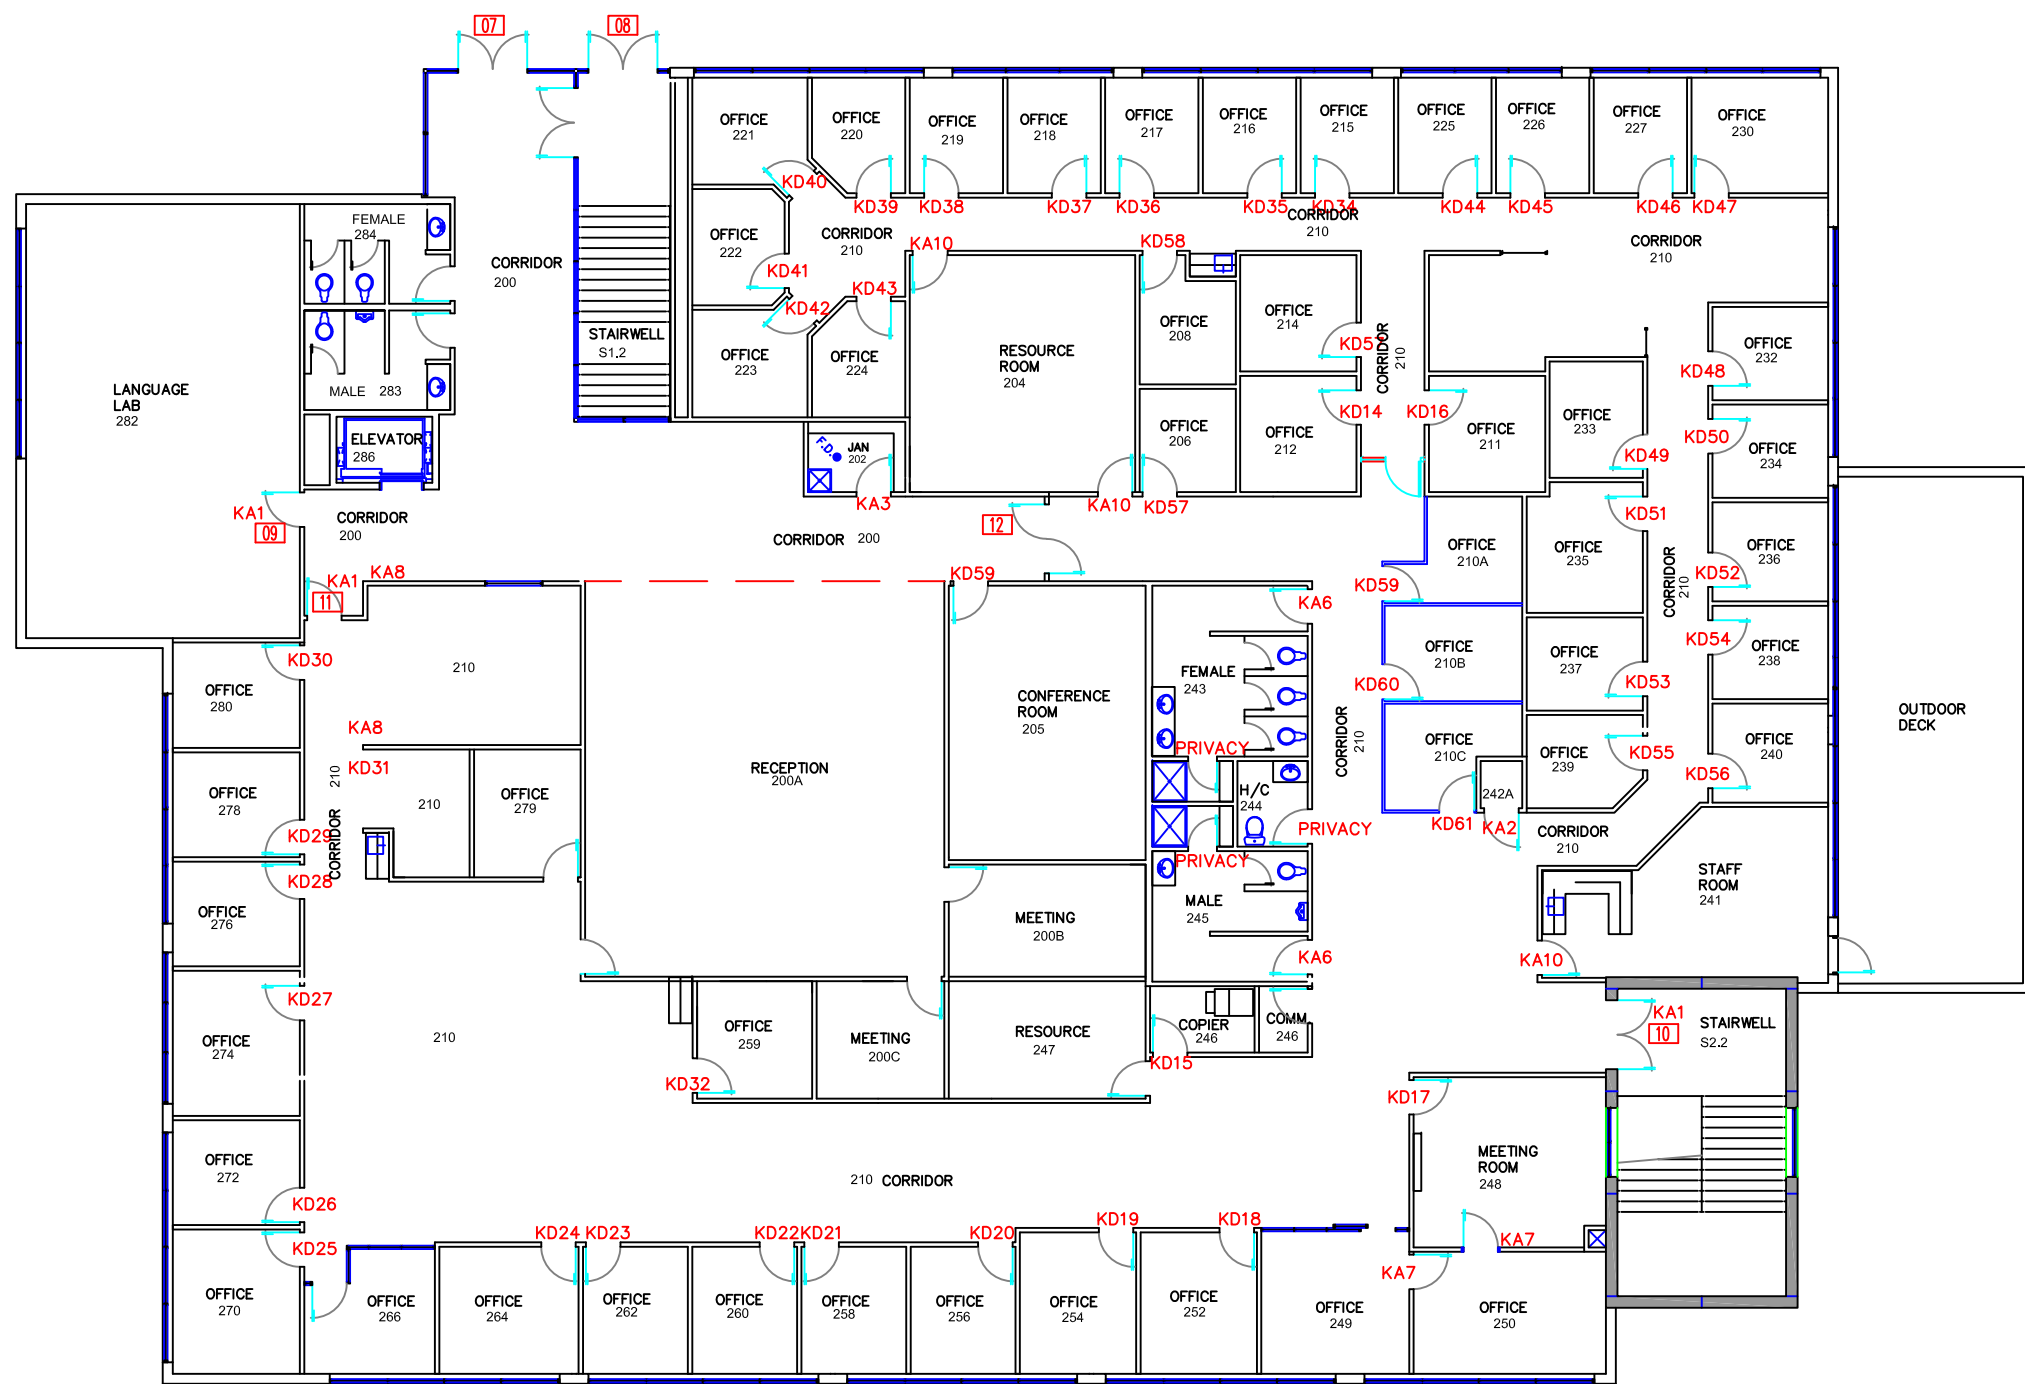

BUILDING NAME AND NUMBER CENTER FOR INTERNATIONAL EDUCATION BLDG 255	
FLOOR SECOND FLOOR	
DRAWING NAME ARCHITECTURAL	
REVISION DATE JUNE 2018	
SCALE 1:200	PAGE NUMBER 255.2