
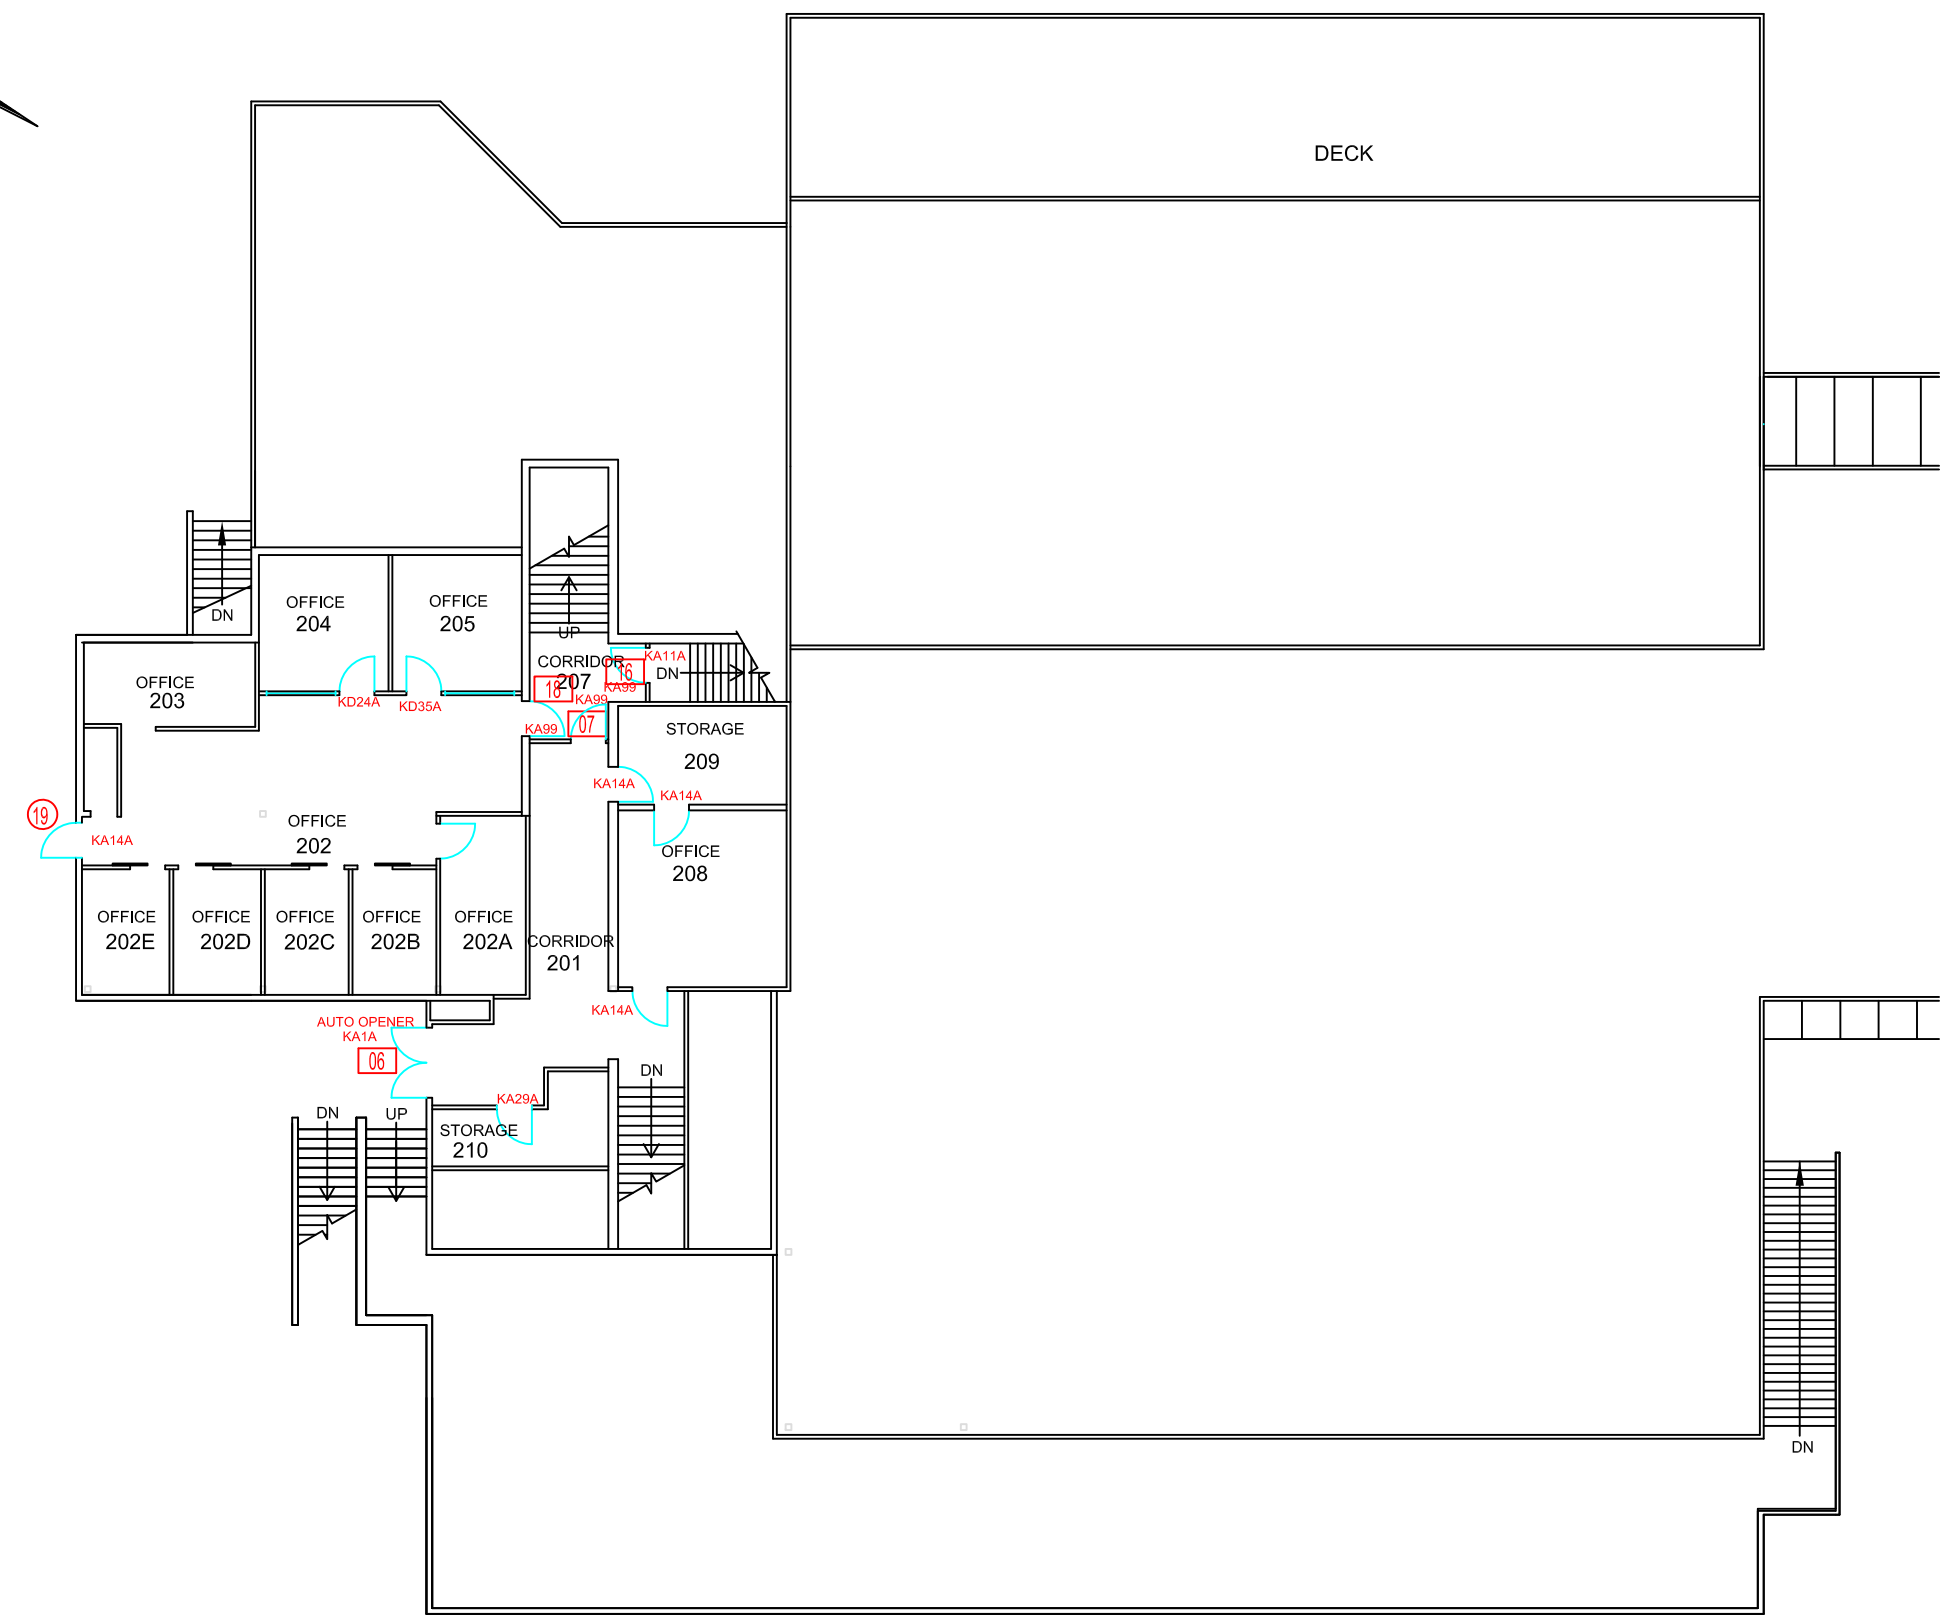


NOTES

KEYING
 KA-KEYED ALIKE
 KD-KEYED DIFFERENT
 △-STRIKE ONLY
 □-READER ONLY

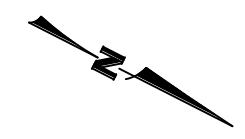

BUILDING NAME AND NUMBER
**ADMINISTRATION
 CAFETERIA
 BLDG 300**

FLOOR
SECOND FLOOR

DRAWING NAME
ARCHITECTURAL

REVISION DATE
JAN 2013

SCALE 1:200	PAGE NUMBER 300.2
----------------	----------------------