
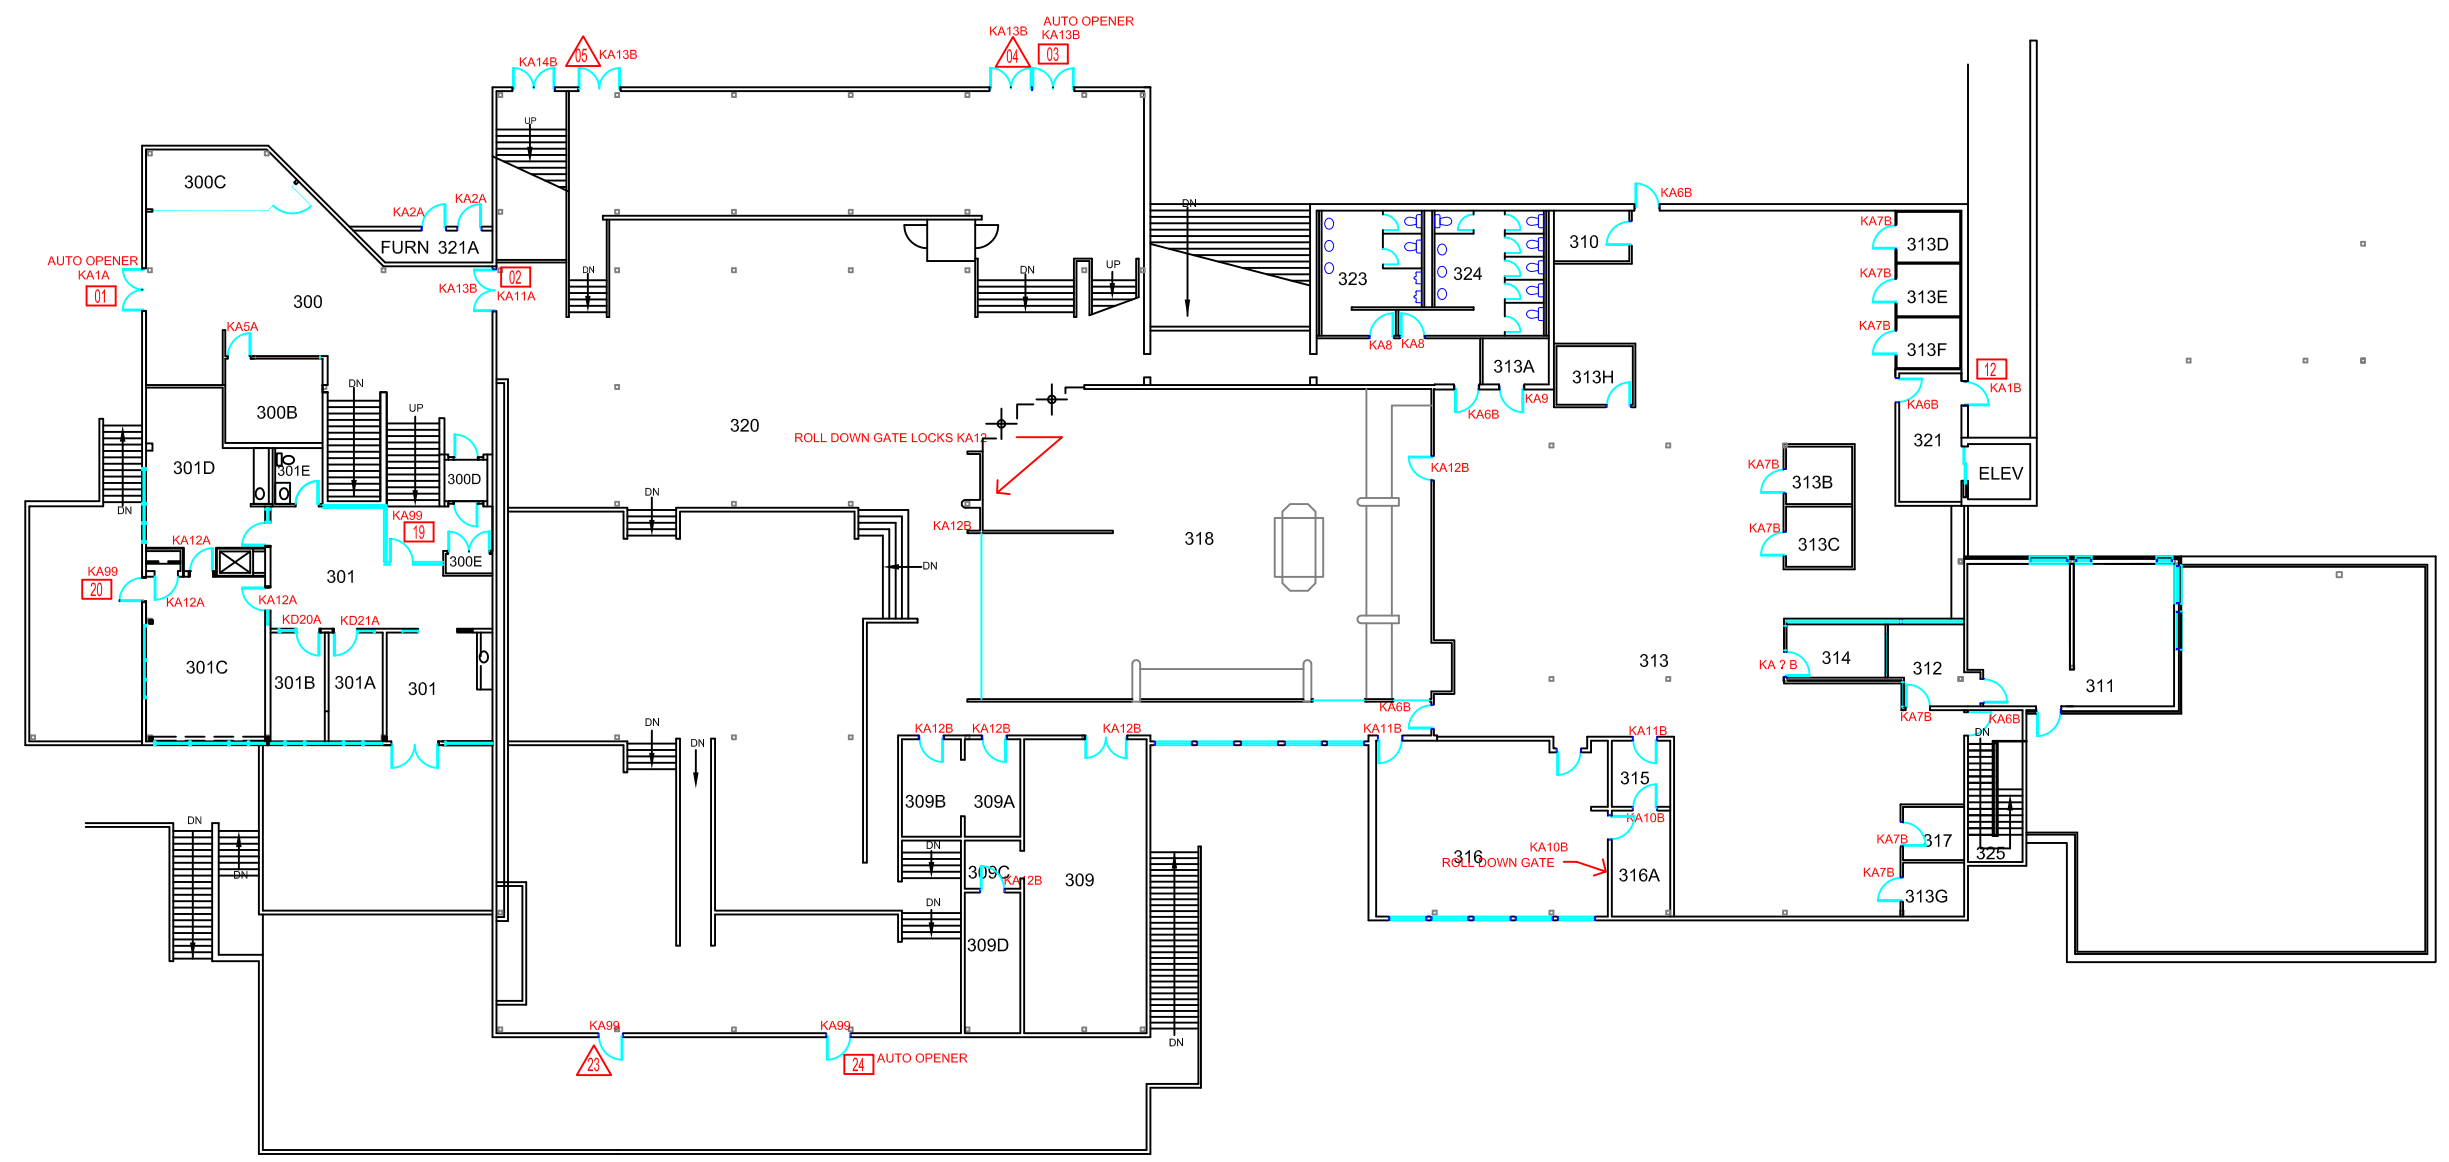


KEYING
 KA-KEYED ALIKE
 KD-KEYED DIFFERENT
 △-STRIKE ONLY
 □-READER ONLY

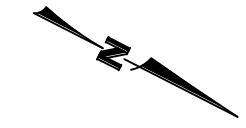

BUILDING NAME AND NUMBER	
ADMINISTRATION CAFETERIA BLDG 300	
FLOOR	
THIRD FLOOR	
DRAWING NAME	
ARCHITECTURAL	
REVISION DATE	
JUN 2015	
SCALE	PAGE NUMBER
1:300	300.3