
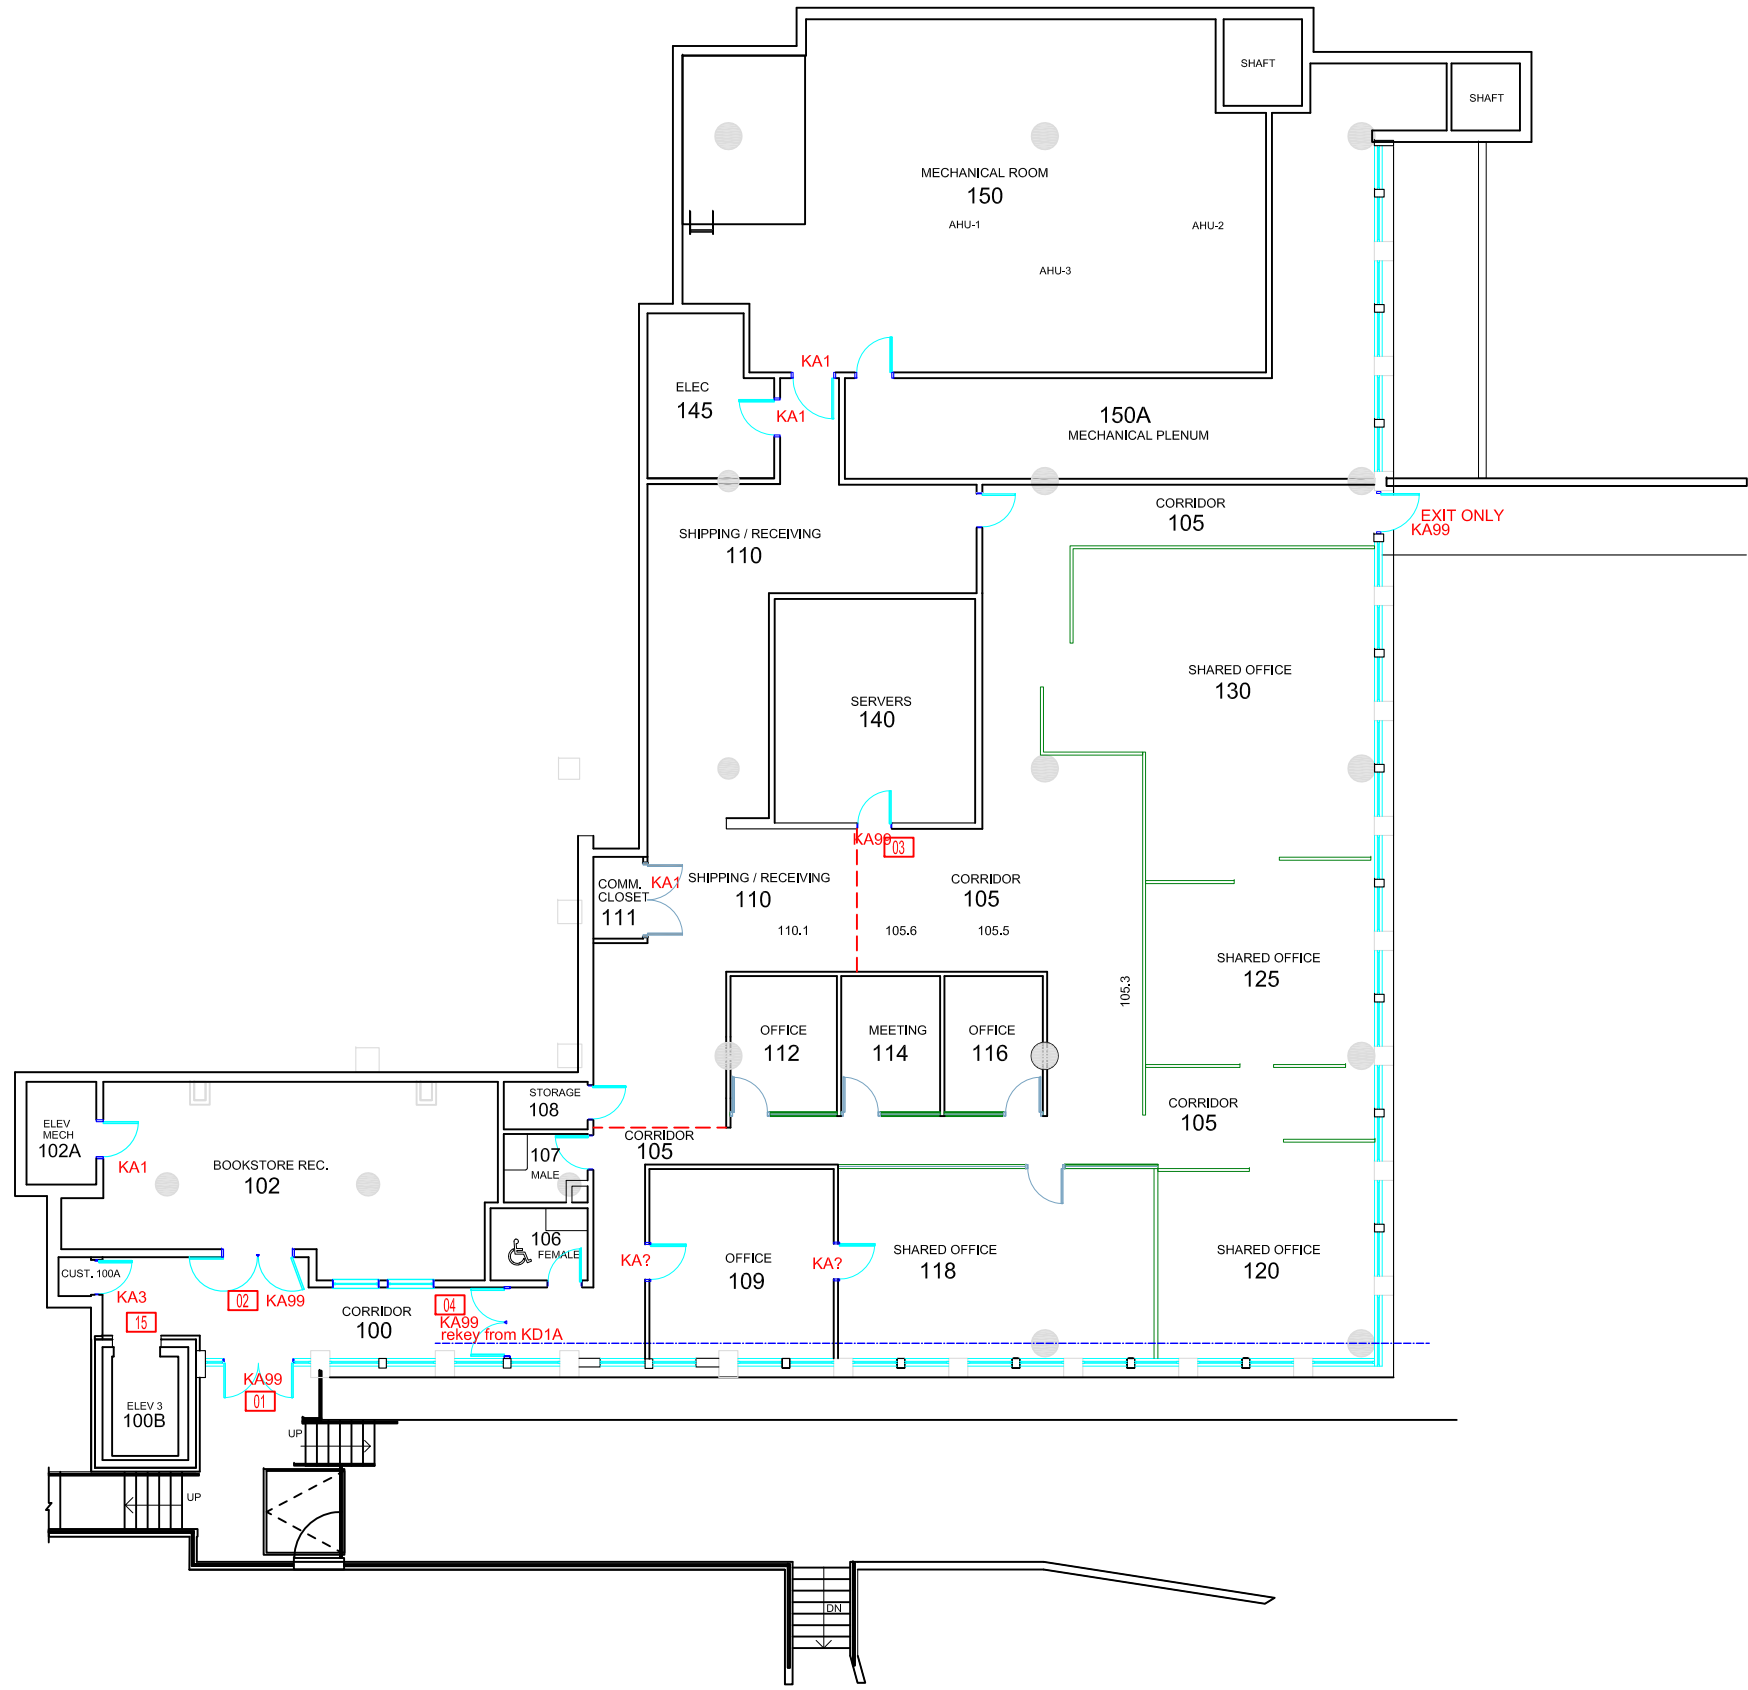


NOTES

△-STRIKE ONLY
□-READER ONLY

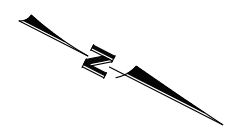

BUILDING NAME AND NUMBER
**LIBRARY ADDITION AND RENOVATION
BLDG 305**

FLOOR
FIRST FLOOR

DRAWING NAME
ARCHITECTURAL

REVISION DATE
AUGUST 2016

SCALE 1:200	PAGE NUMBER 305.1
-----------------------	-----------------------------