
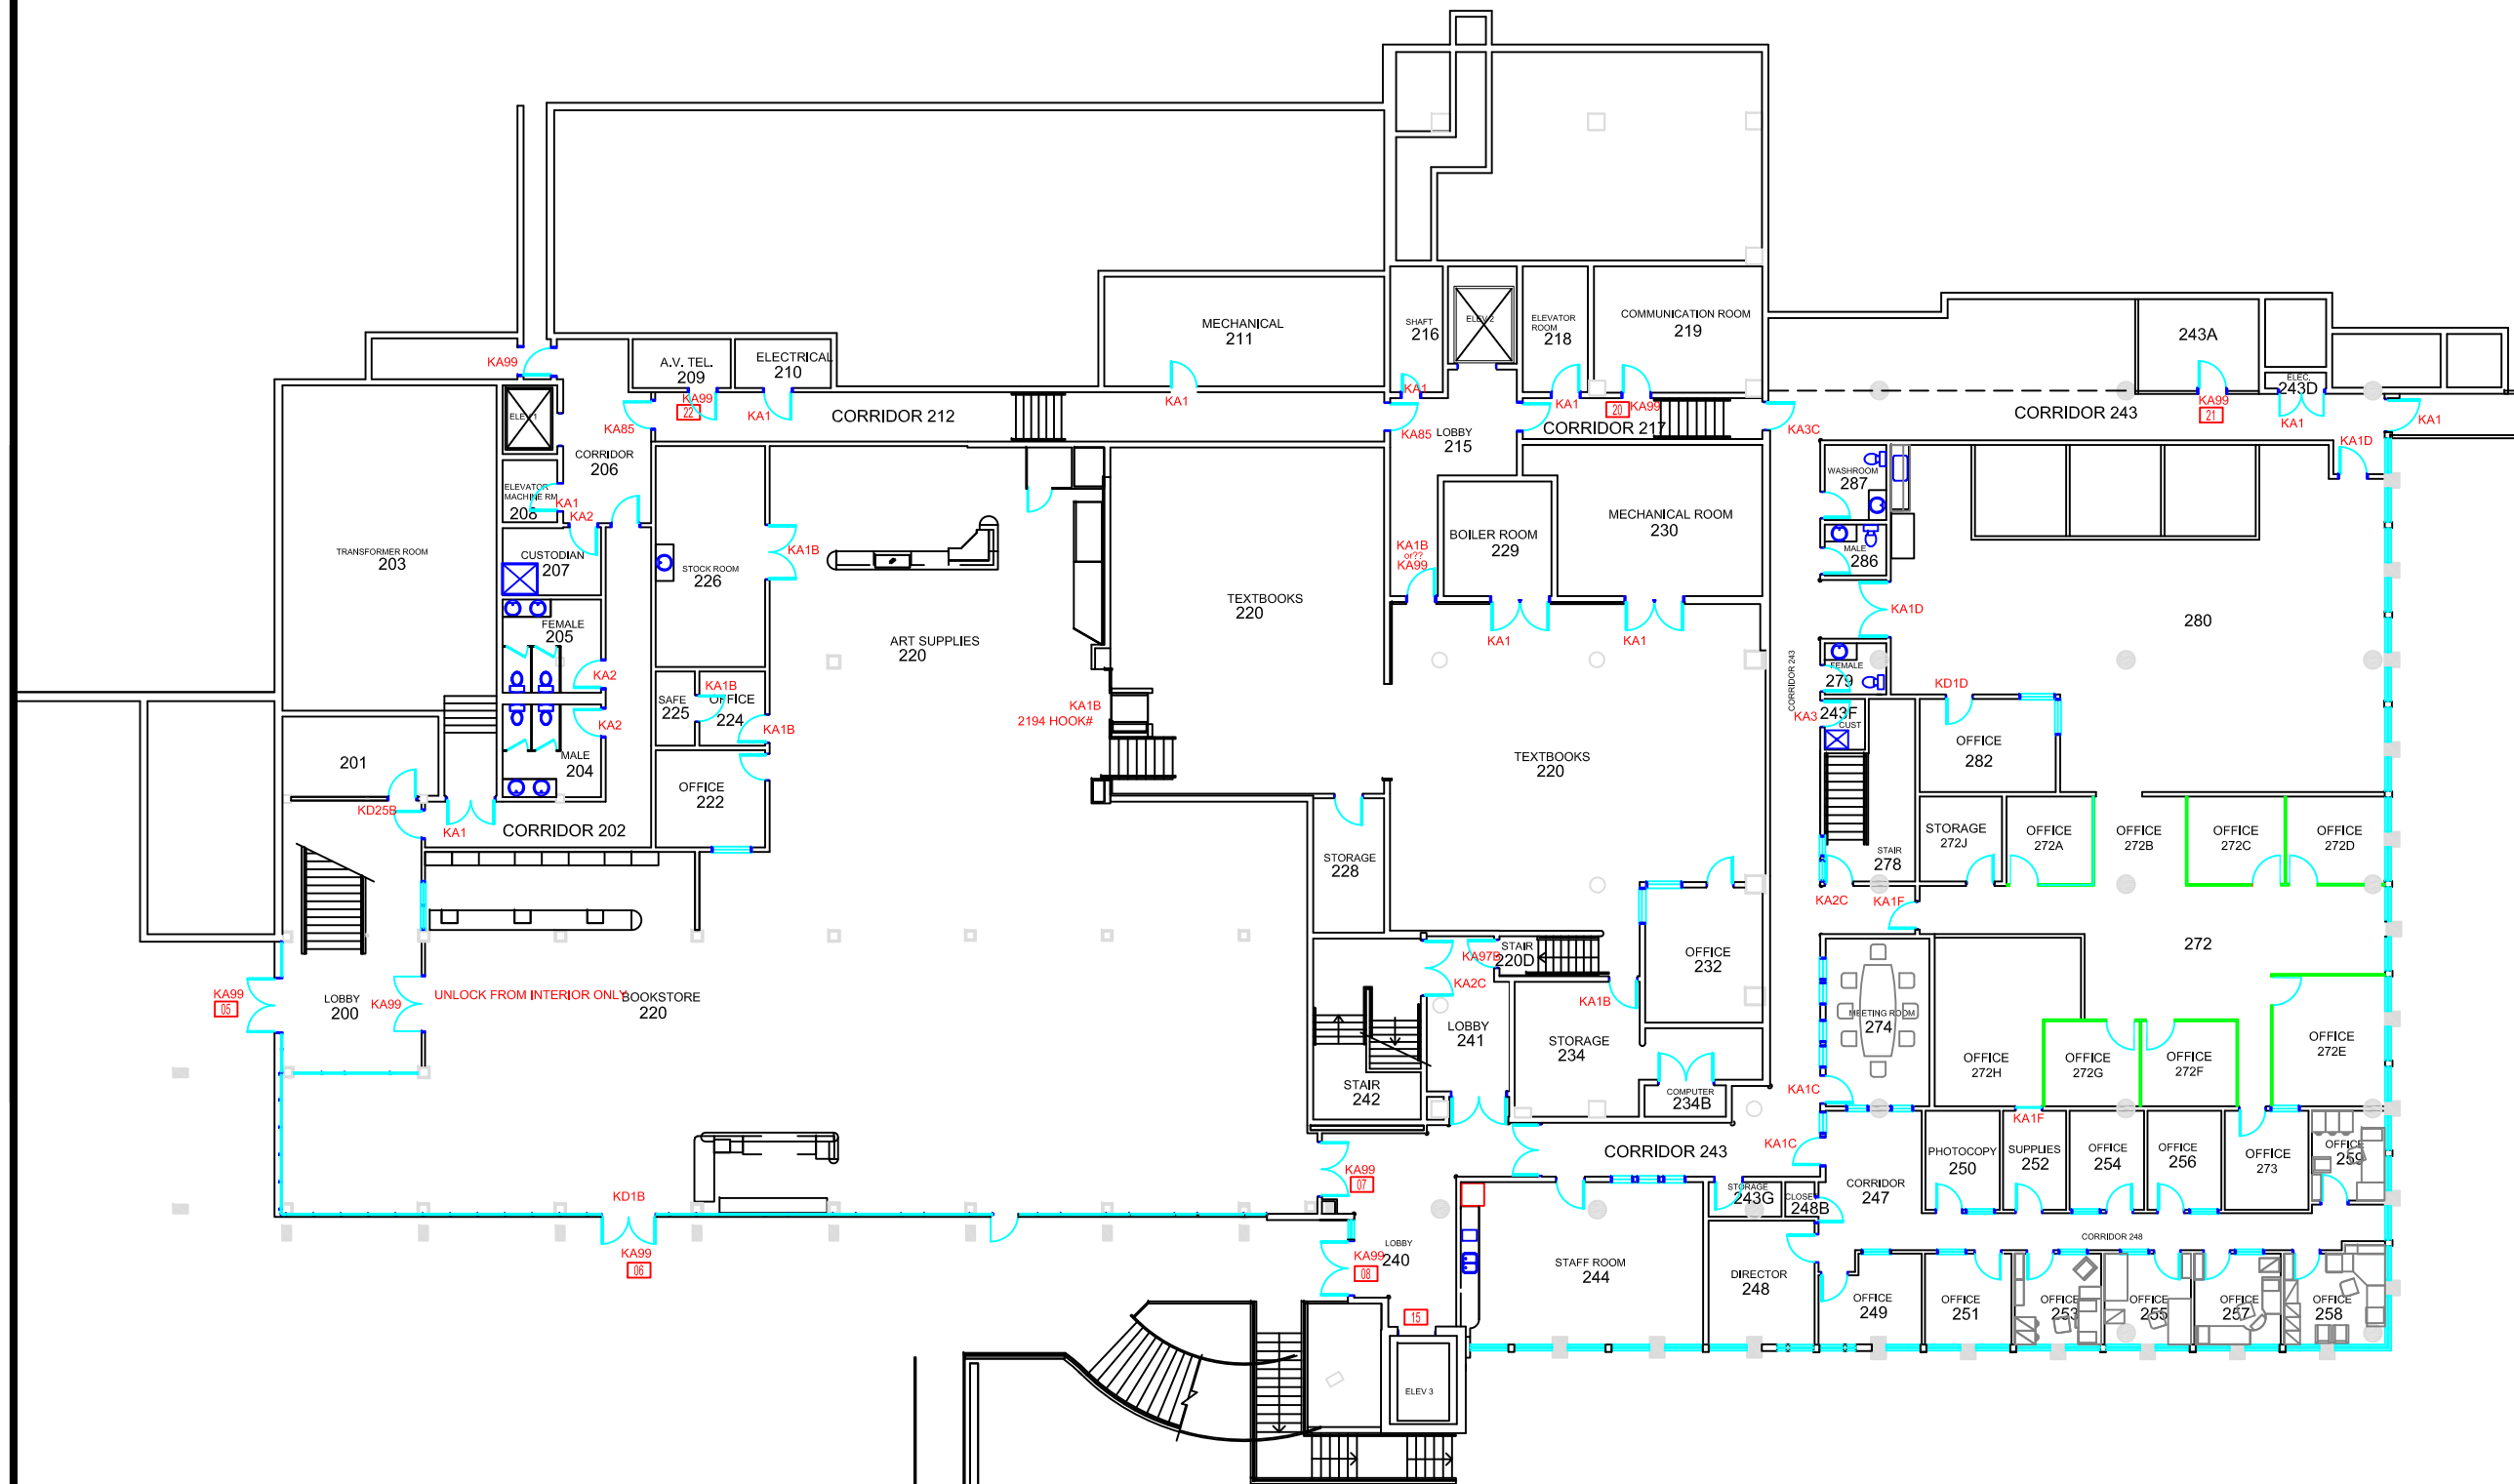


△-STRIKE ONLY
□-READER ONLY

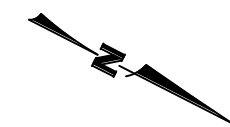

BUILDING NAME AND NUMBER
LIBRARY / IT / BOOKSTORE
/ PRINT SHOP
BLDG 305

FLOOR
SECOND FLOOR

DRAWING NAME
ARCHITECTURAL

REVISION DATE
APRIL 2017

SCALE
1:250

PAGE NUMBER
305.2