
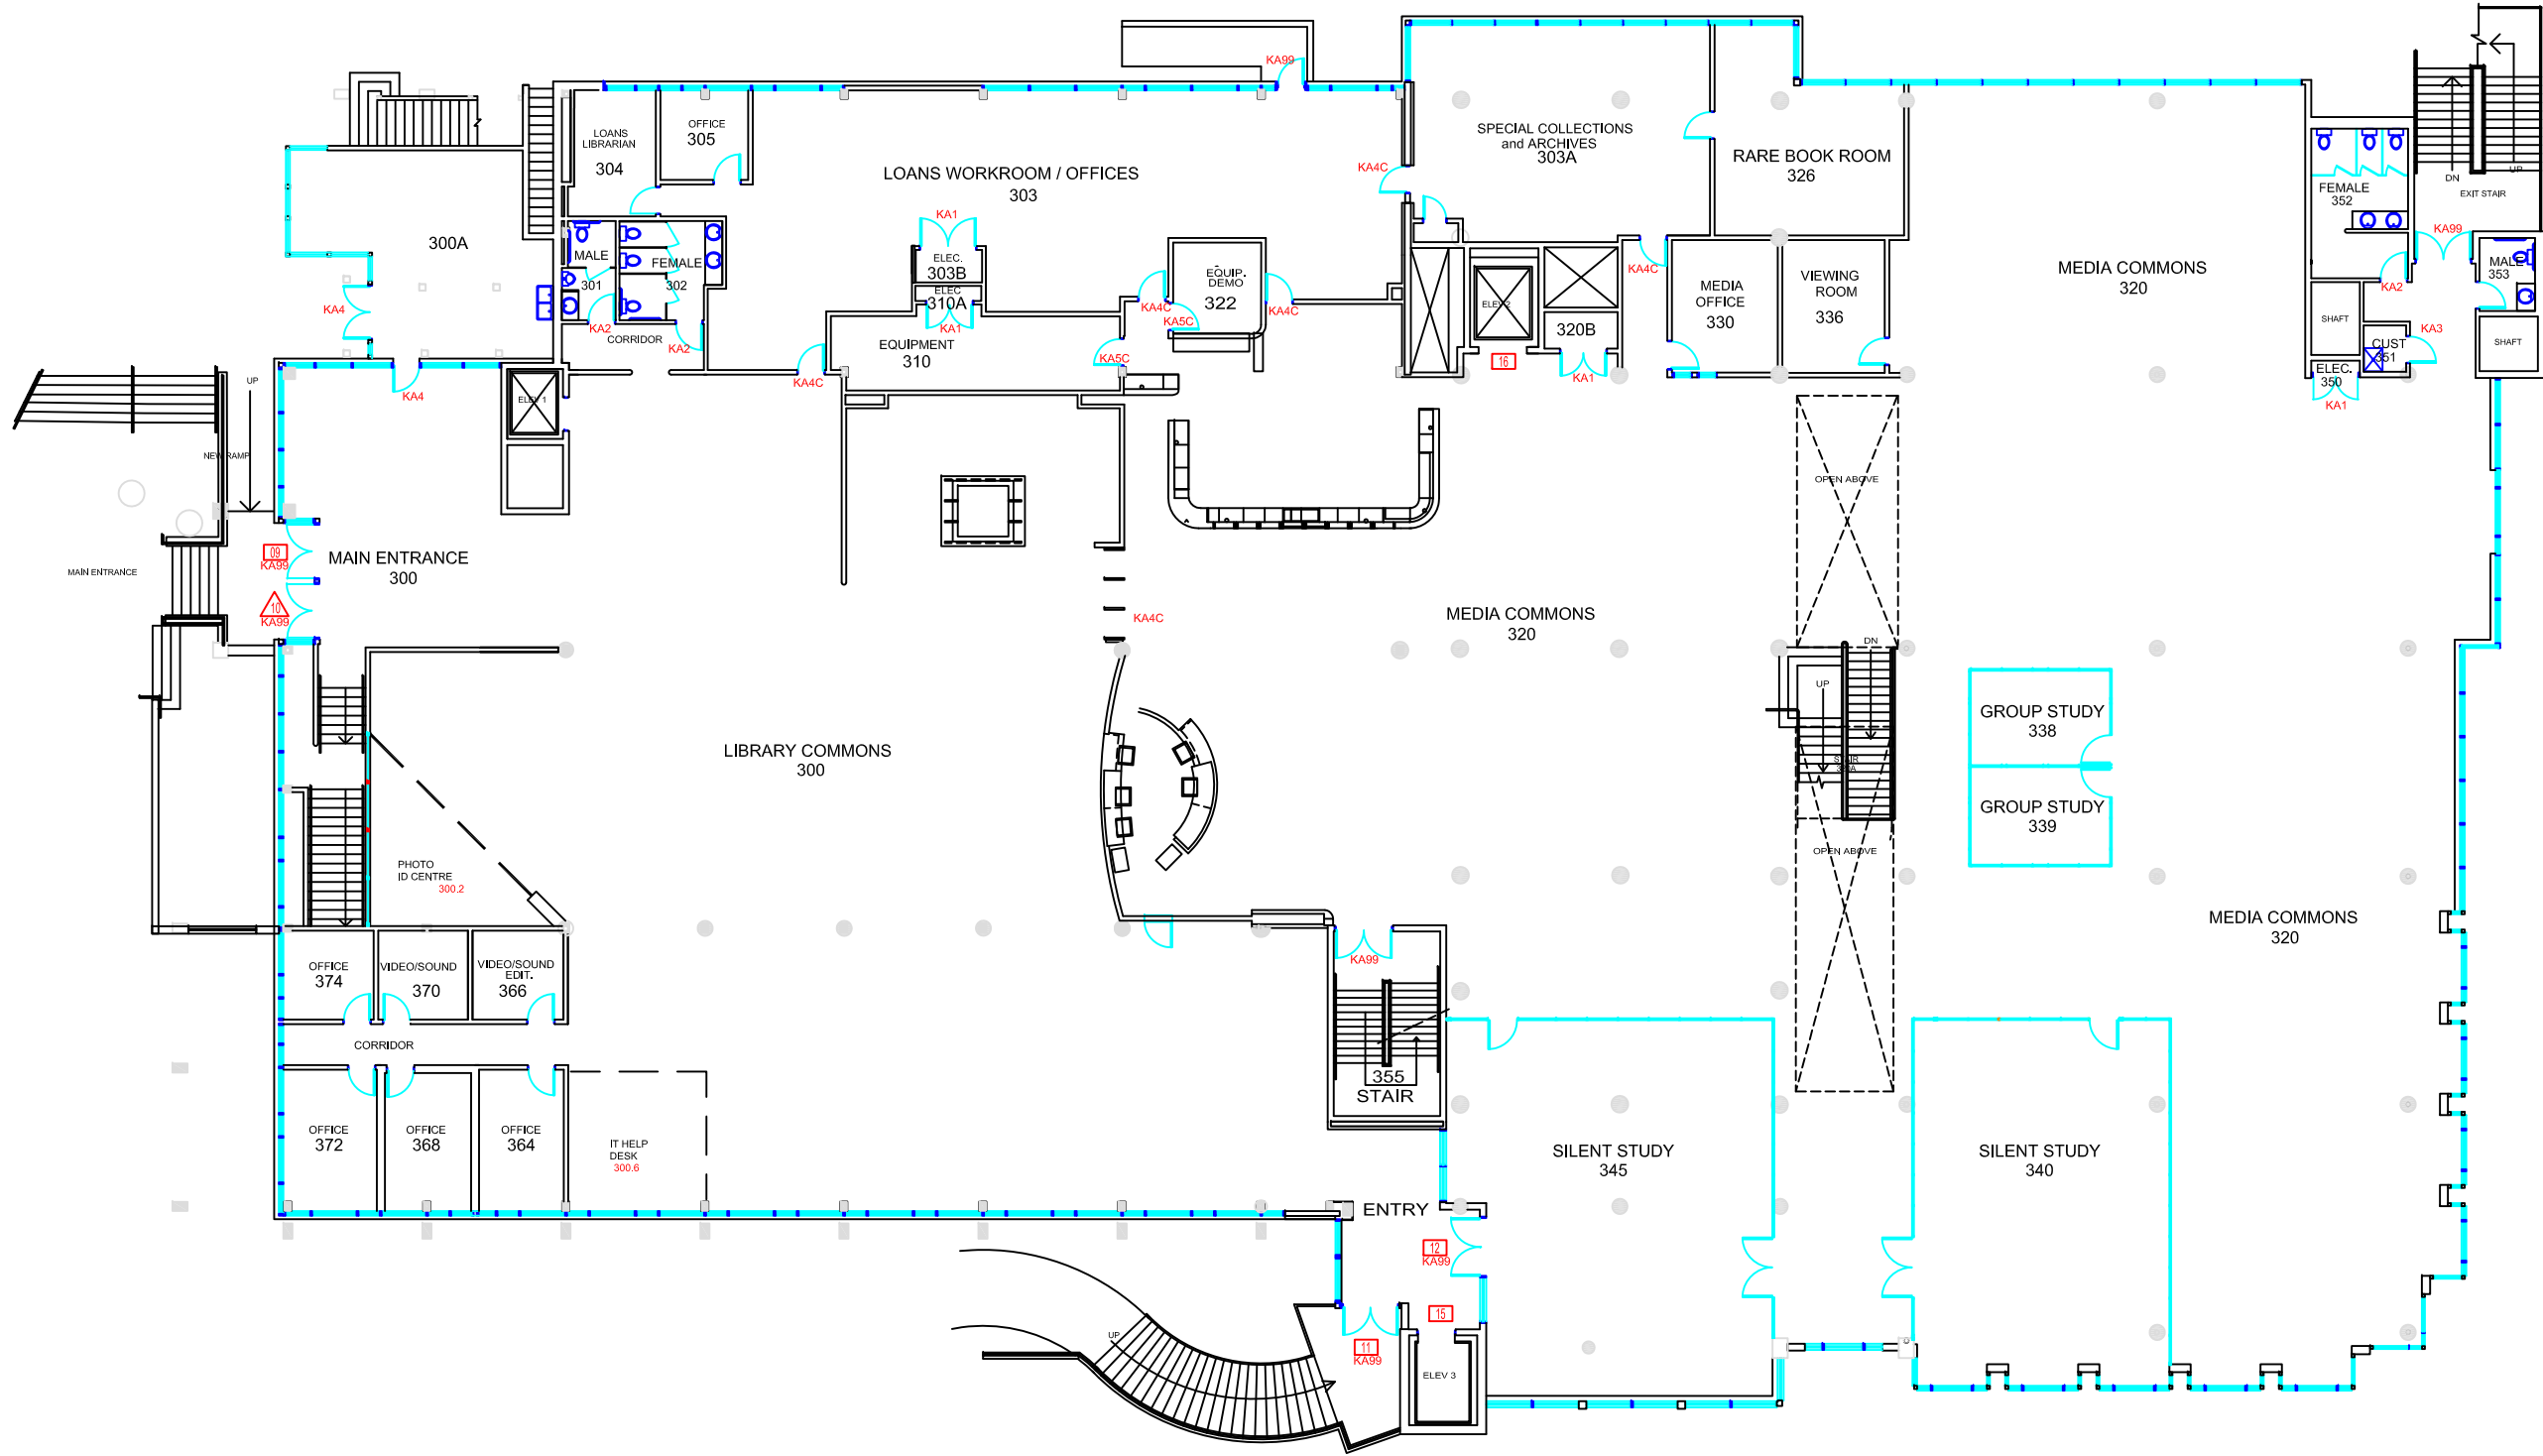


NOTES

△-STRIKE ONLY
□-READER ONLY

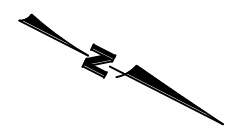

BUILDING NAME AND NUMBER
**LIBRARY
BLDG 305**

FLOOR
THIRD FLOOR

DRAWING NAME
ARCHITECTURAL

REVISION DATE
MARCH 2017

SCALE
1:250

PAGE NUMBER
305.3