
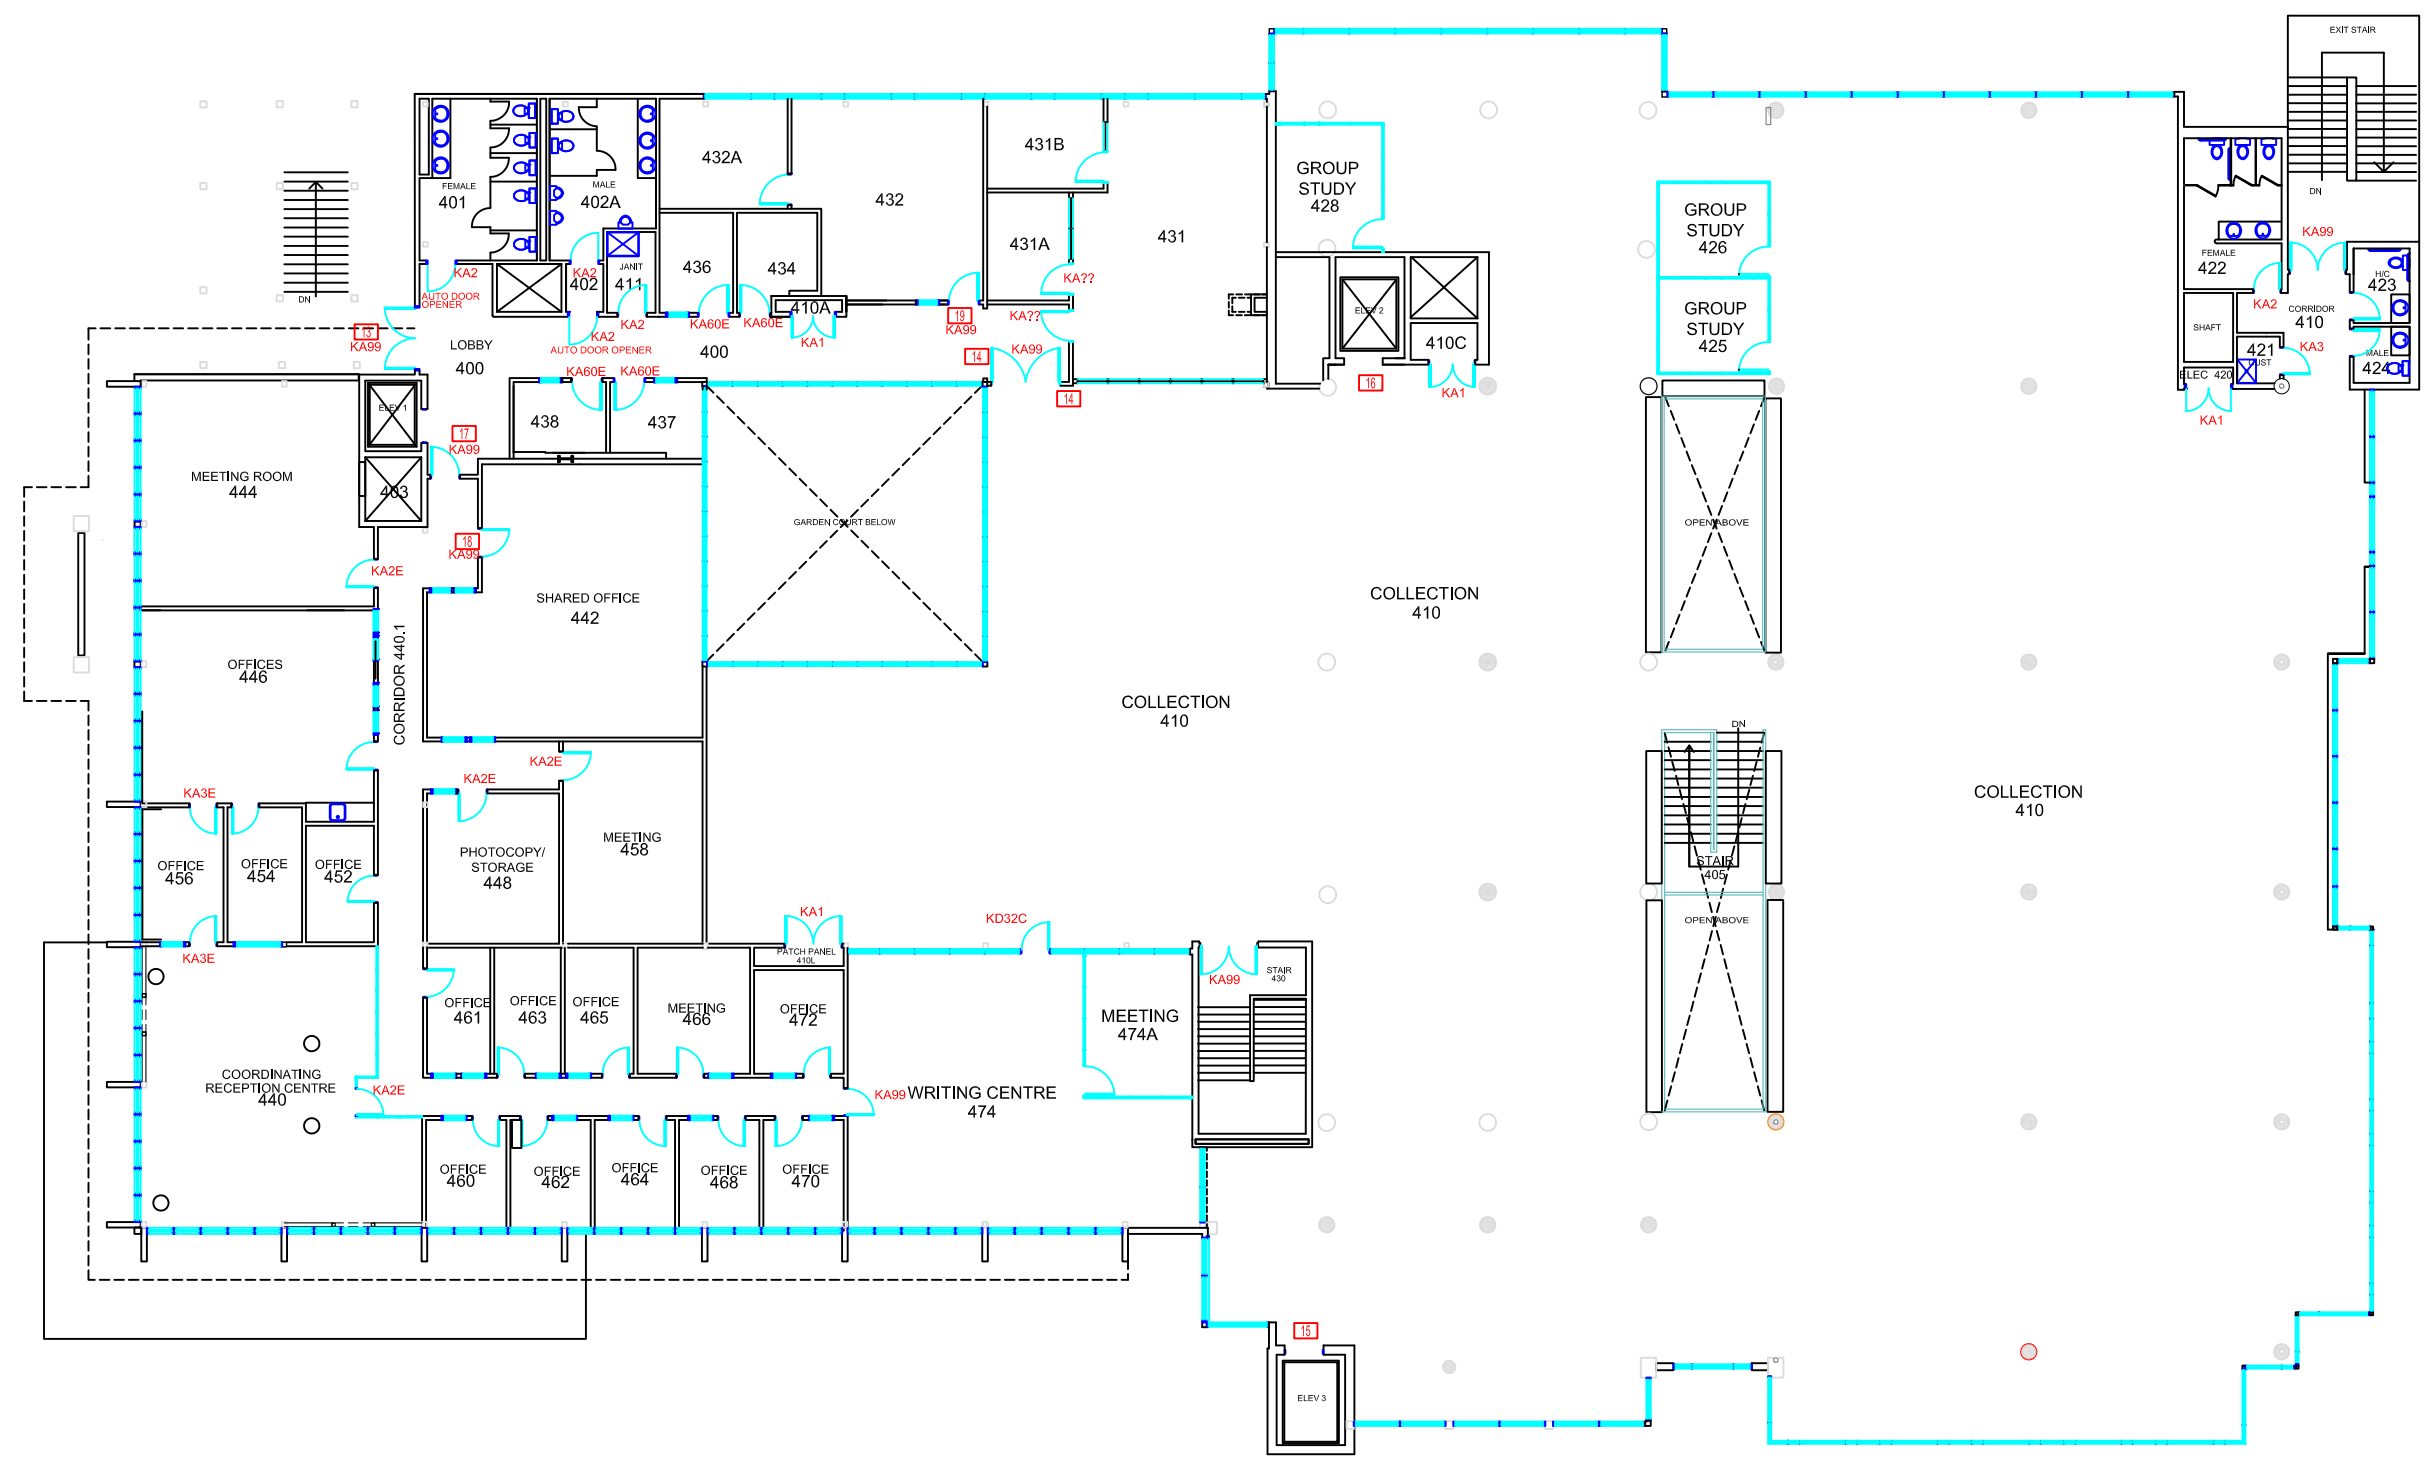


NOTES

- KEYING
- KA-KEYED ALIKE
- KD-KEYED DIFFERENT
- △-STRIKE ONLY
- READER ONLY

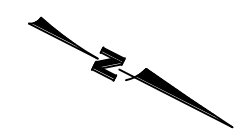

BUILDING NAME AND NUMBER
**LIBRARY
 BLDG 305**

FLOOR
FOURTH FLOOR

DRAWING NAME
ARCHITECTURAL

REVISION DATE
APRIL 2016

| | |
|----------------|----------------------|
| SCALE 1:250 | PAGE NUMBER 305.4 |
|----------------|----------------------|