
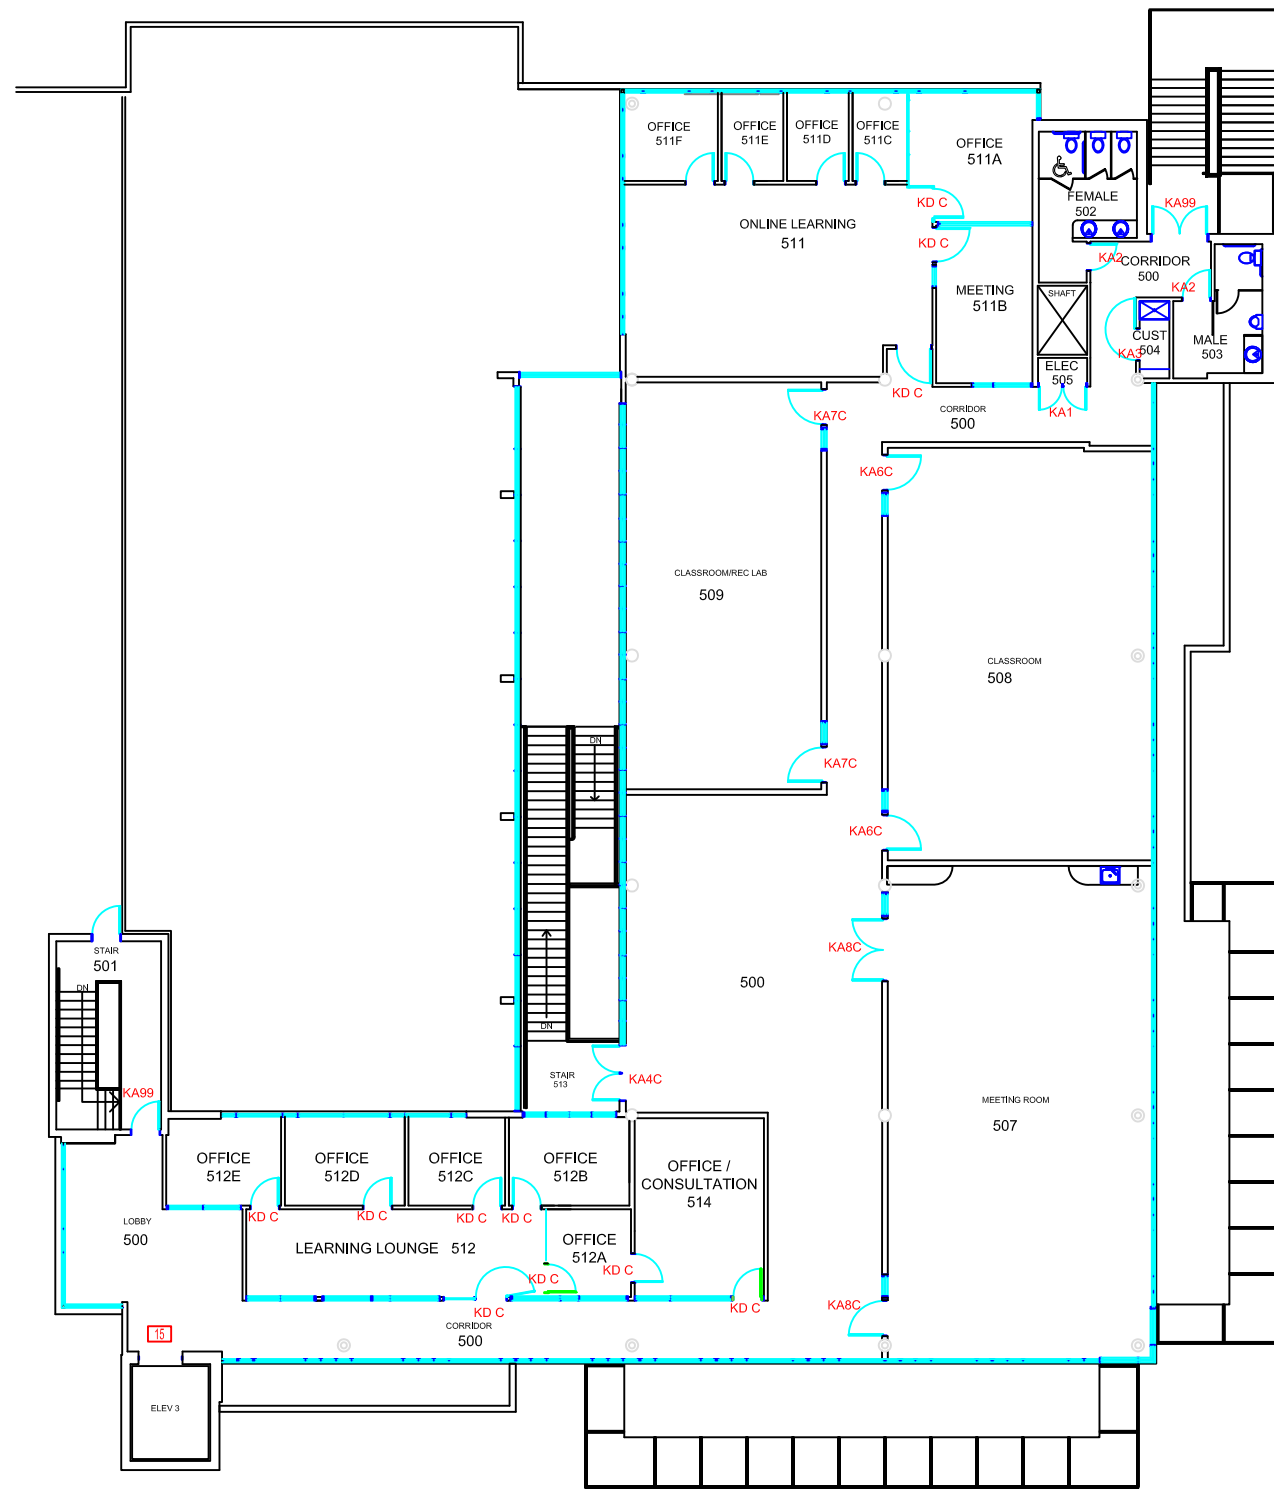


NOTES

- KEYING
- KA-KEYED ALIKE
- KD-KEYED DIFFERENT
- △-STRIKE ONLY
- READER ONLY

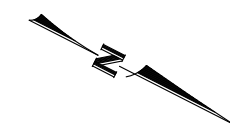

BUILDING NAME AND NUMBER  
**LIBRARY ADDITION AND RENOVATION  
 BLDG 305**

FLOOR  
**FIFTH FLOOR**

DRAWING NAME  
**ARCHITECTURAL**

REVISION DATE  
**8-MARCH-2017**

SCALE <b>1:250</b>	PAGE NUMBER <b>305.5</b>
-----------------------	-----------------------------