


KEYING  
 KA-KEYED ALIKE  
 KD-KEYED DIFFERENT  
 △-STRIKE ONLY  
 □-READER ONLY

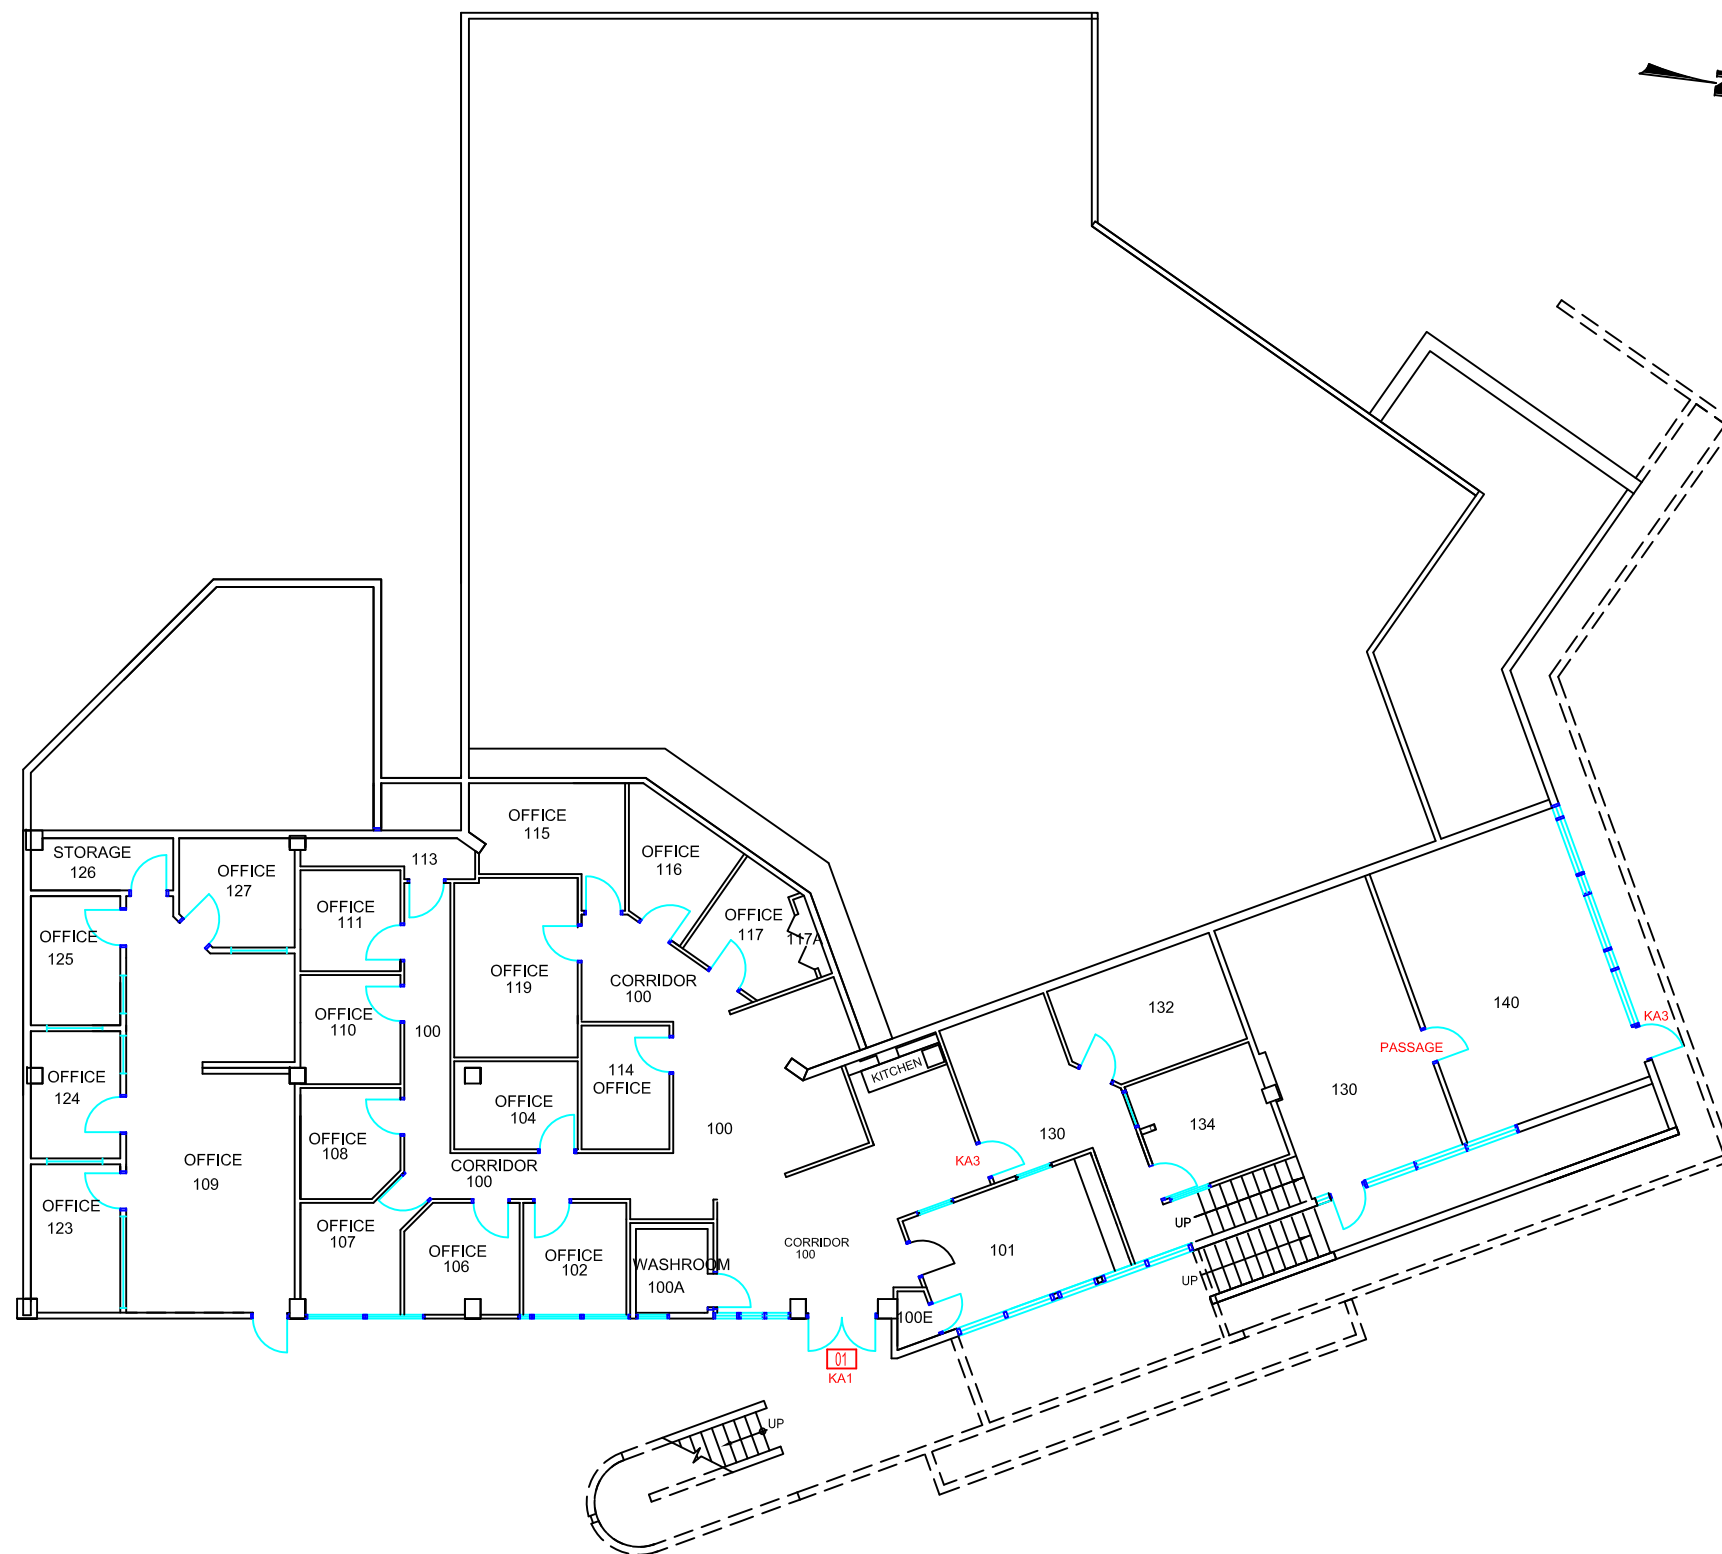

BUILDING NAME AND NUMBER  
**DRAMA & THEATER  
 BLDG 310**

FLOOR  
**FIRST FLOOR**

DRAWING NAME  
**ARCHITECTURAL**

REVISION DATE  
**NOVEMBER 2017**

SCALE 1:200	PAGE NUMBER 310.1
----------------	----------------------