
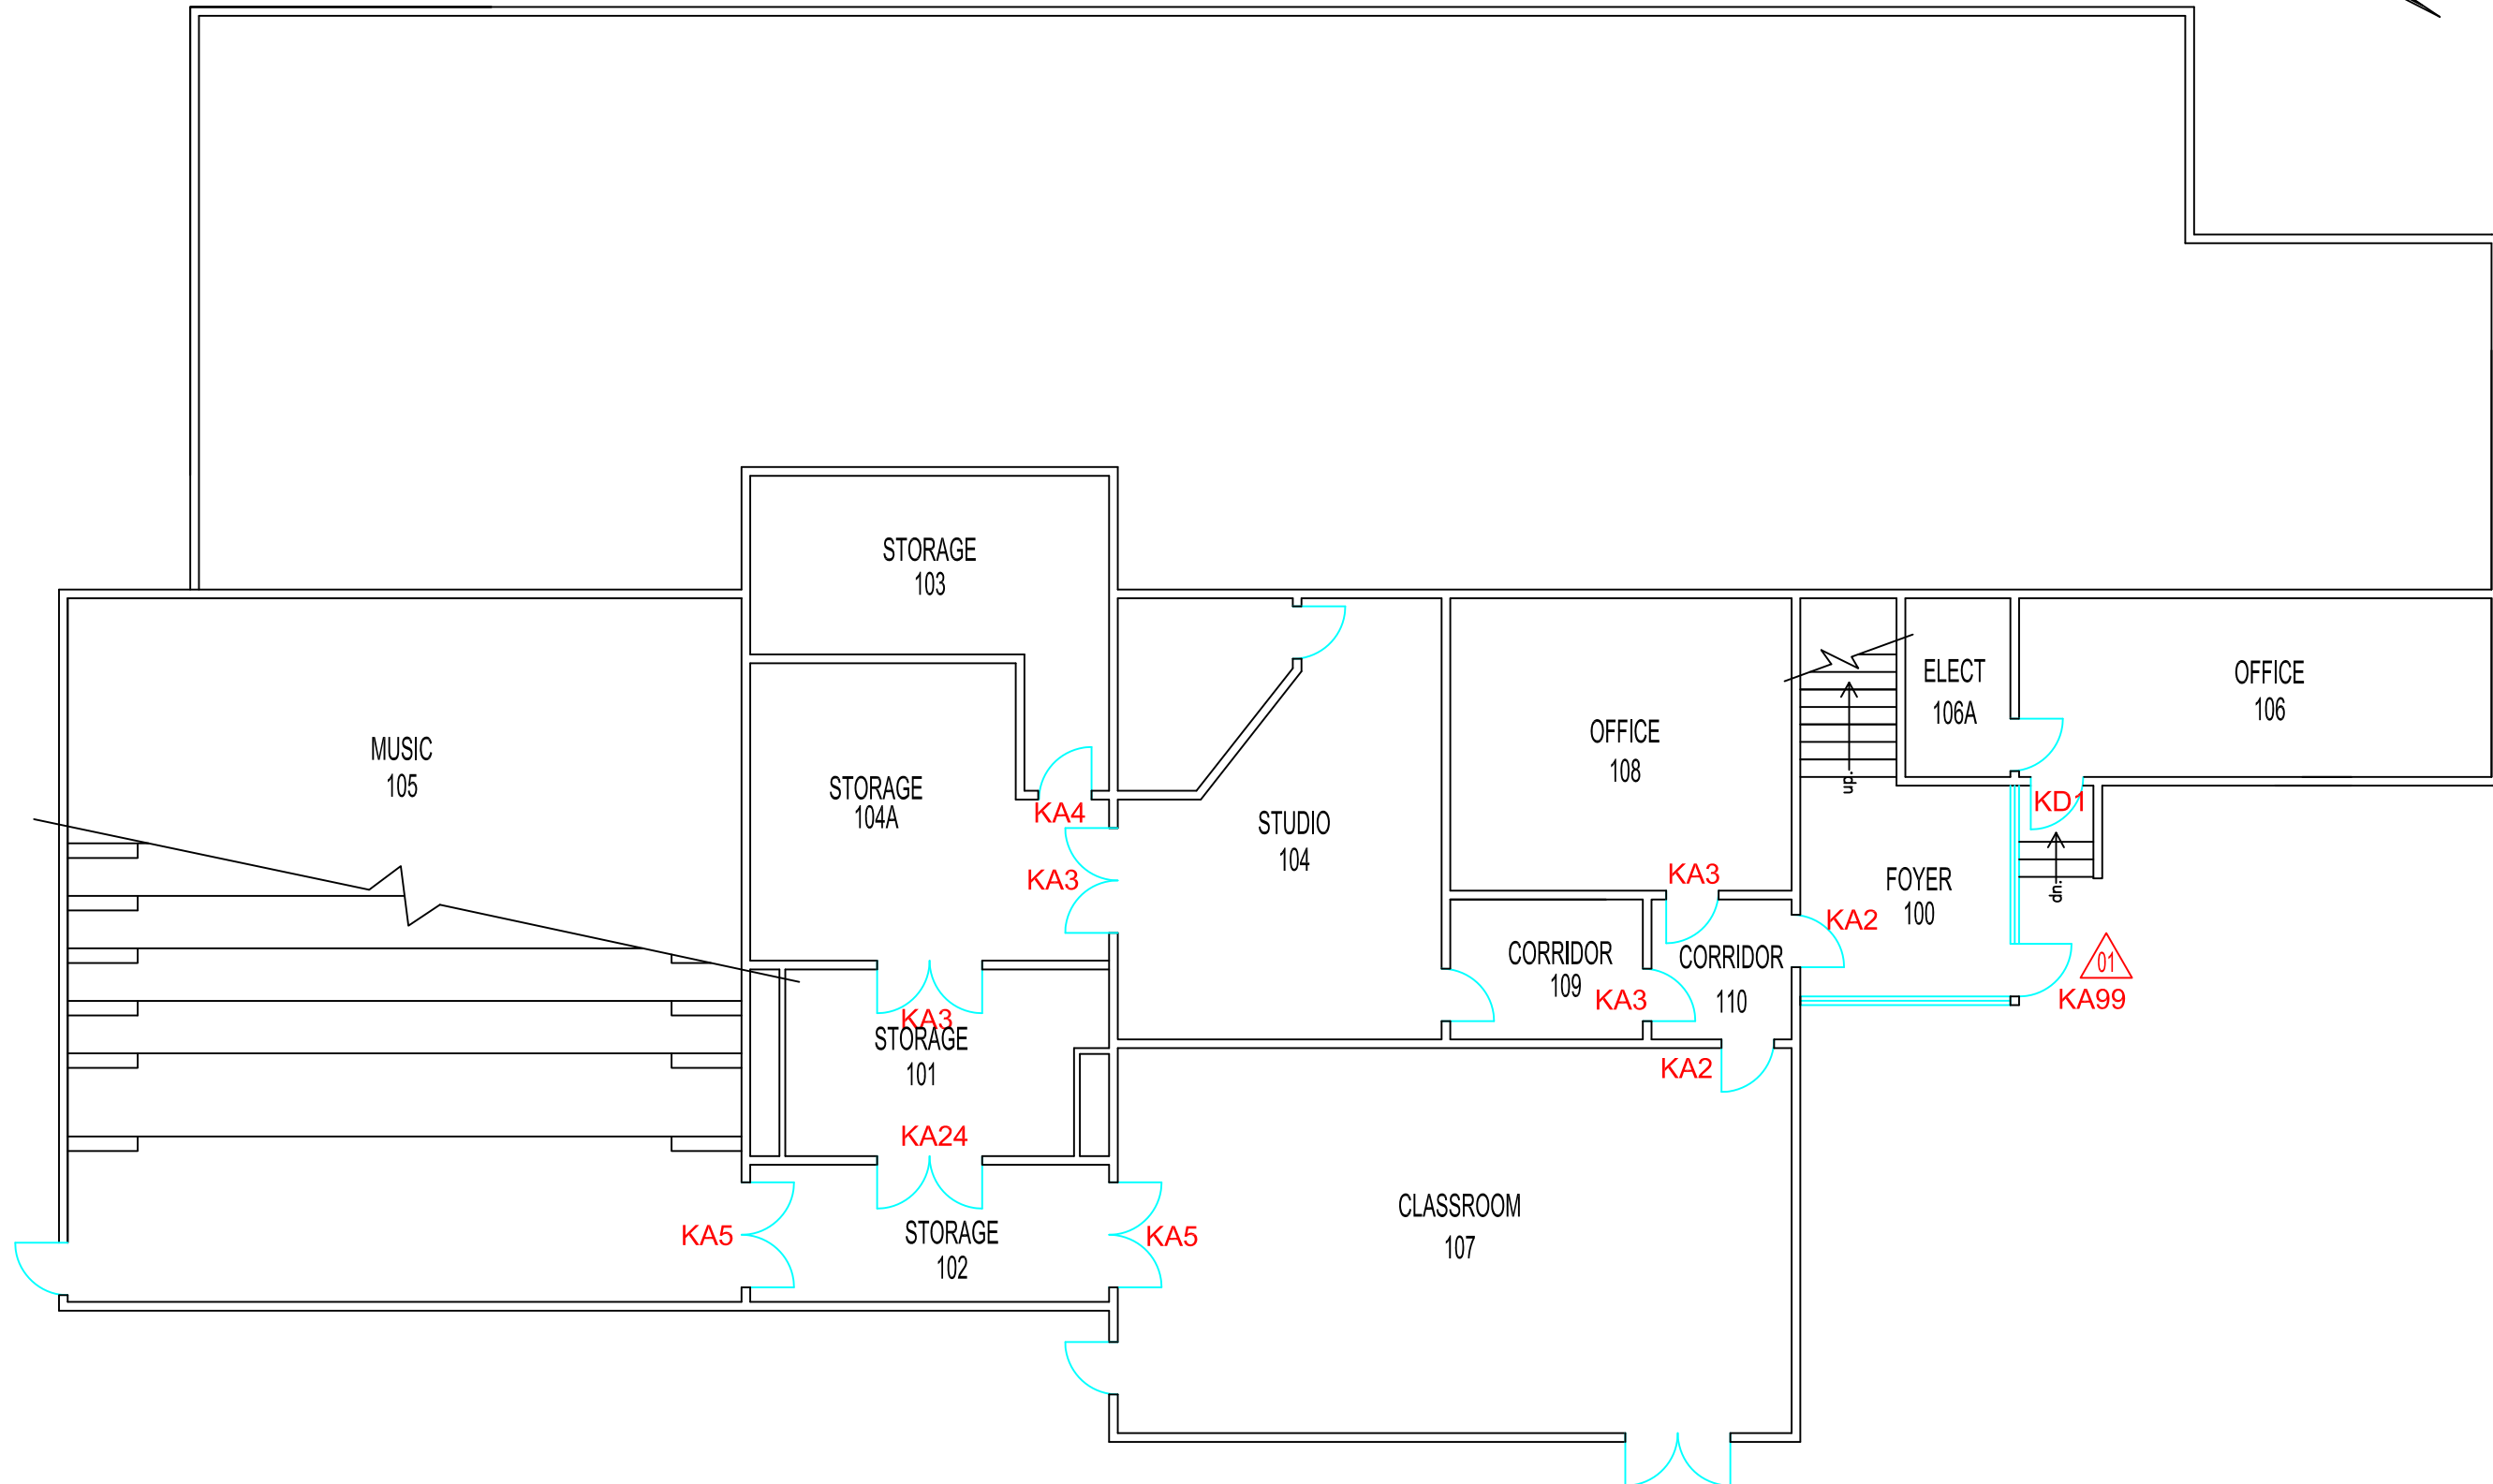


NOTES

- KEYING
- KA-KEYED ALIKE
- KD-KEYED DIFFERENT
- △-STRIKE ONLY
- READER ONLY

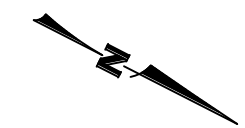

BUILDING NAME AND NUMBER  
**MUSIC  
 BLDG 320**

FLOOR  
**FIRST FLOOR**

DRAWING NAME  
**ARCHITECTURAL**

REVISION DATE  
**JAN 2006**

SCALE 1:125	PAGE NUMBER 320.1
----------------	----------------------