
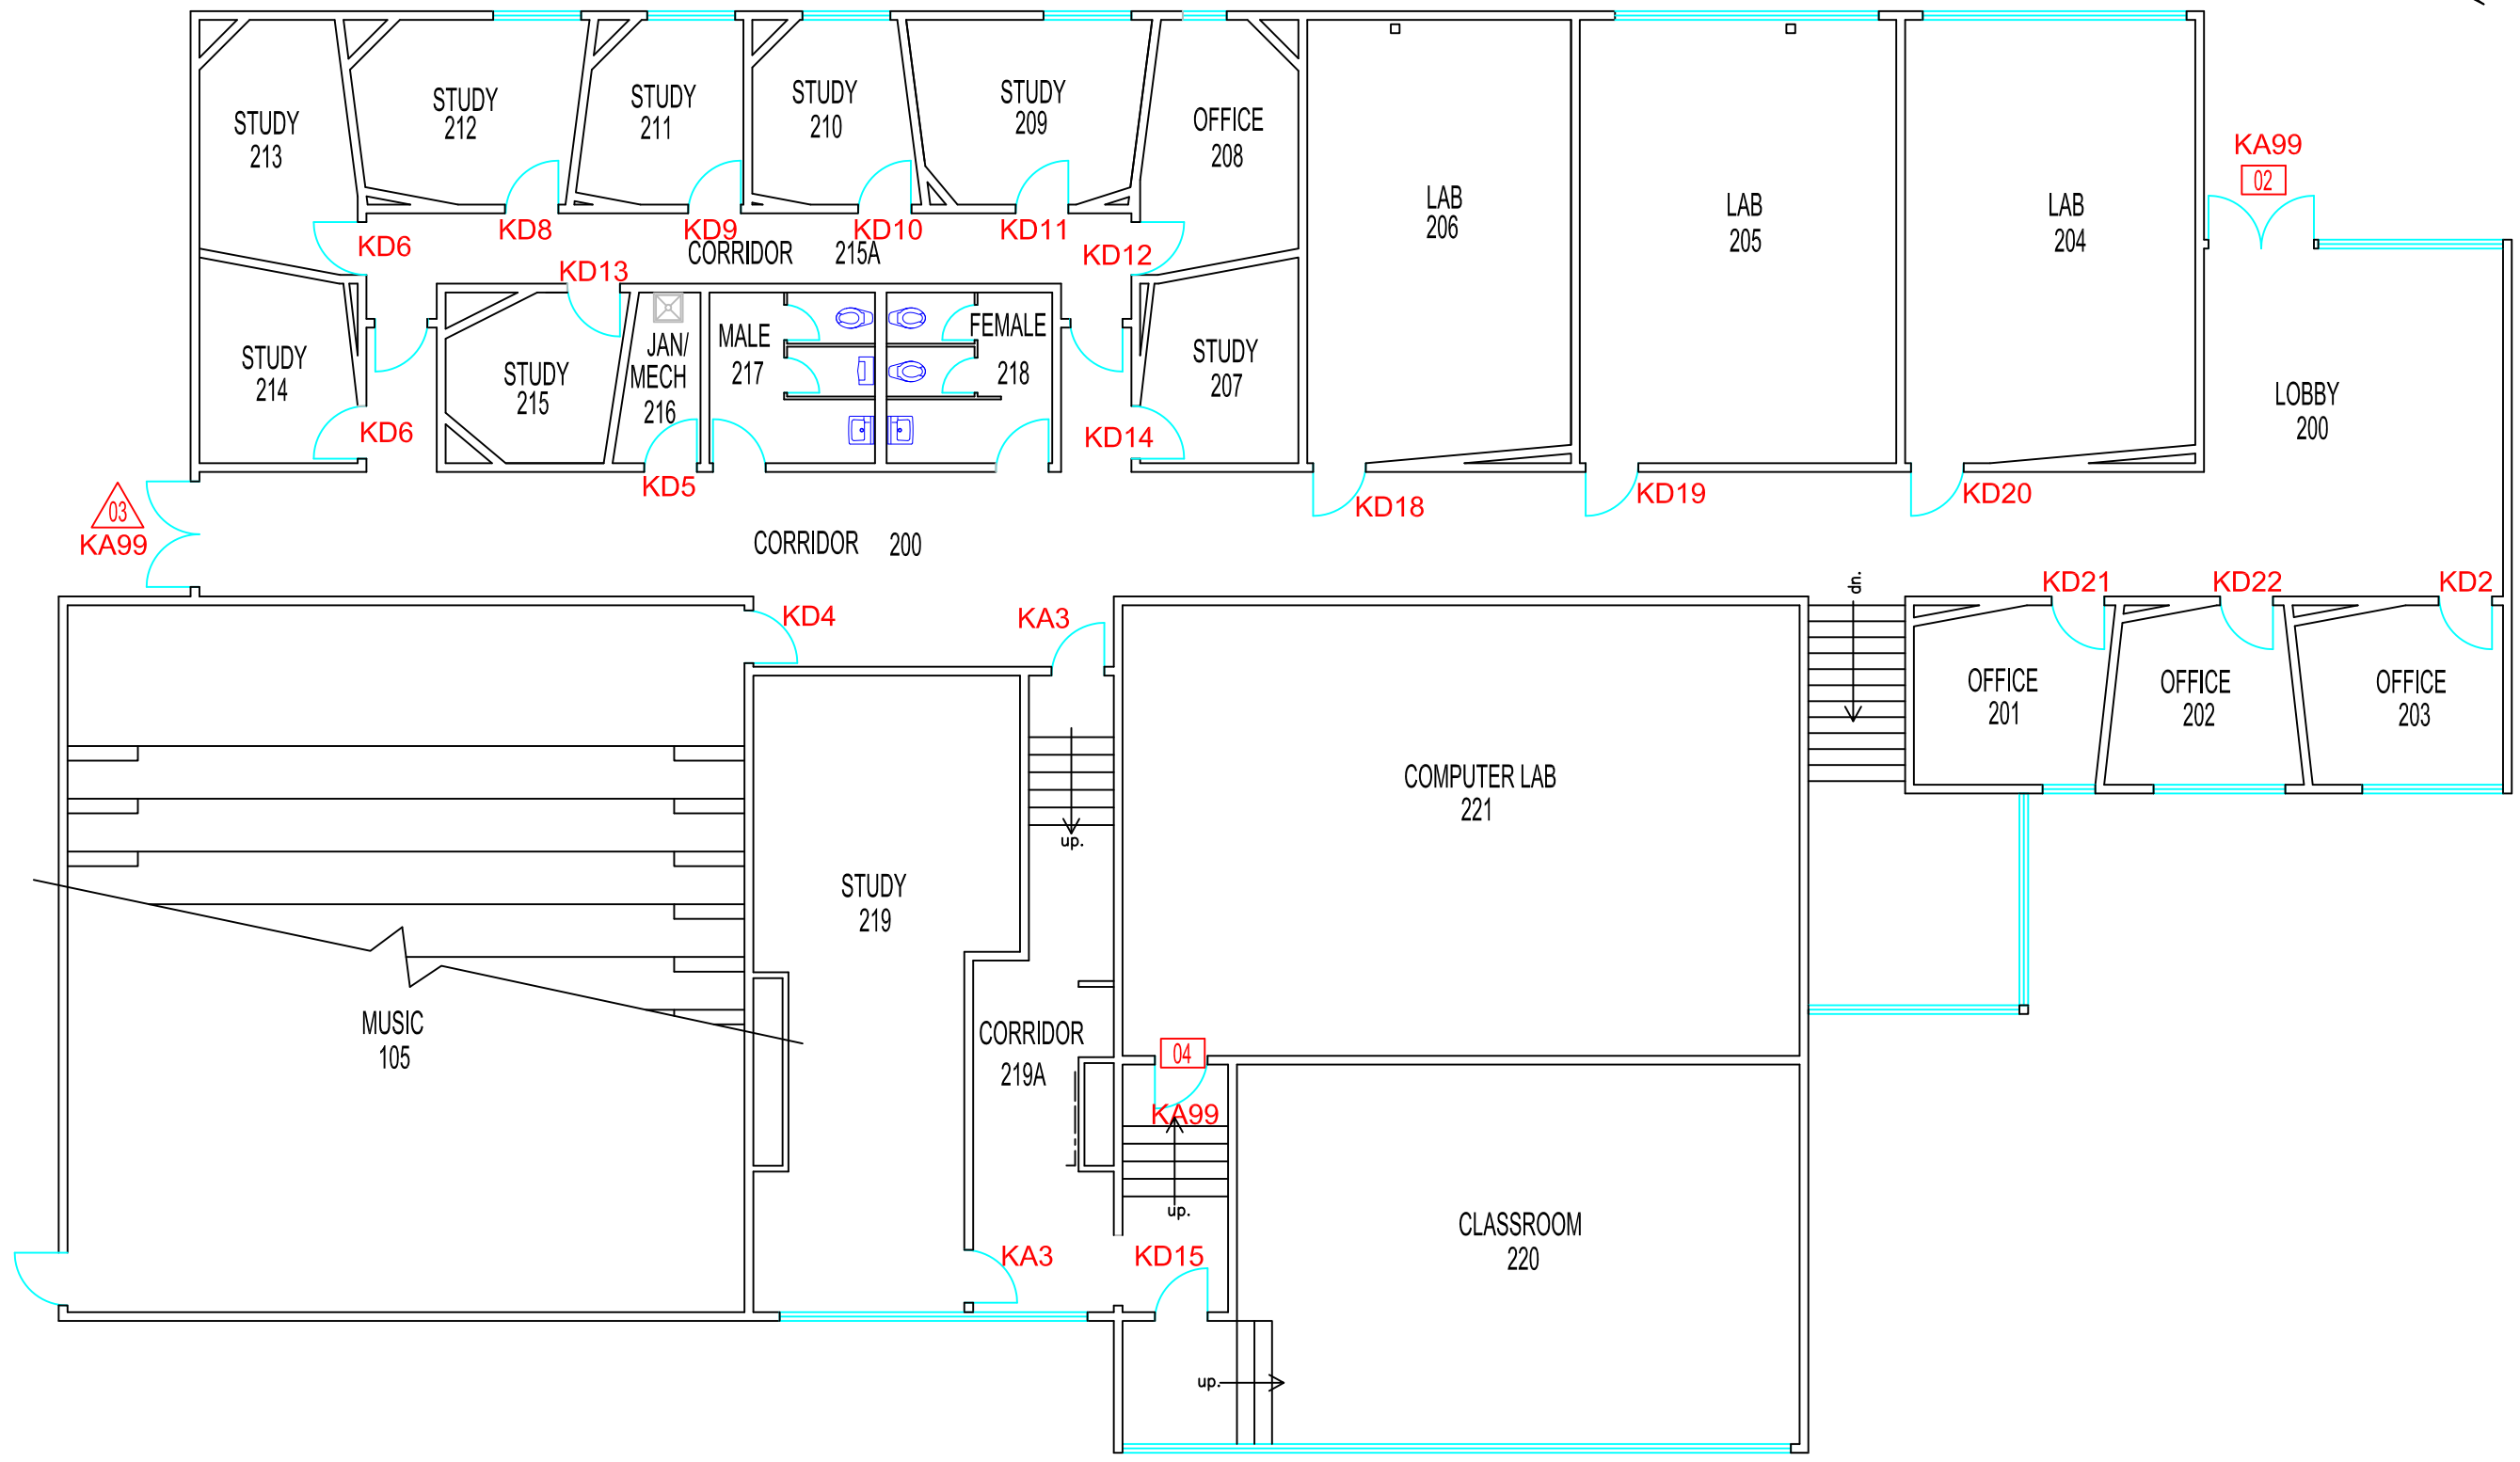


△-STRIKE ONLY
□-READER ONLY

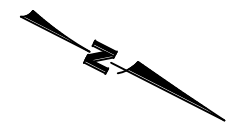

BUILDING NAME AND NUMBER
MUSIC
BLDG 320

FLOOR
SECOND FLOOR

DRAWING NAME
ARCHITECTURAL

REVISION DATE
JAN 2006

SCALE
1:125

PAGE NUMBER
320.2