


NOTES

KEYING
KA-KEYED ALIKE
KD-KEYED DIFFERENT
△-STRIKE ONLY
□-READER ONLY

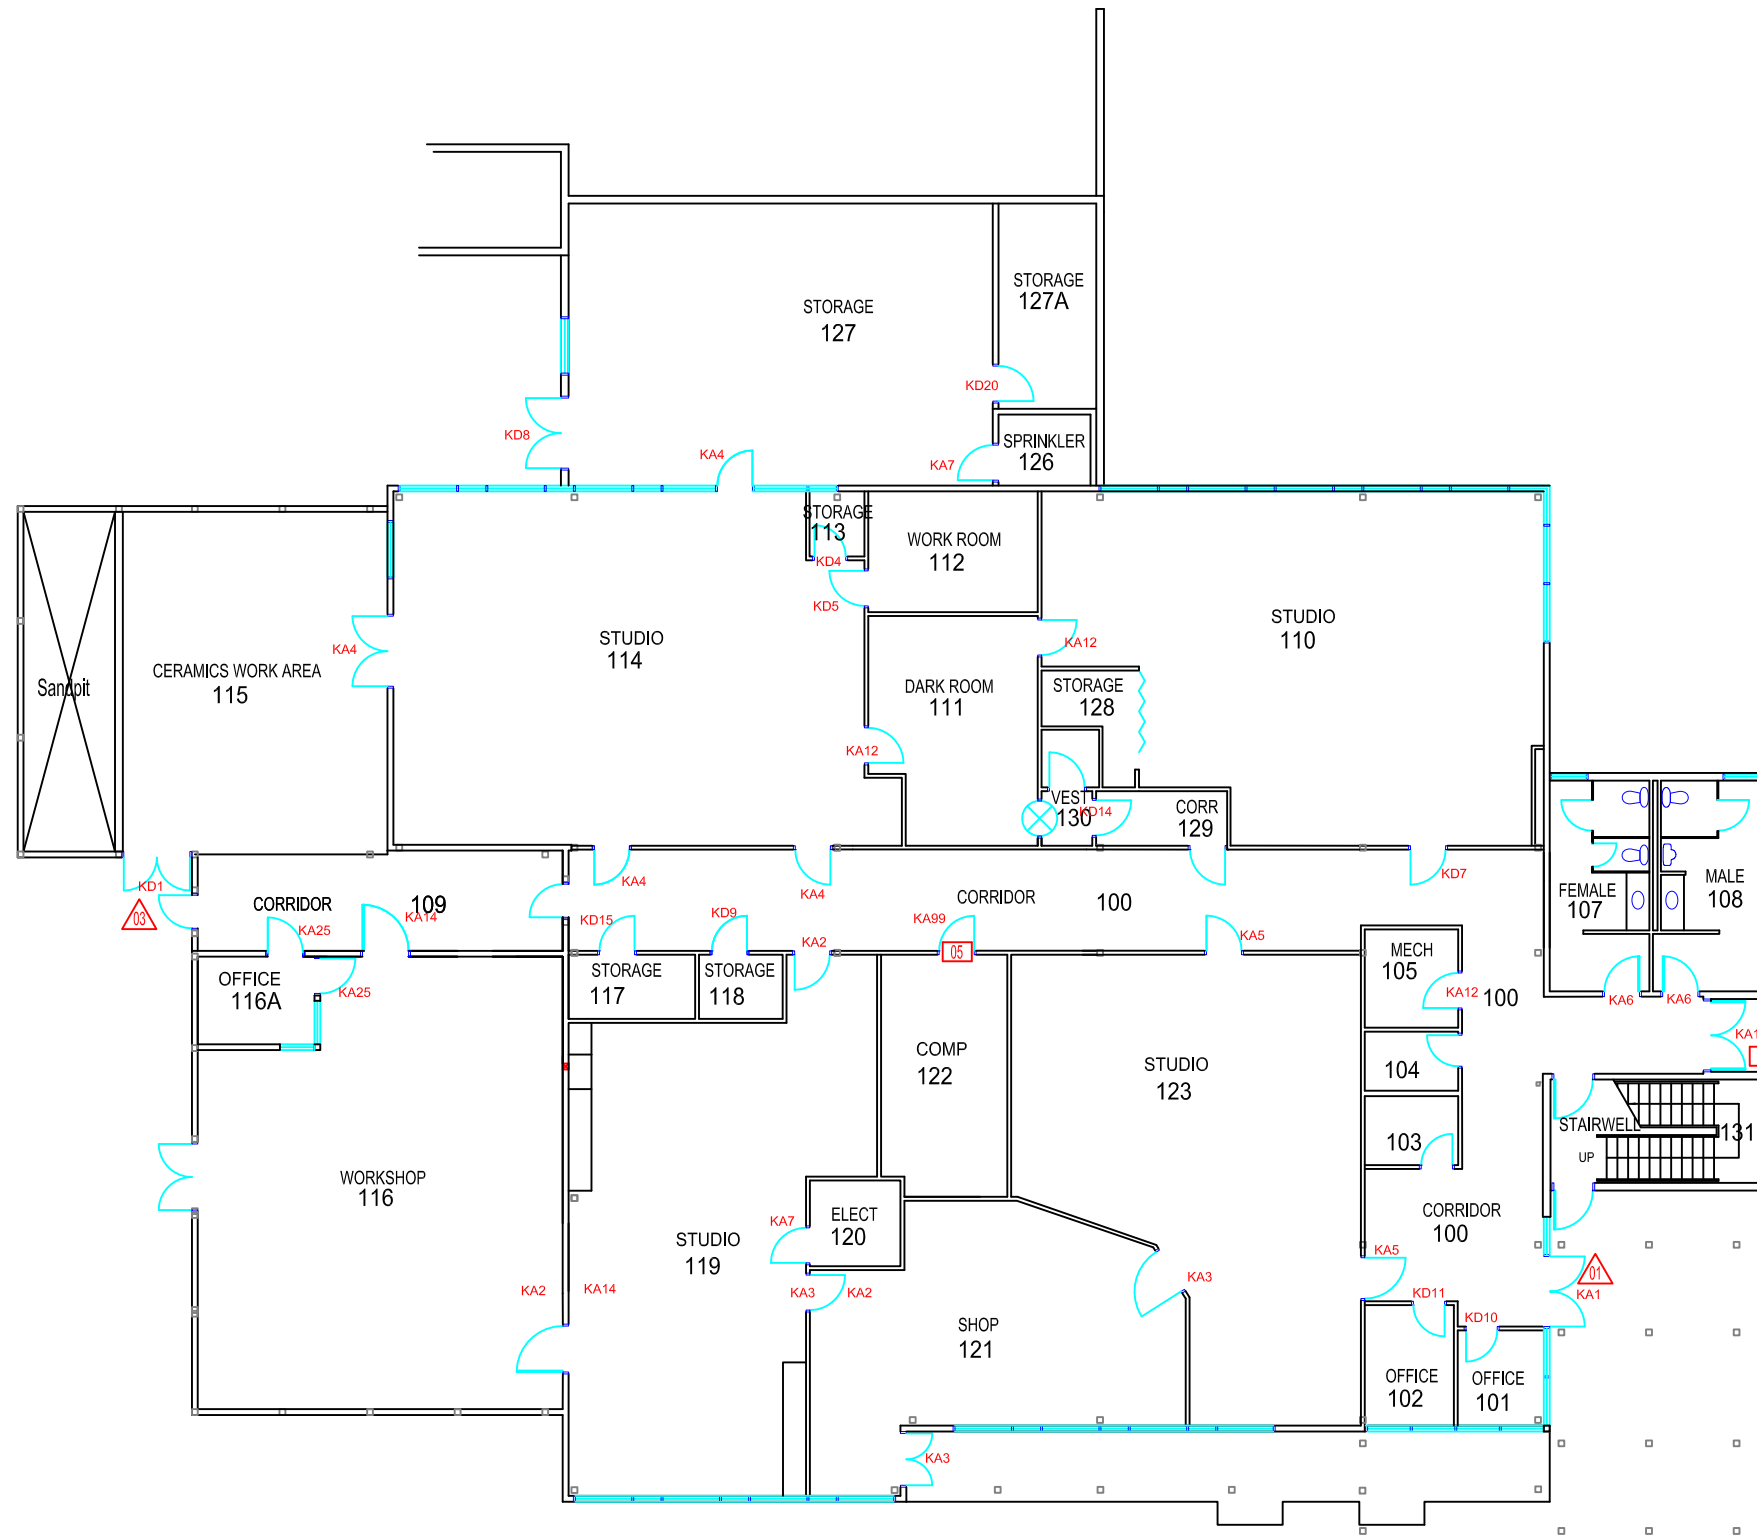

BUILDING NAME AND NUMBER
**VISUAL &
APPLIED ARTS
BLDG 325**

FLOOR
FIRST FLOOR

DRAWING NAME
ARCHITECTURAL

REVISION DATE
SEPT 2006

SCALE
1:200

PAGE NUMBER
325.1