


NOTES

KEYING
KA-KEYED ALIKE
KD-KEYED DIFFERENT
△-STRIKE ONLY
□-READER ONLY

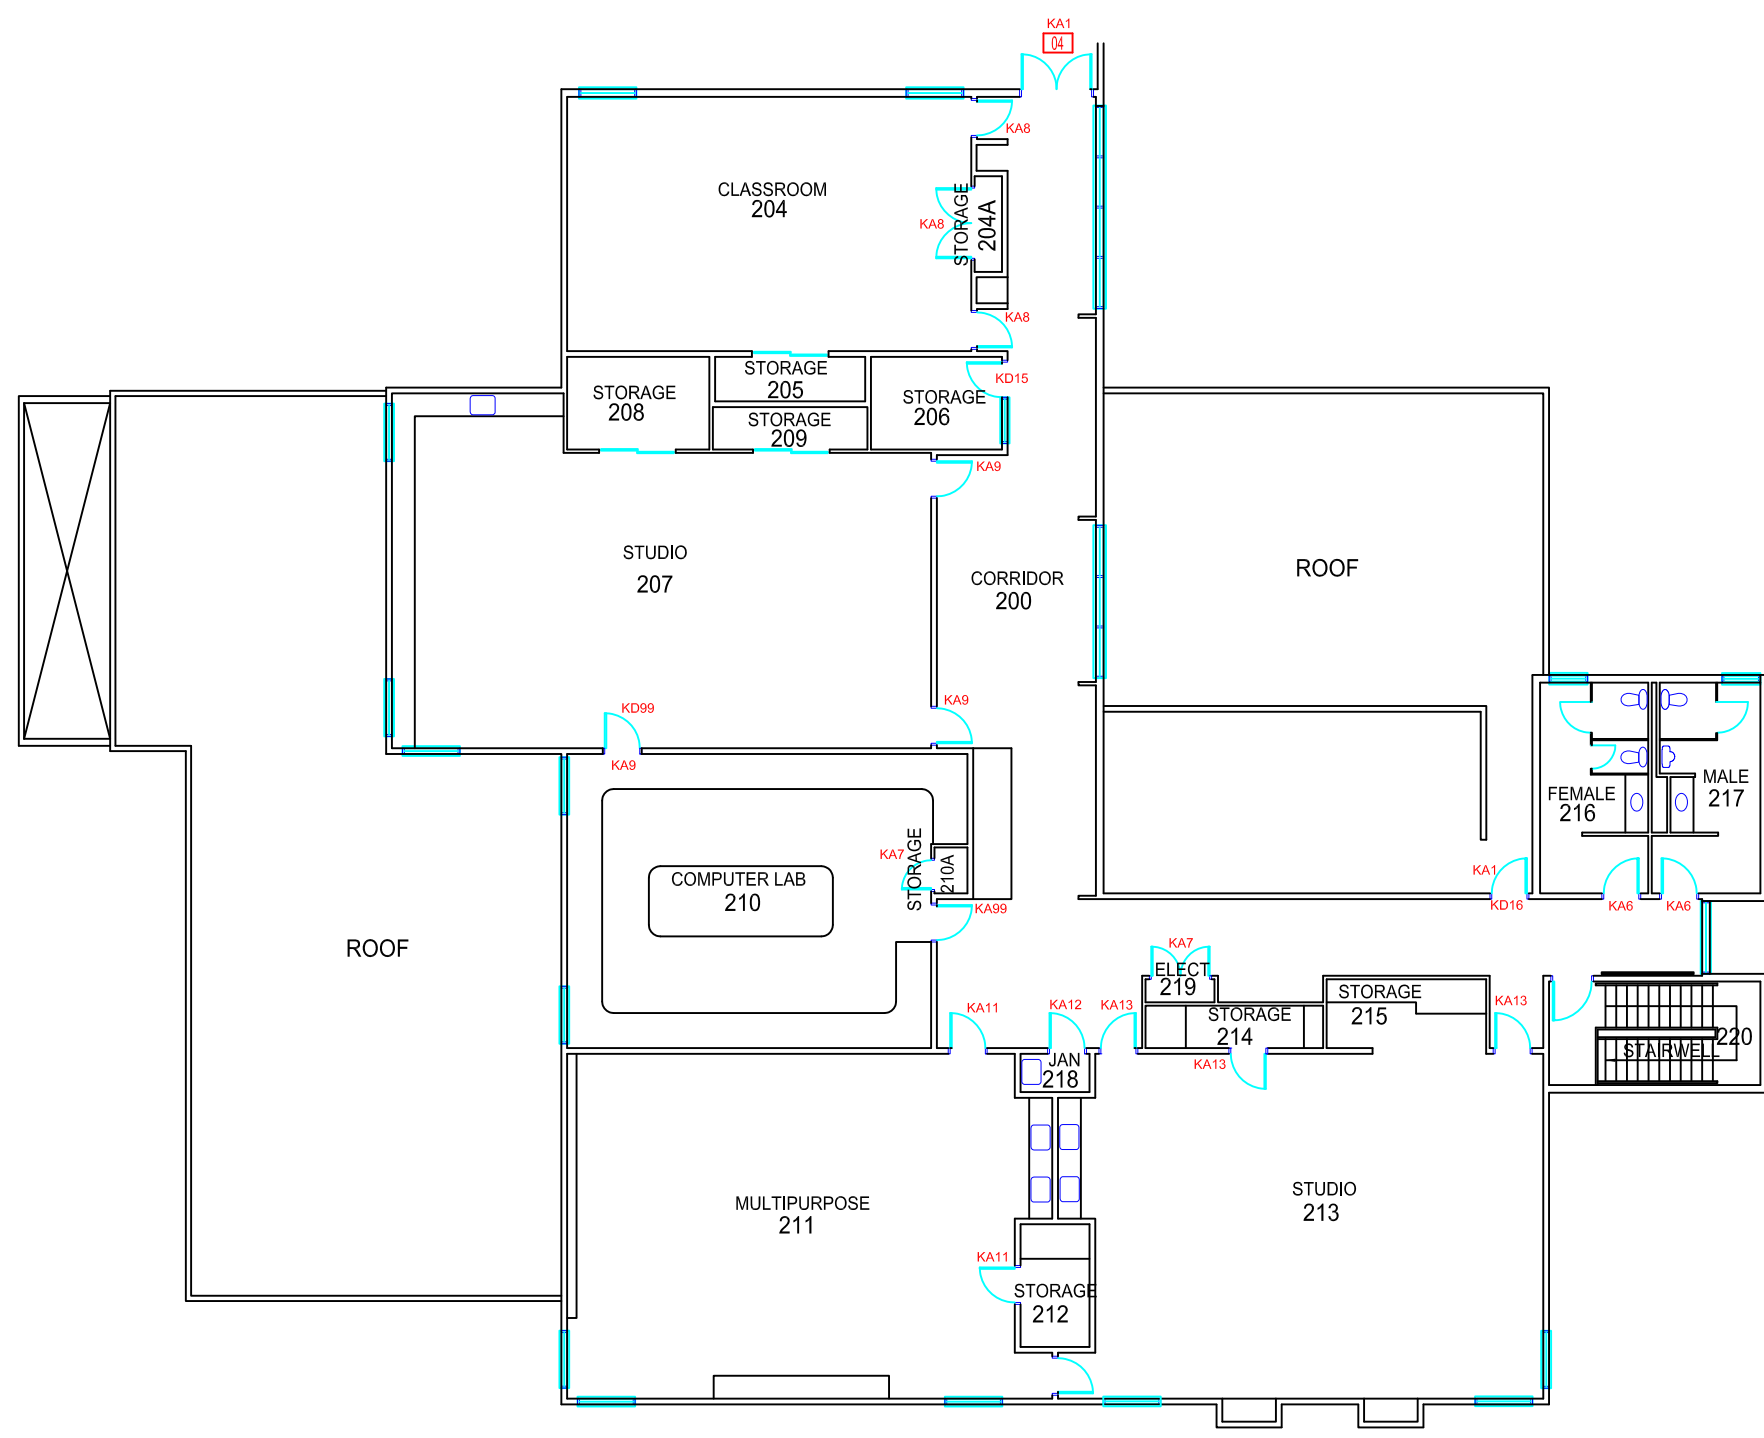

BUILDING NAME AND NUMBER

**VISUAL &
APPLIED ARTS
BLDG 325**

FLOOR

SECOND FLOOR

DRAWING NAME

ARCHITECTURAL

REVISION DATE

SEPT 2006

SCALE

1:200

PAGE NUMBER

325.2