


NOTES

KEYING
KA-KEYED ALIKE
KD-KEYED DIFFERENT
△-STRIKE ONLY
□-READER ONLY

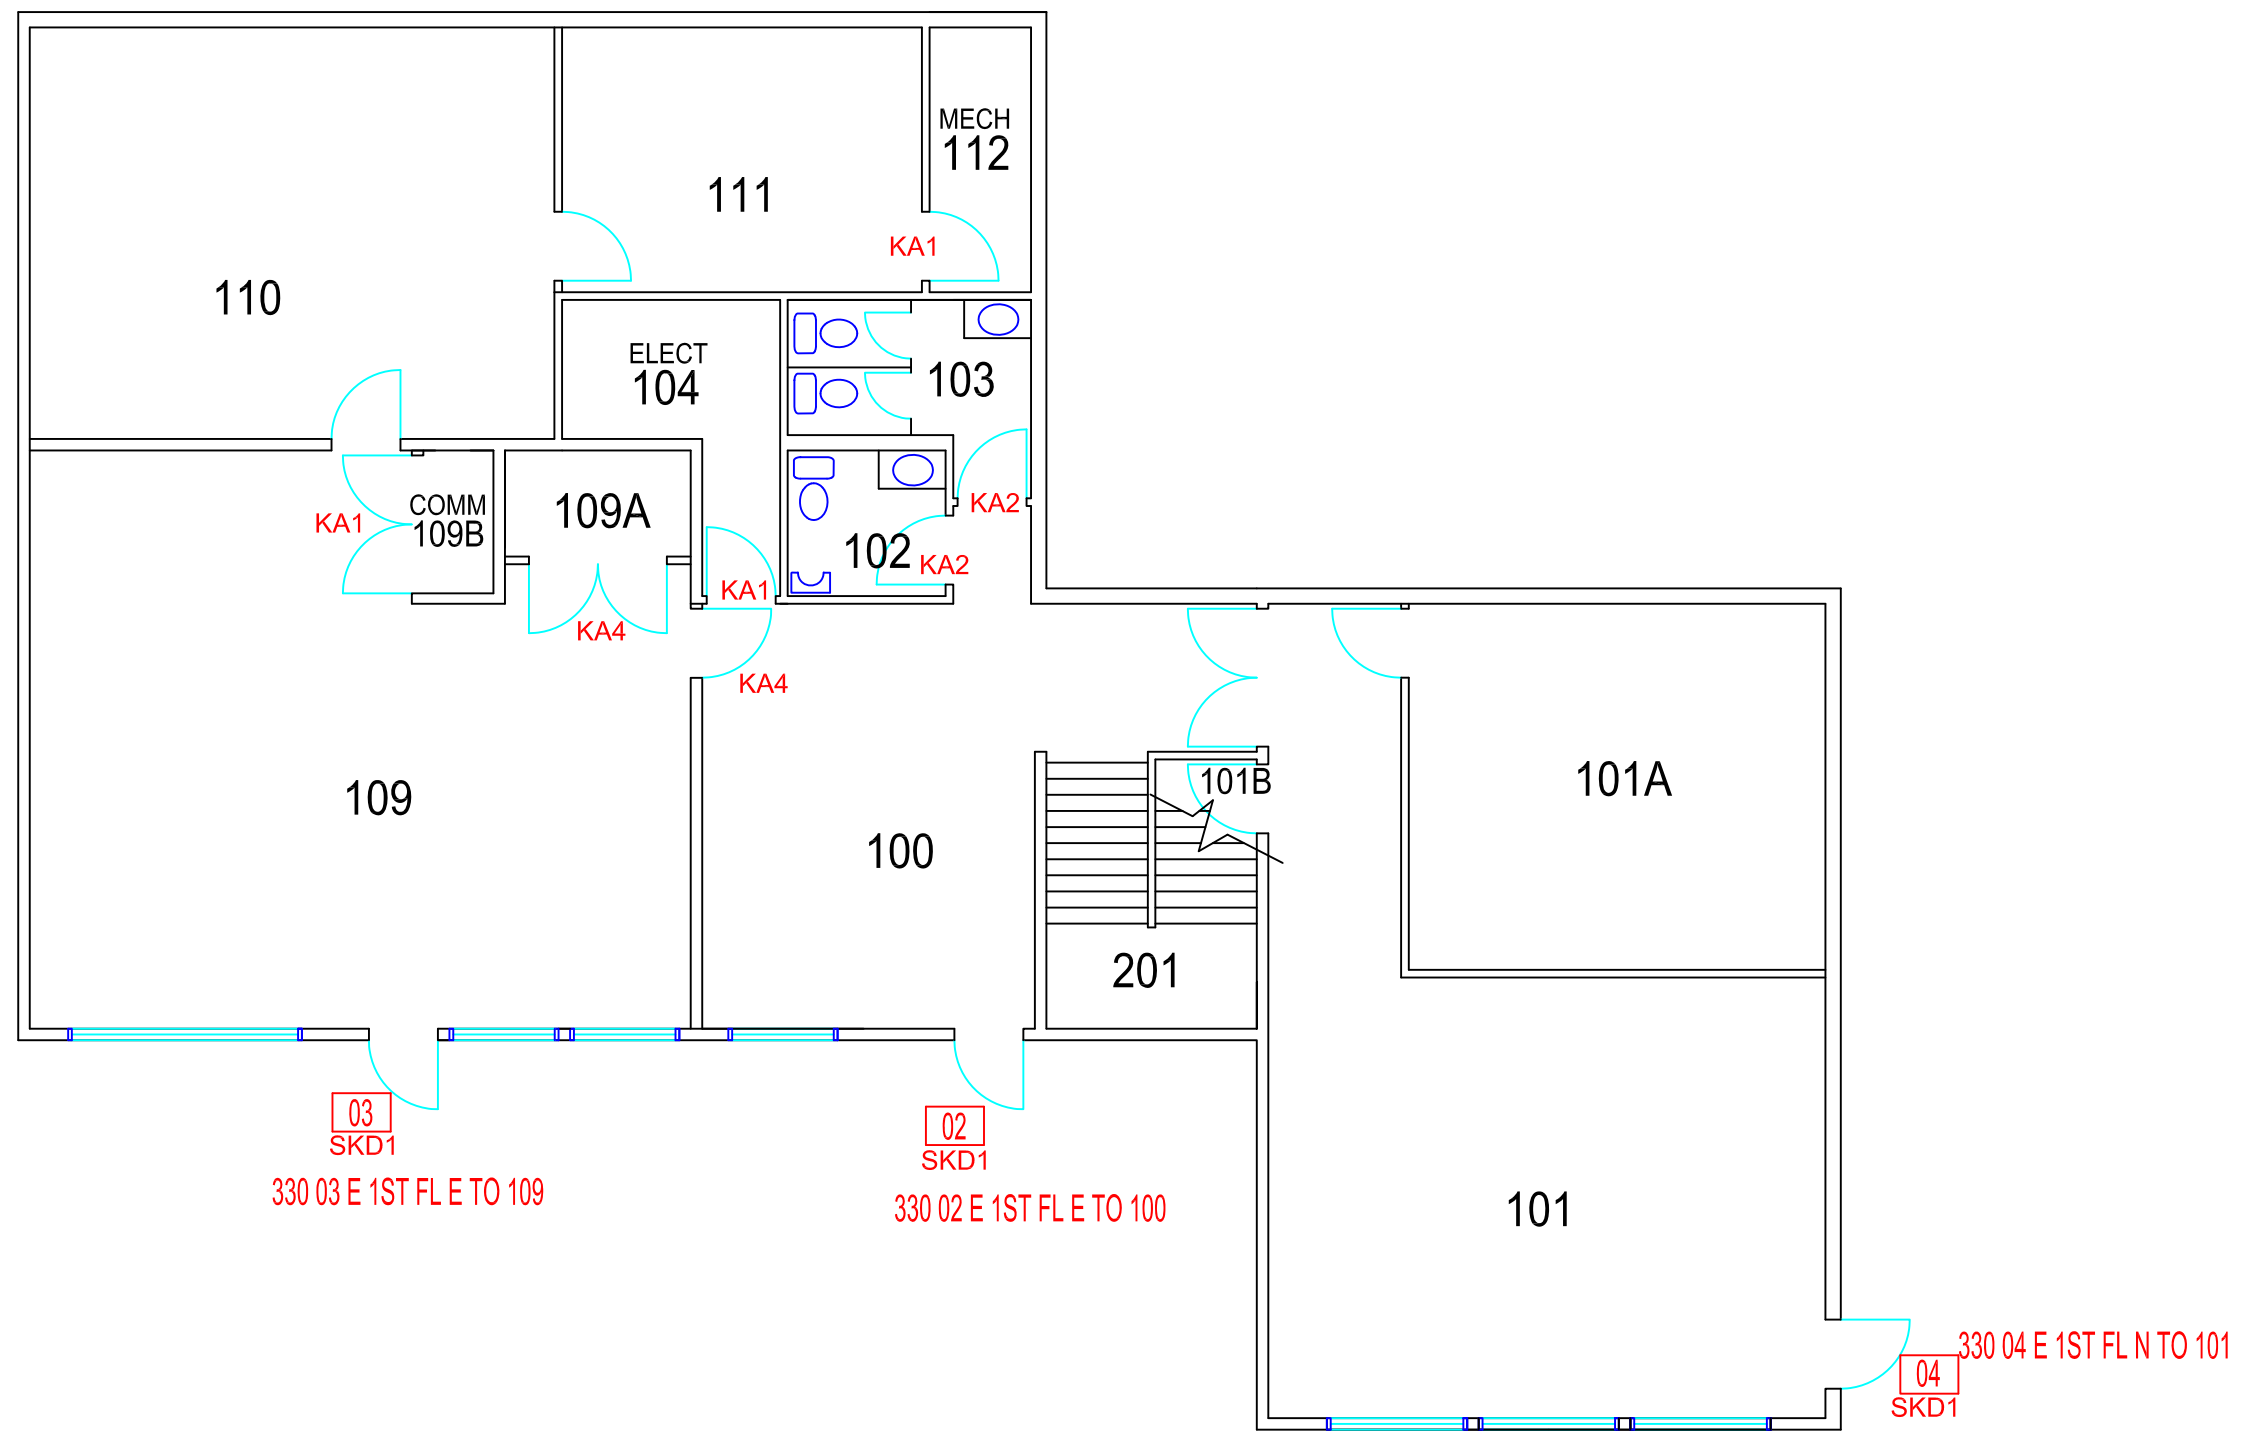

BUILDING NAME AND NUMBER
NANAIMO
ART GALLERY
BLDG 330

FLOOR
FIRST FLOOR

DRAWING NAME
ARCHITECTURAL

REVISION DATE
JULY 2015

SCALE 1:100	PAGE NUMBER 330.1
----------------	----------------------