


NOTES

KEYING  
KA-KEYED ALIKE  
KD-KEYED DIFFERENT  
△-STRIKE ONLY  
□-READER ONLY

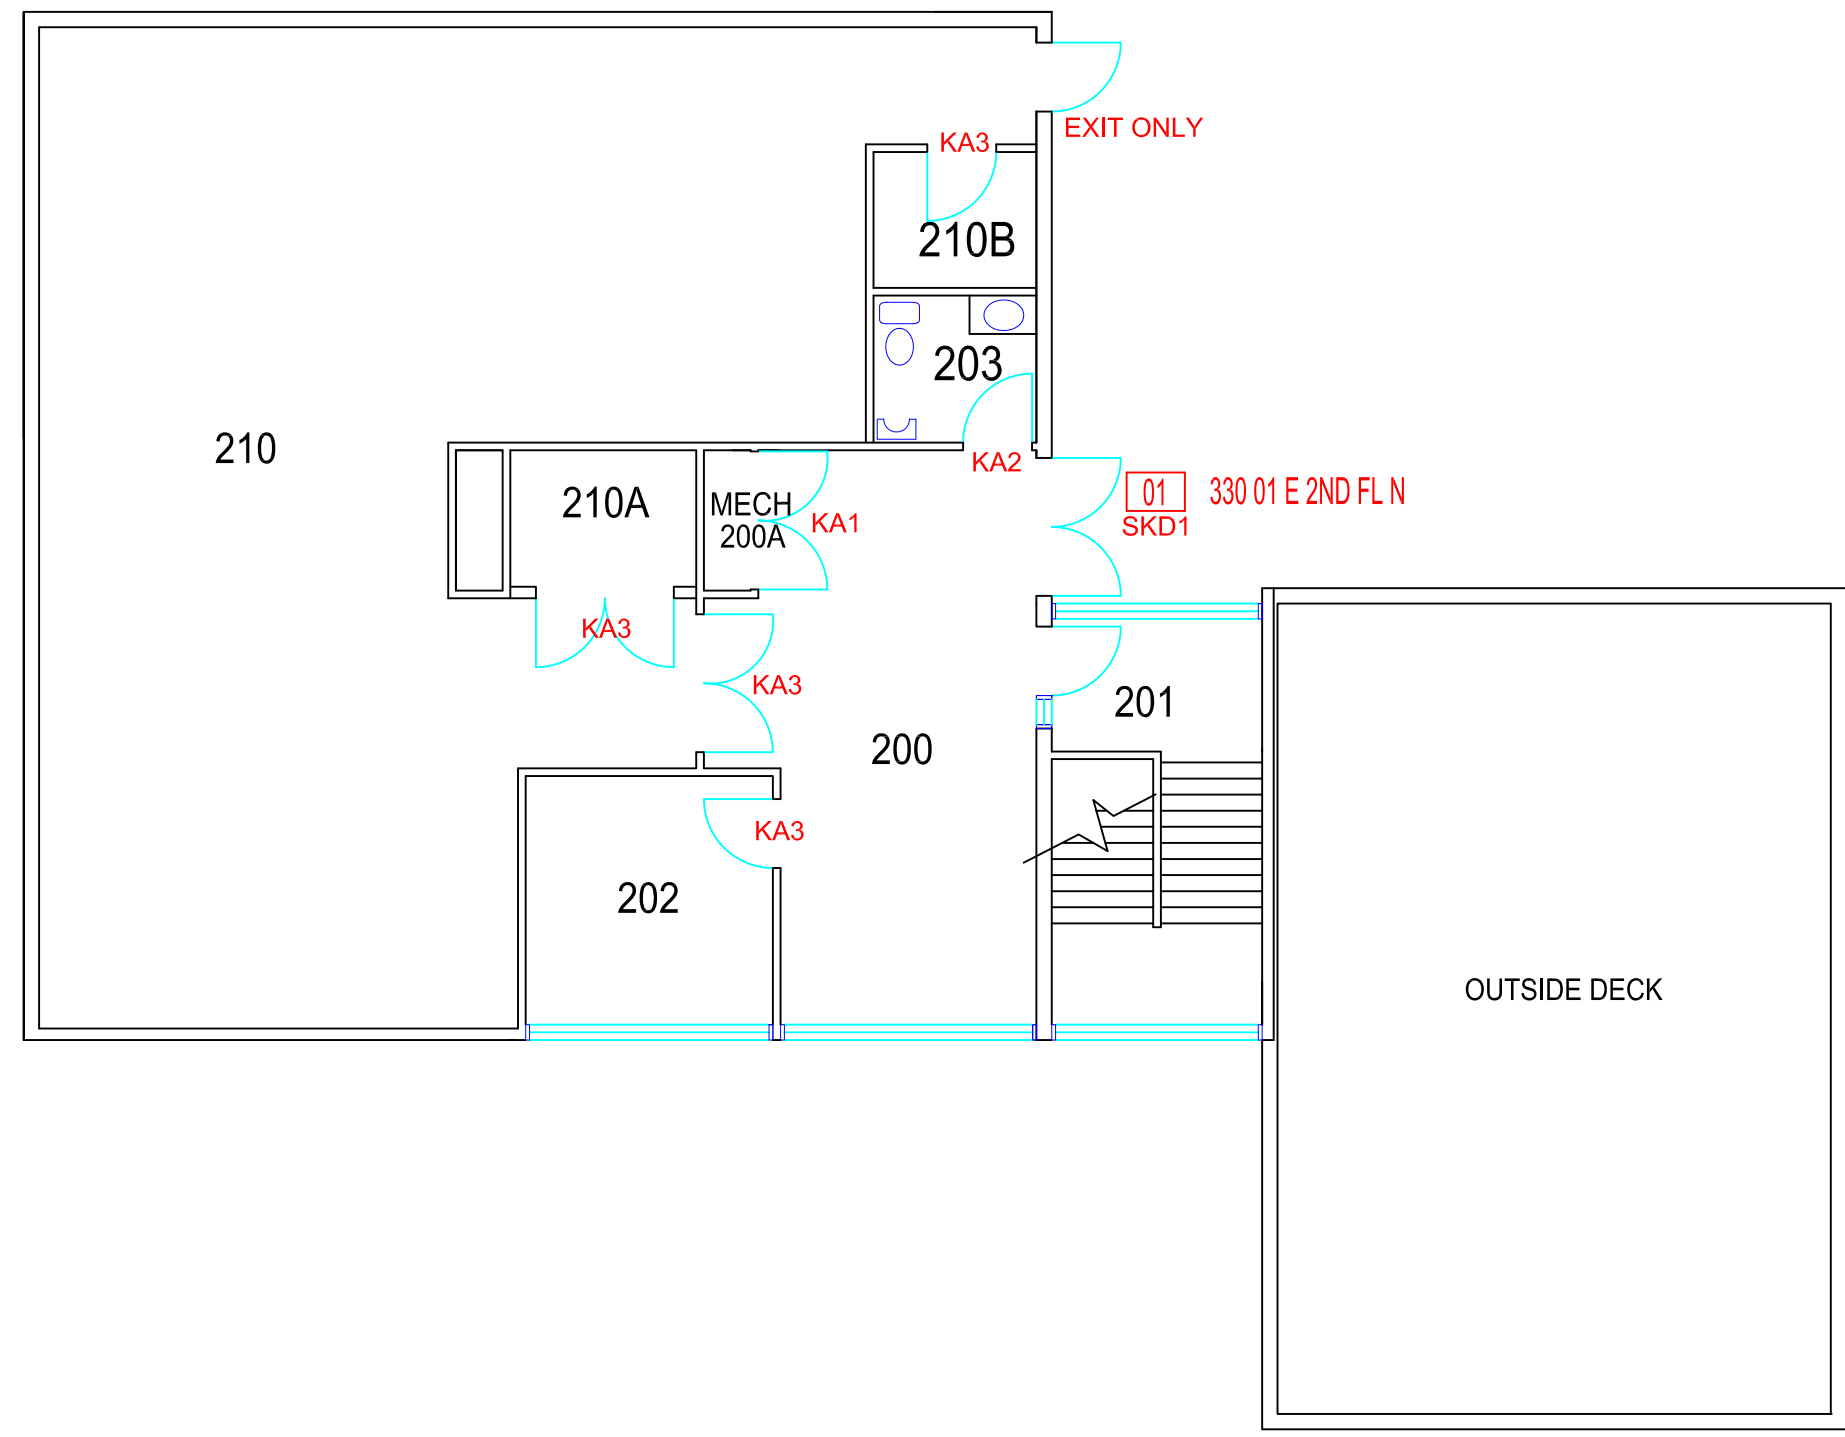

BUILDING NAME AND NUMBER  
NANAIMO  
ART GALLERY  
BLDG 330

FLOOR  
SECOND FLOOR

DRAWING NAME  
ARCHITECTURAL

REVISION DATE  
JULY 2015

SCALE 1:100	PAGE NUMBER 330.2
----------------	----------------------