


**KEYING**  
 KA-KEYED ALIKE  
 KD-KEYED DIFFERENT  
 △-STRIKE ONLY  
 □-READER ONLY

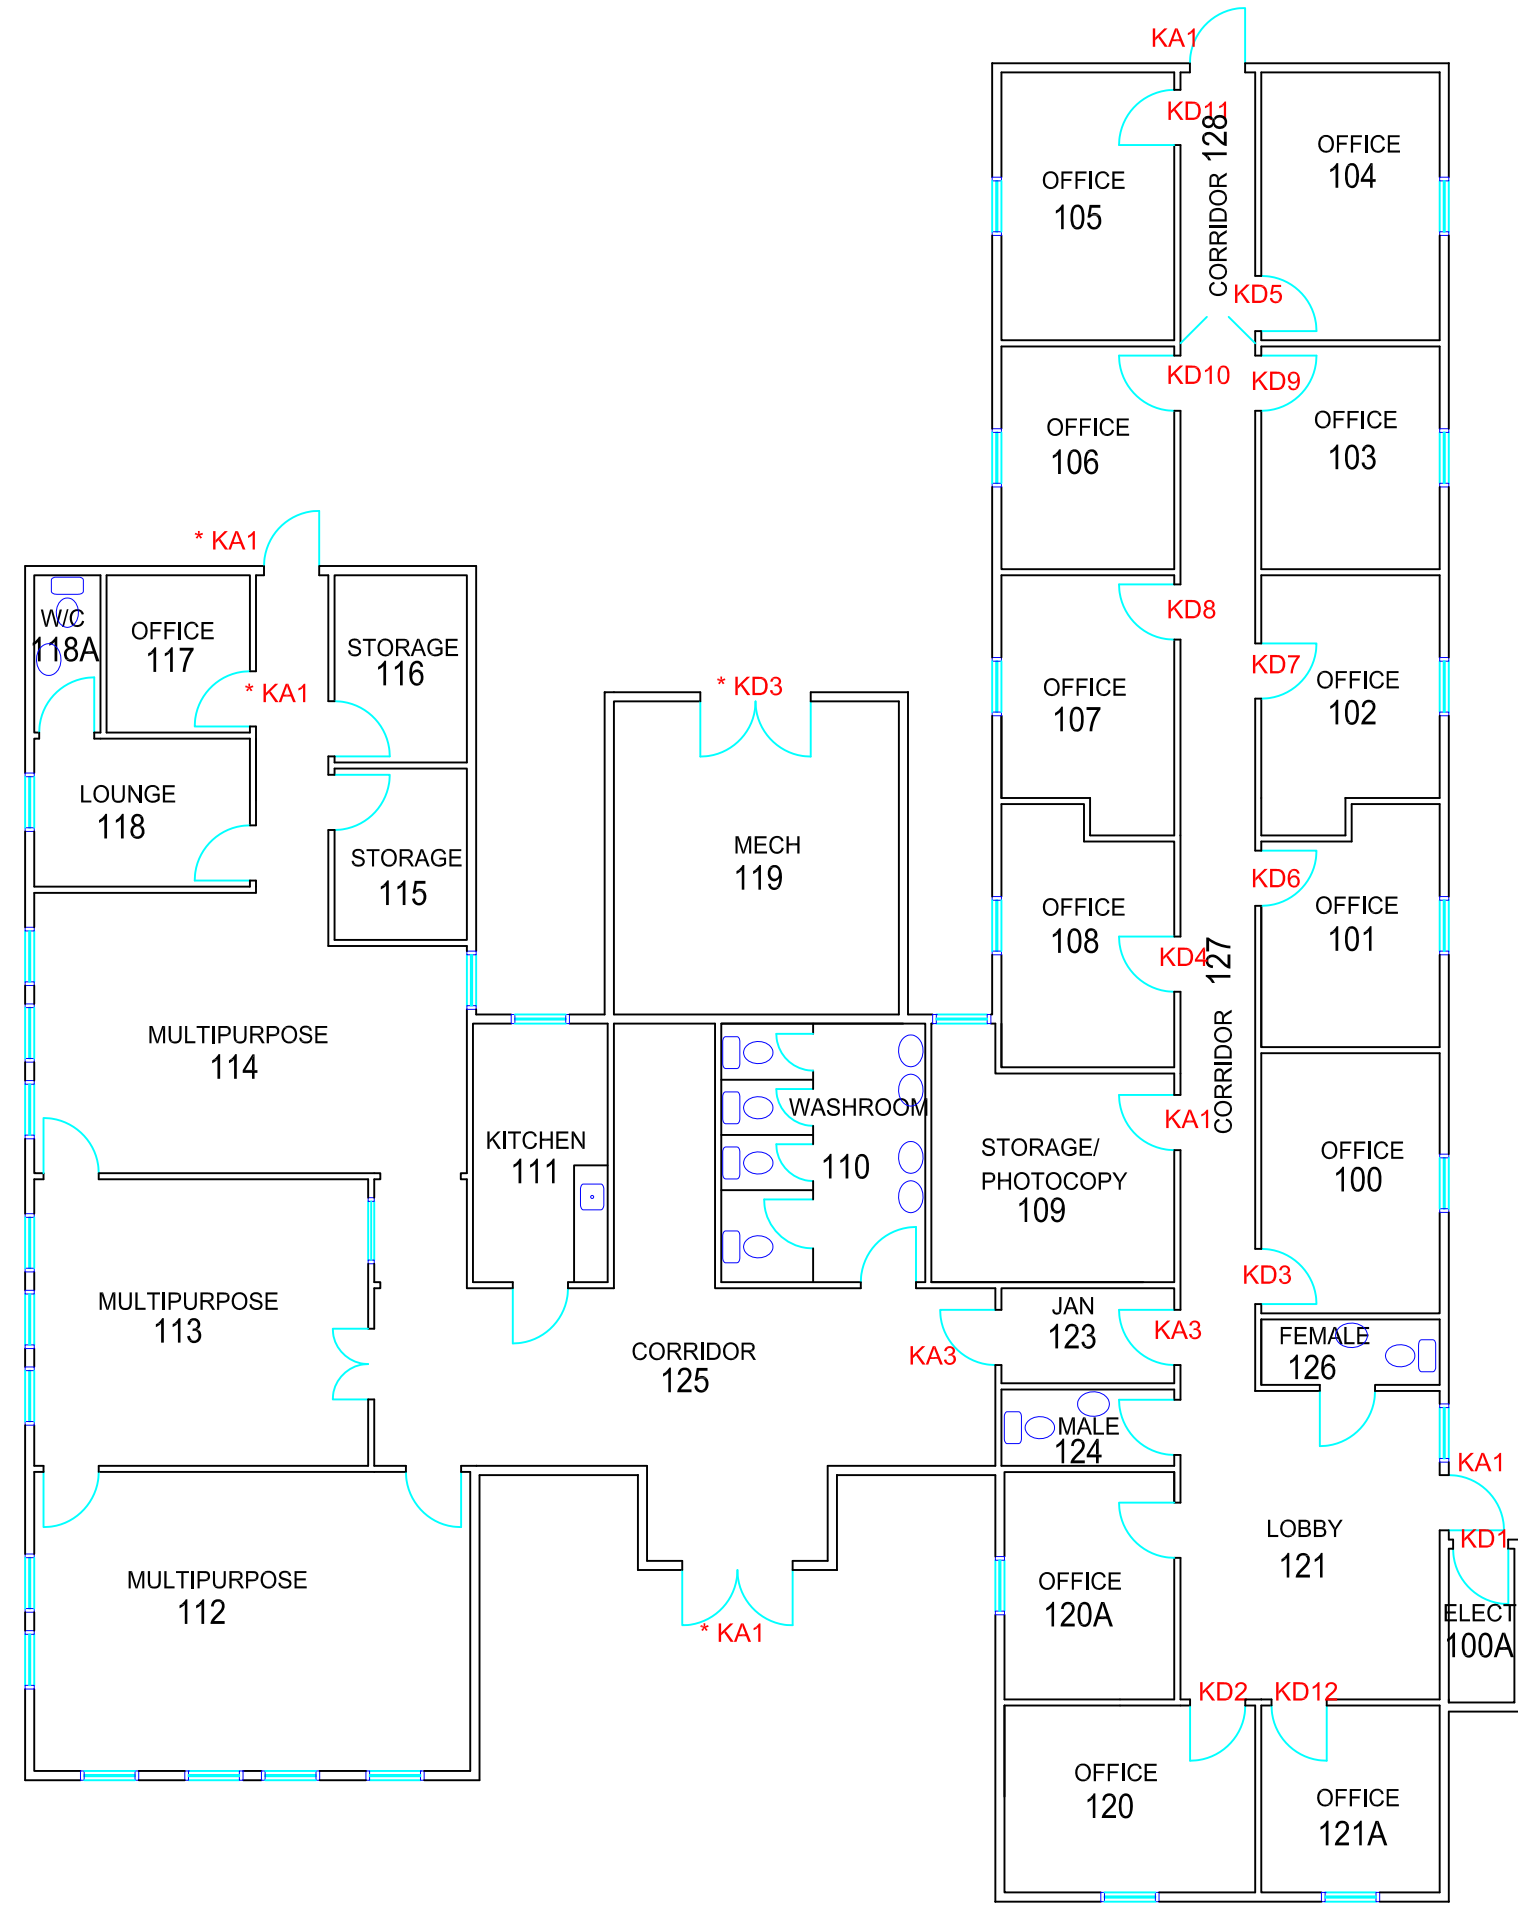

BUILDING NAME AND NUMBER  
**DAYCARE & I.R.P  
 BLDG 335**

FLOOR  
**FIRST FLOOR**

DRAWING NAME  
**ARCHITECTURAL**

REVISION DATE  
**JAN 2006**

SCALE 1:125	PAGE NUMBER 335.1
----------------	----------------------