


NOTES

KEYING  
KA-KEYED ALIKE  
KD-KEYED DIFFERENT

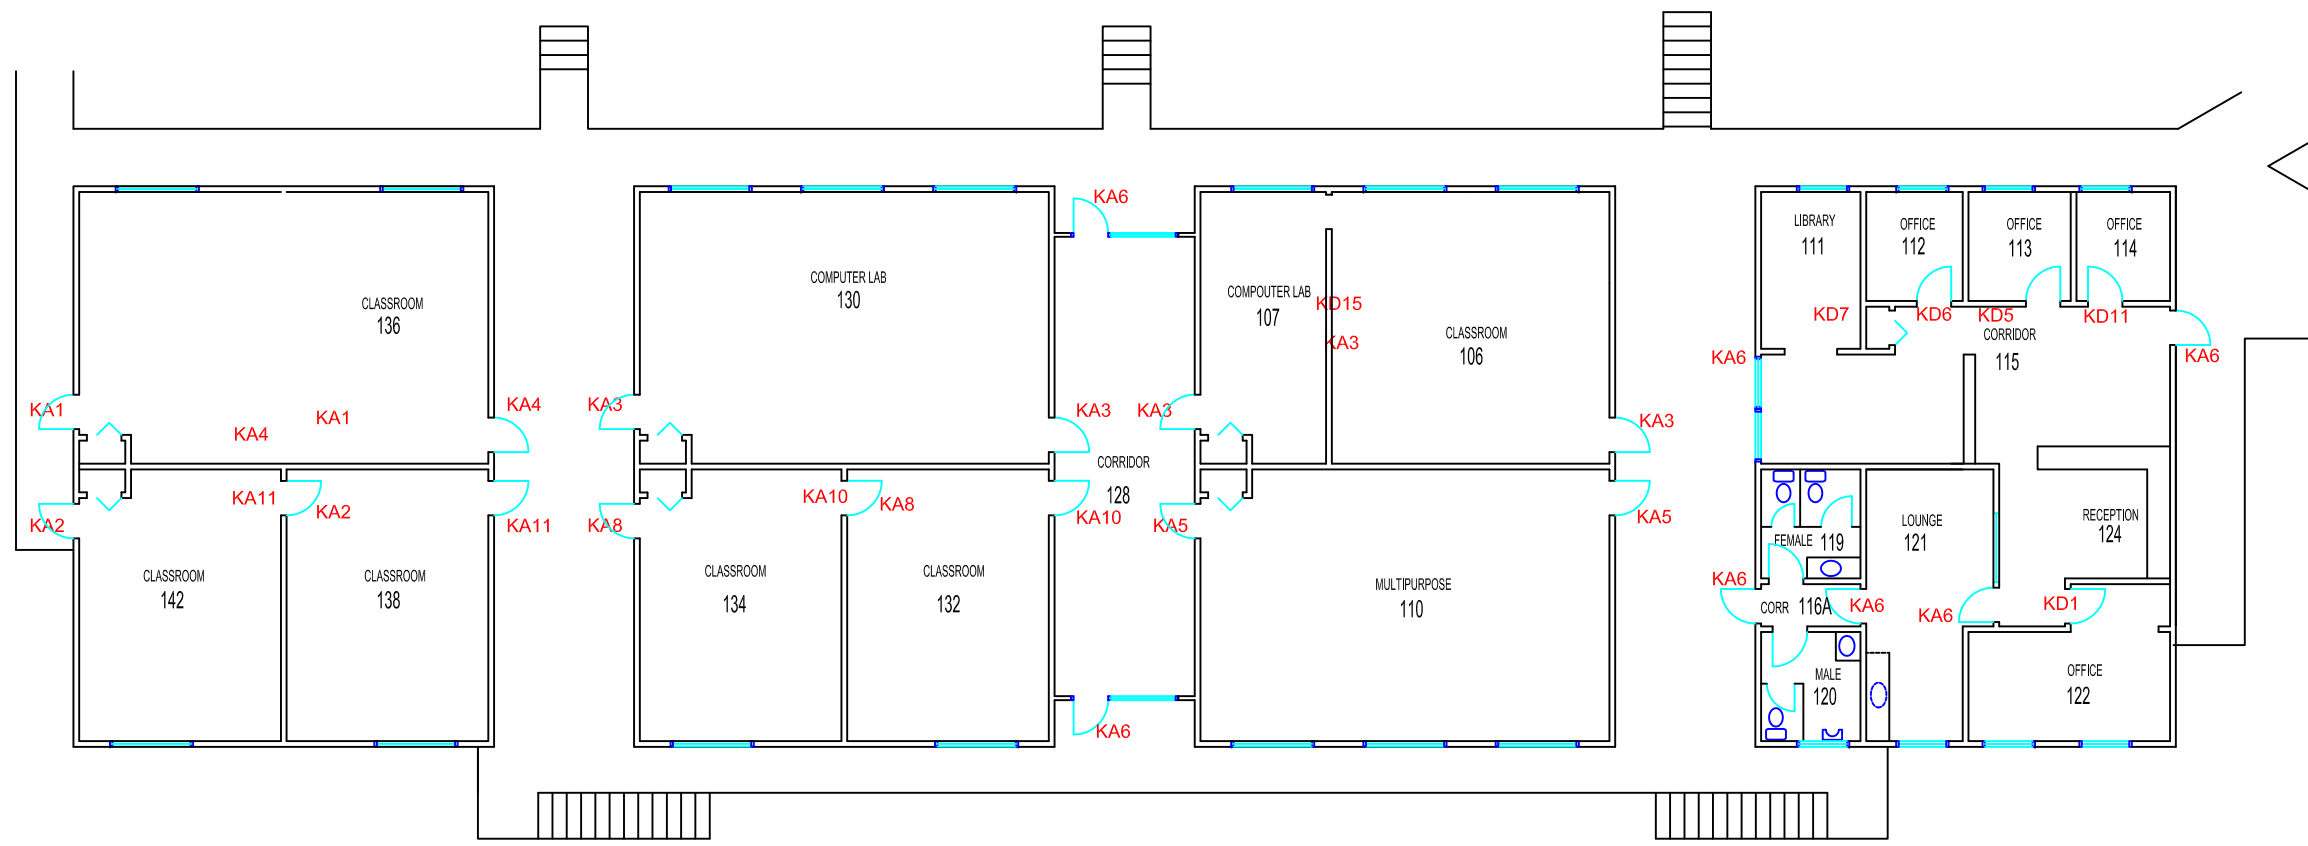

BUILDING NAME AND NUMBER  
**E.S.I./INTERNATIONAL  
 EDUCATION  
 BLDG 350**

FLOOR  
**FIRST FLOOR**

DRAWING NAME  
**ARCHITECTURAL**

REVISION DATE  
**NOV 2014**

SCALE <b>1:200</b>	PAGE NUMBER <b>350.1</b>
-----------------------	-----------------------------