
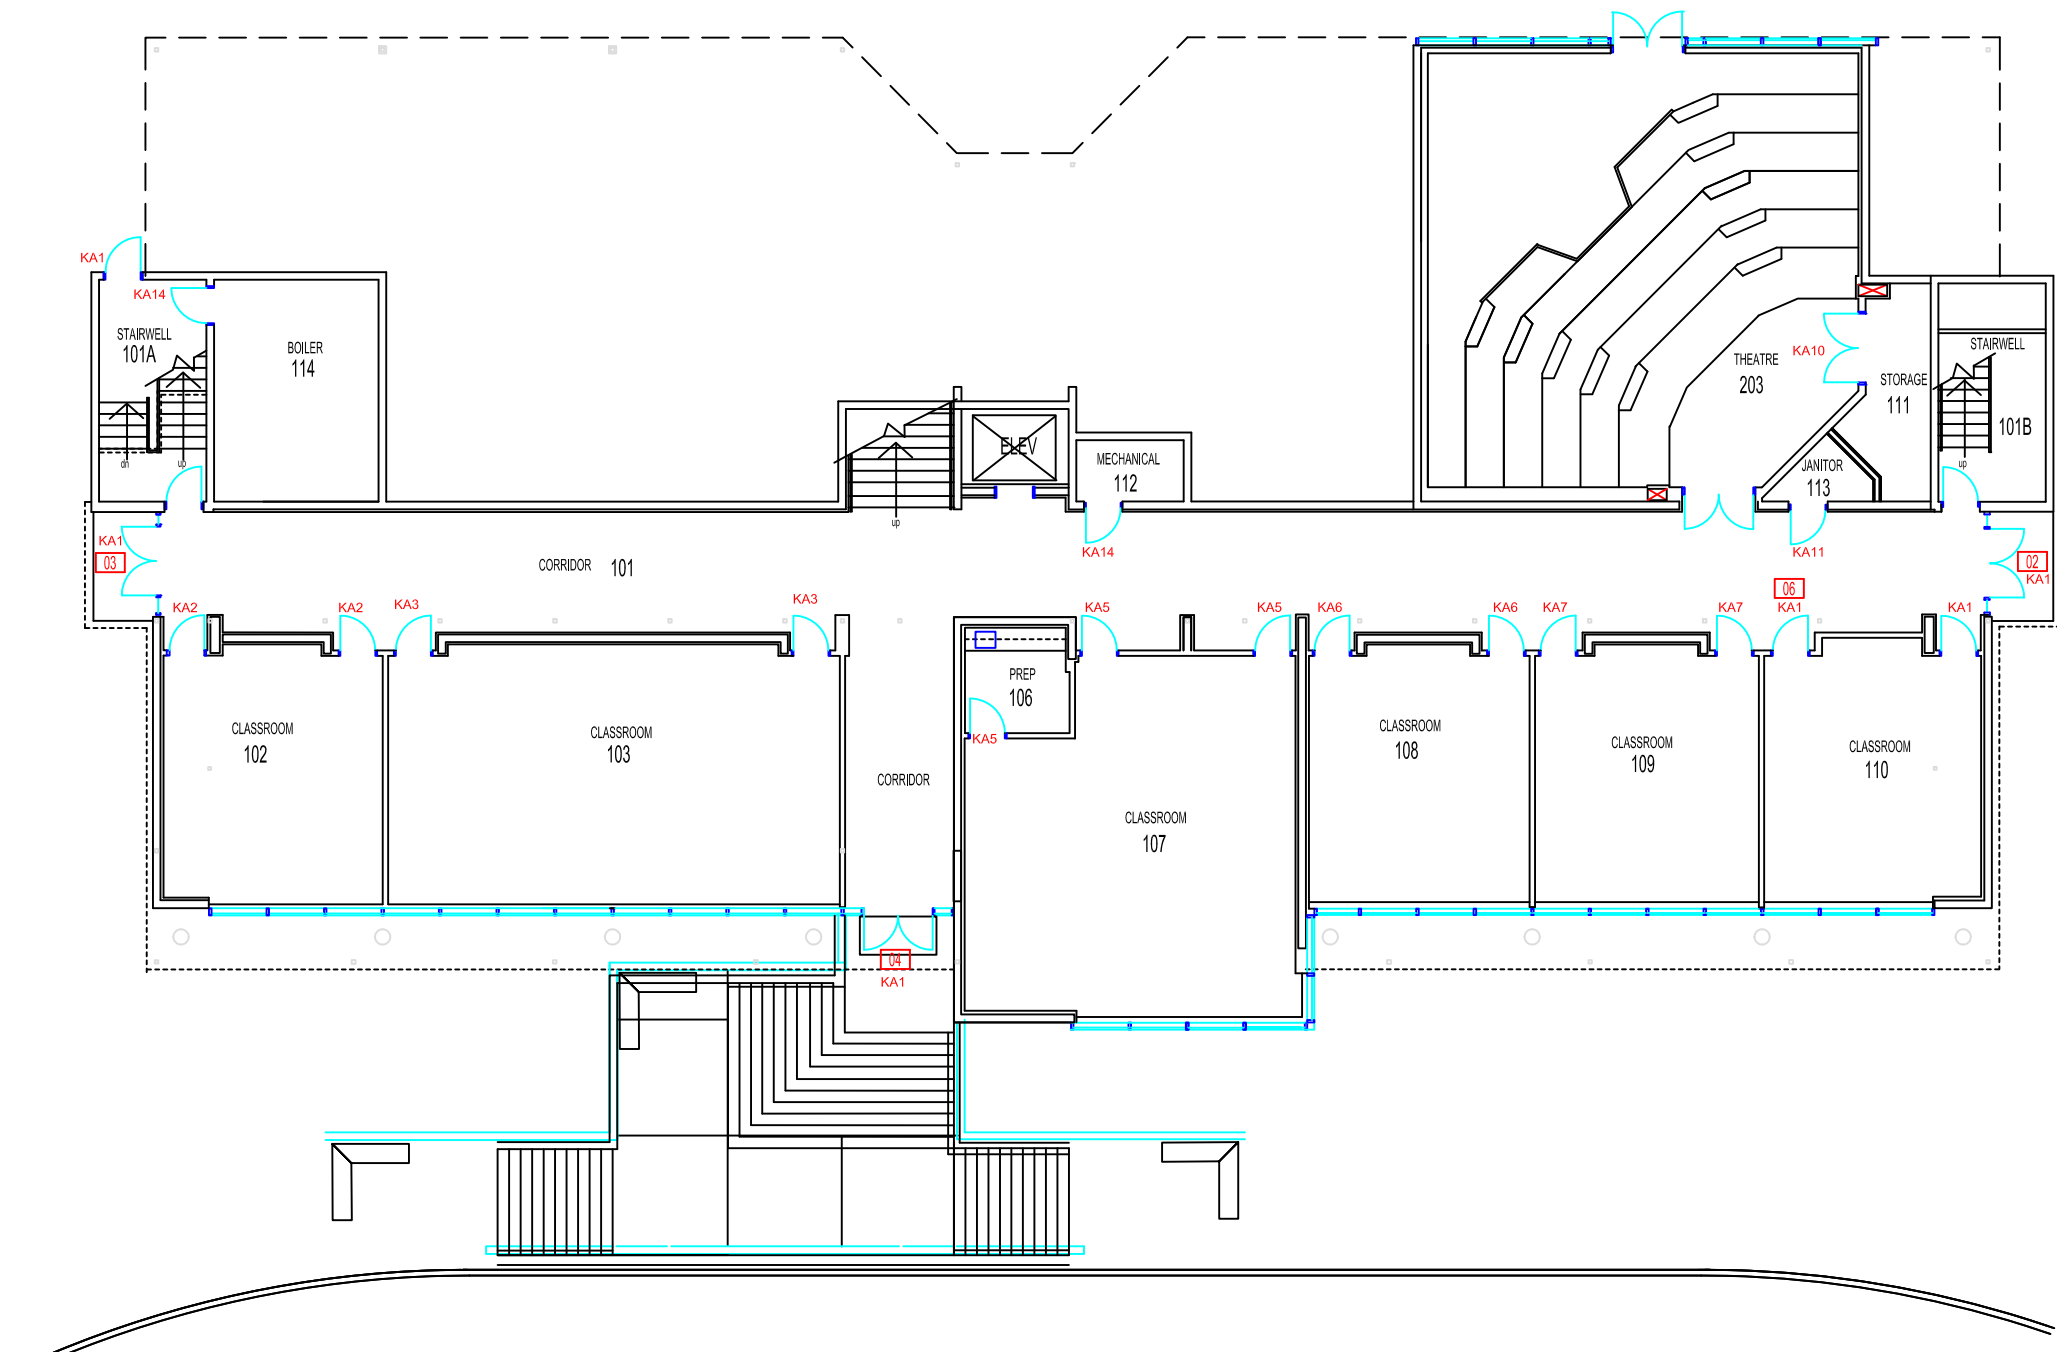


NOTES

**KEYING**  
 KA-KEYED ALIKE  
 KD-KEYED DIFFERENT  
 △-STRIKE ONLY  
 □-READER ONLY

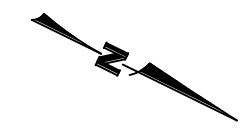

BUILDING NAME AND NUMBER  
**ARTS AND SCIENCE  
 BLDG 355**

FLOOR  
**FIRST FLOOR**

DRAWING NAME  
**ARCHITECTURAL**

REVISION DATE  
**JAN 2006**

SCALE 1:200	PAGE NUMBER 355.1
----------------	----------------------