


KEYING  
KA-KEYED ALIKE  
KD-KEYED DIFFERENT  
△-STRIKE ONLY  
□-READER ONLY

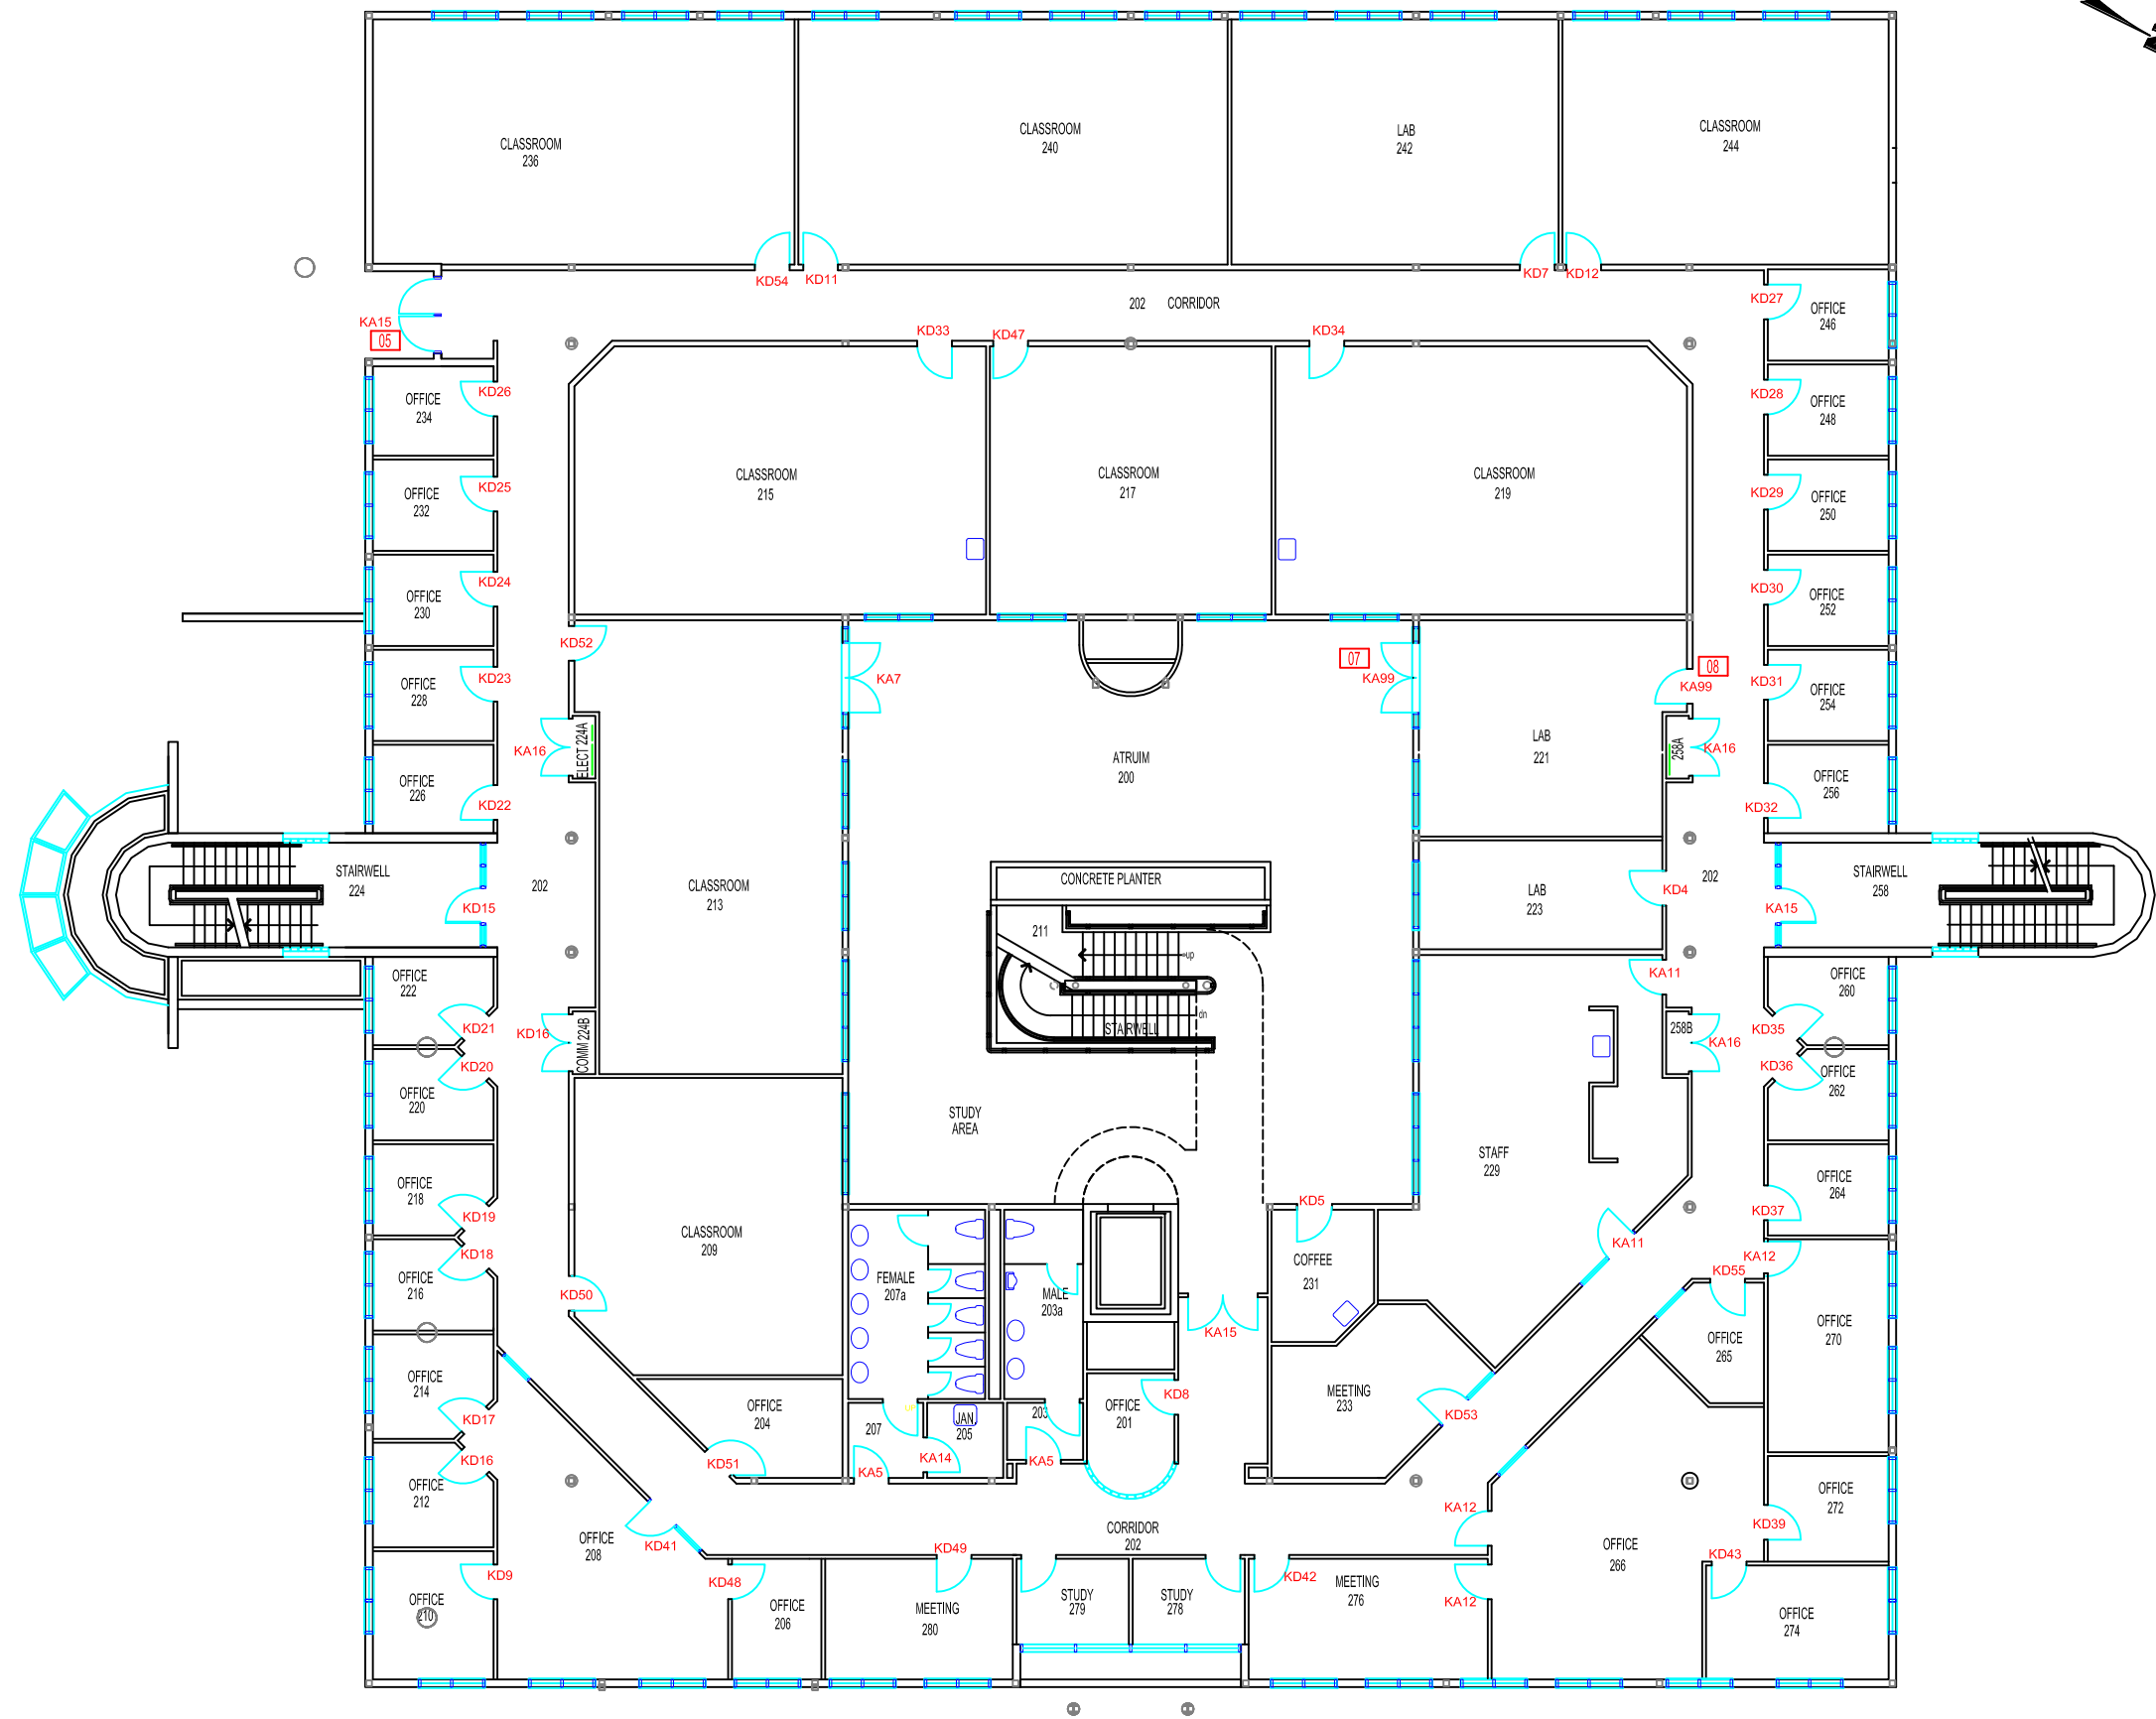

BUILDING NAME AND NUMBER  
EDUCATION  
SOCIAL SCIENCE  
BLDG 356

FLOOR  
SECOND FLOOR

DRAWING NAME  
ARCHITECTURAL

REVISION DATE  
MARCH 2015

SCALE  
1:200

PAGE NUMBER  
356.2