
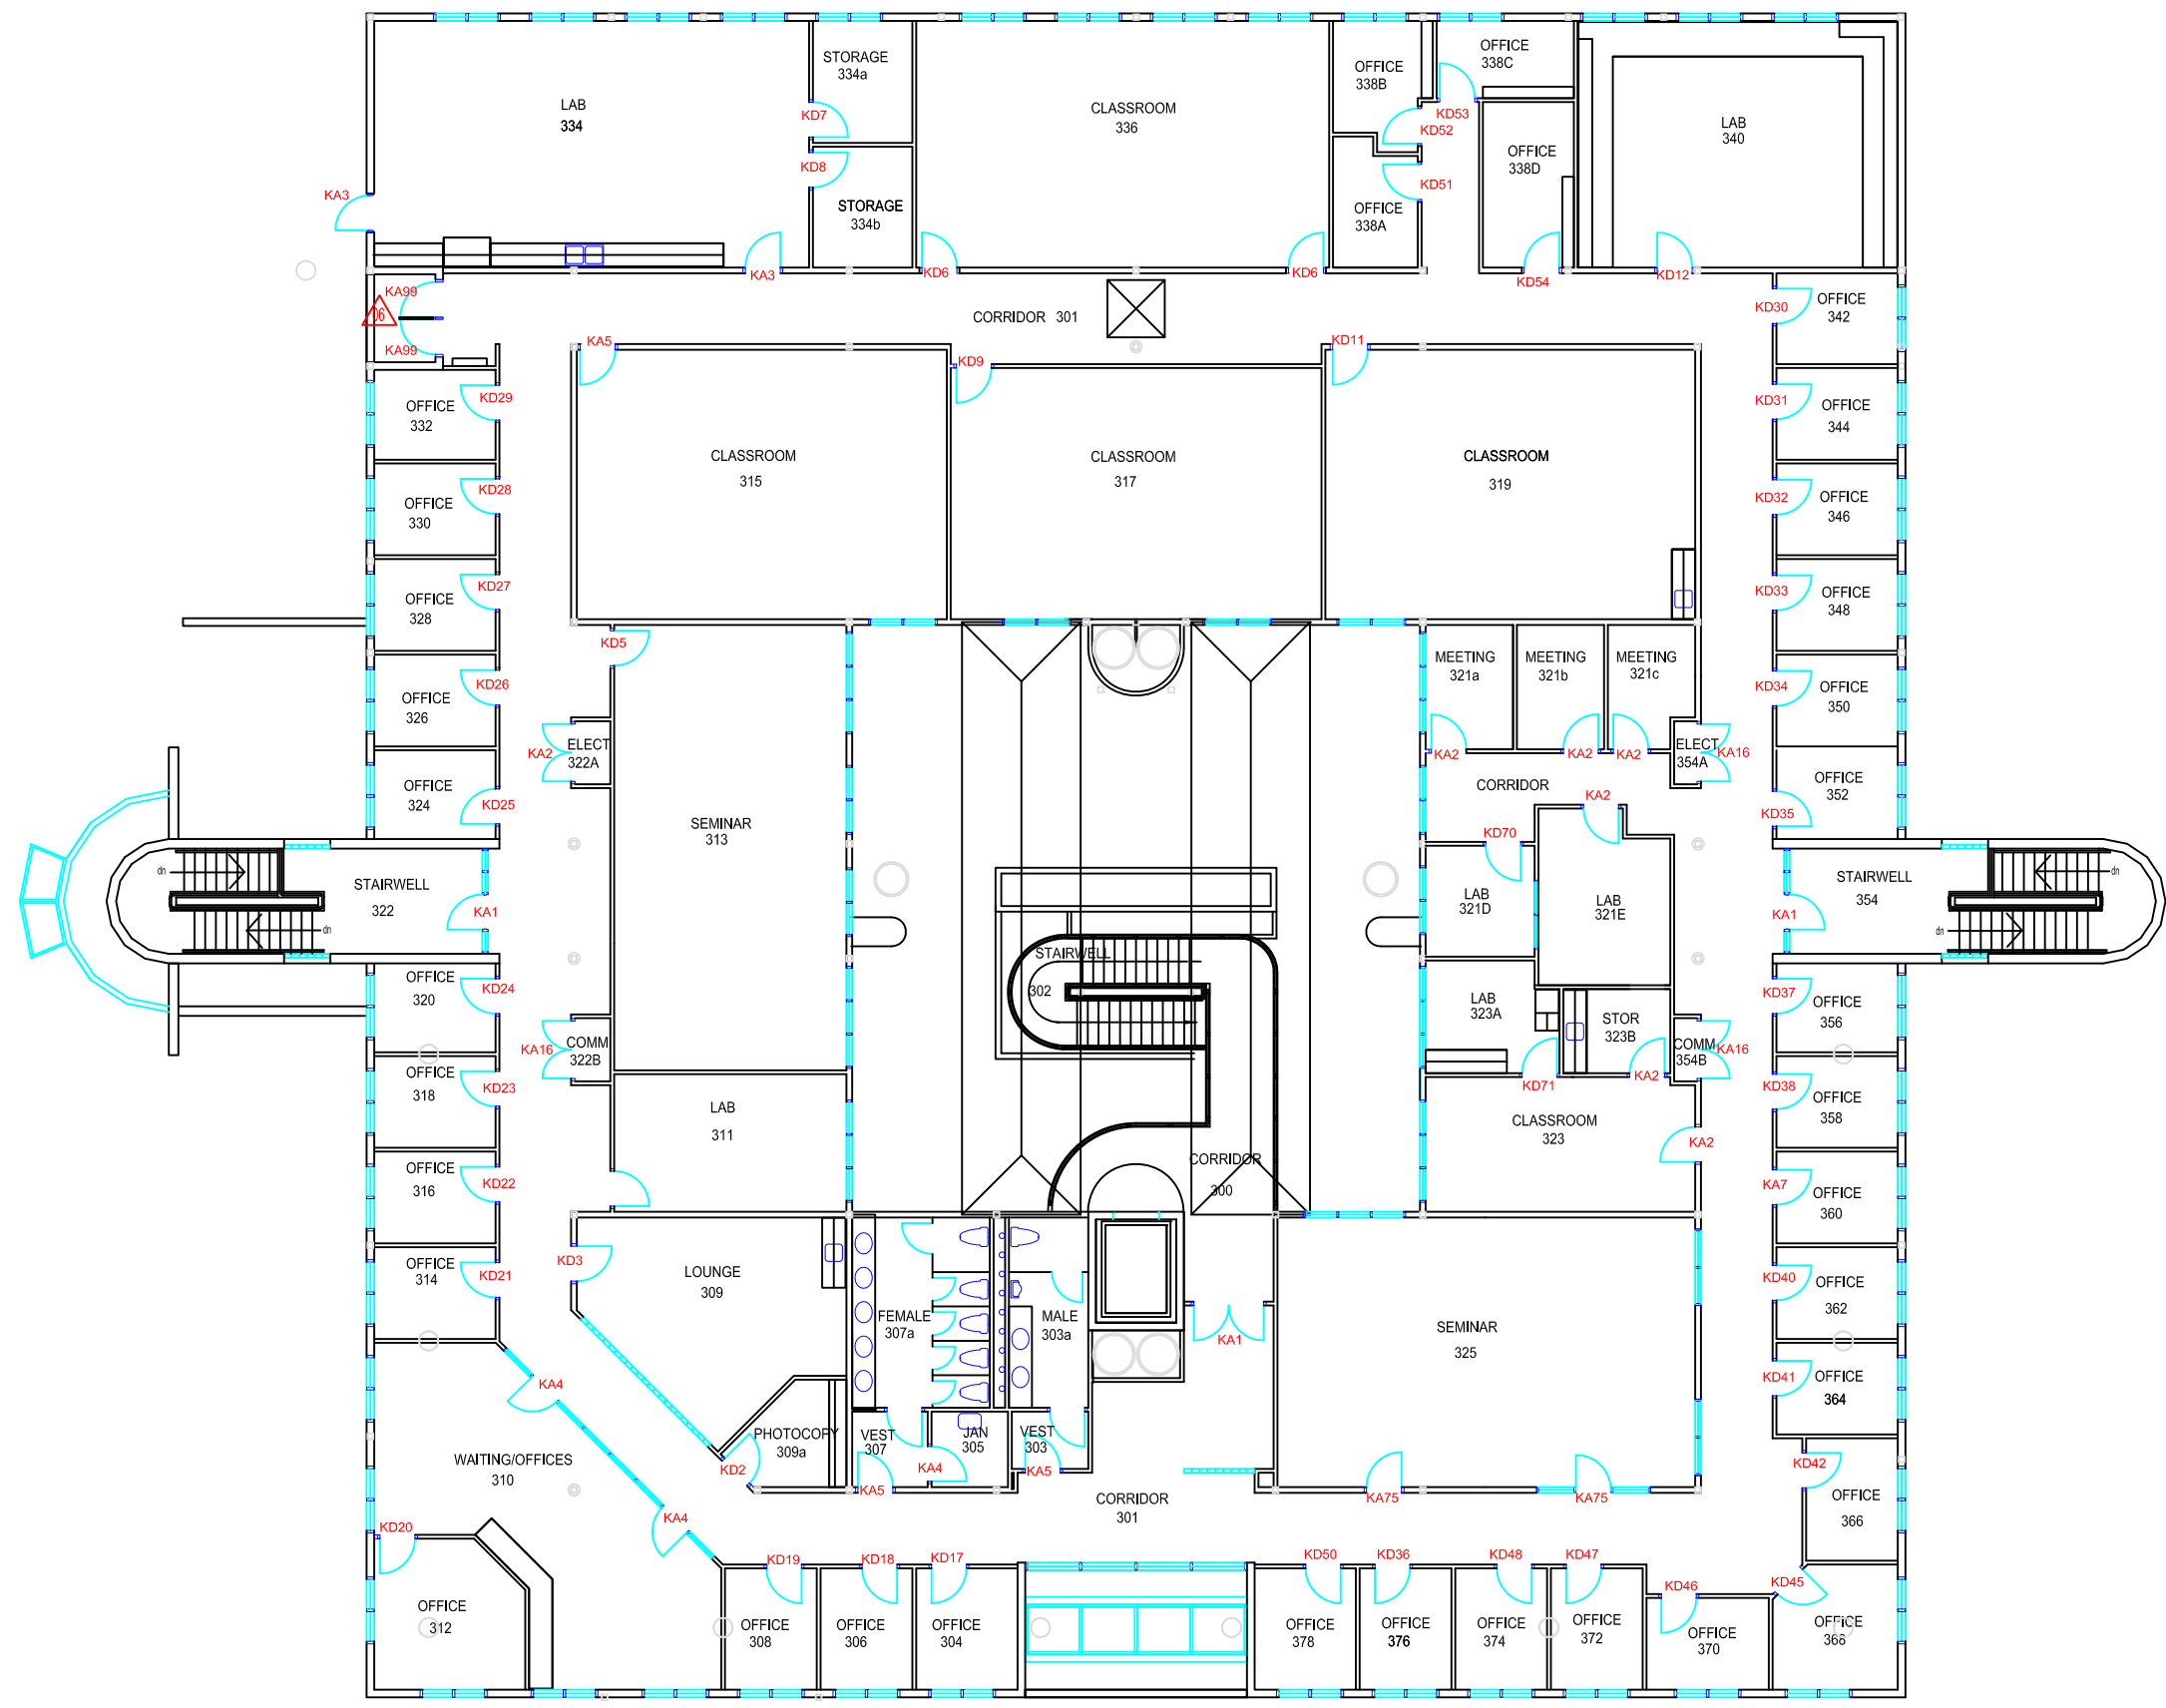


NOTES

KEYING
 KA-KEYED ALIKE
 KD-KEYED DIFFERENT
 △-STRIKE ONLY
 □-READER ONLY

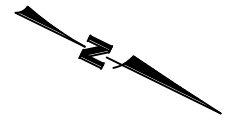

BUILDING NAME AND NUMBER
**EDUCATION
 SOCIAL SCIENCE
 BLDG 356**

FLOOR
THIRD FLOOR

DRAWING NAME
ARCHITECTURAL

REVISION DATE
JAN 2006

SCALE 1:200	PAGE NUMBER 356.3
-----------------------	-----------------------------