


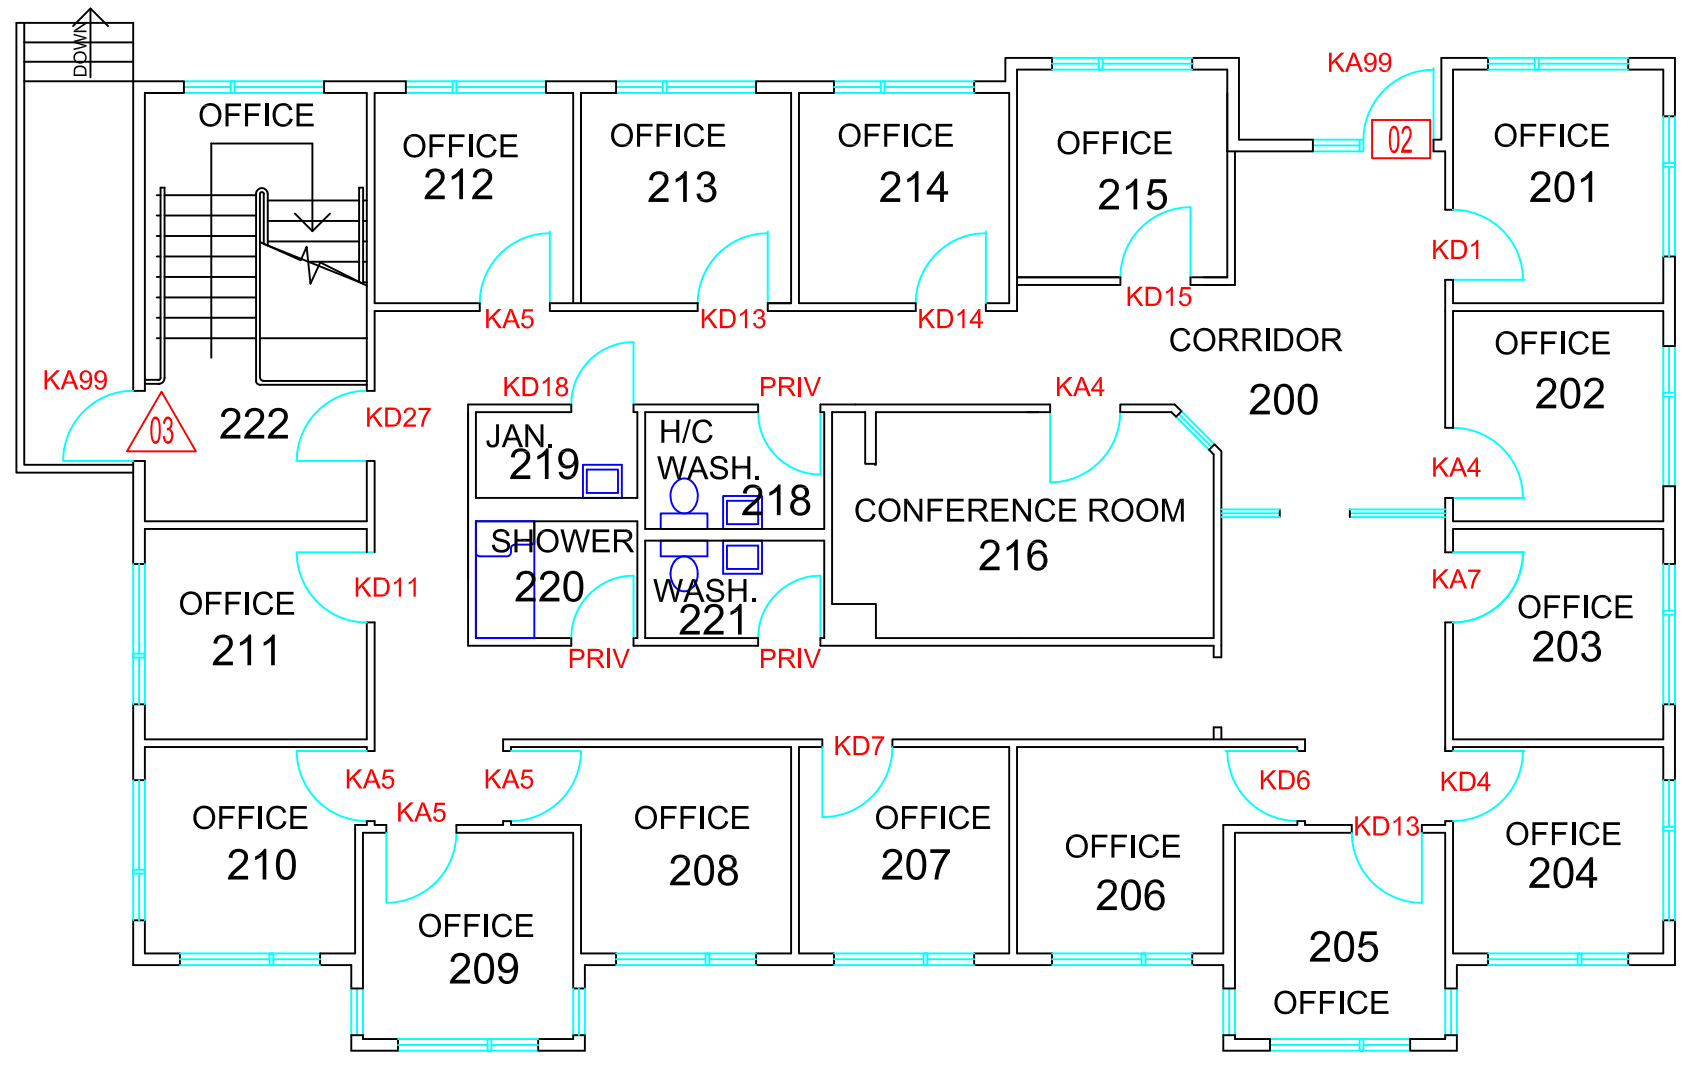

△-STRIKE ONLY  
□-READER ONLY

KEYING  
KA-KEYED ALIKE  
KD-KEYED DIFFERENT



BUILDING NAME AND NUMBER  
FACULTY  
OFFICE  
BLDG 359

FLOOR  
SECOND FLOOR

DRAWING NAME  
ARCHITECTURAL

REVISION DATE  
AUG 2013

SCALE 1:100	PAGE NUMBER 359.2
----------------	----------------------