


NOTES

- KEYING
- KA-KEYED ALIKE
- KD-KEYED DIFFERENT
- △-STRIKE ONLY
- READER ONLY

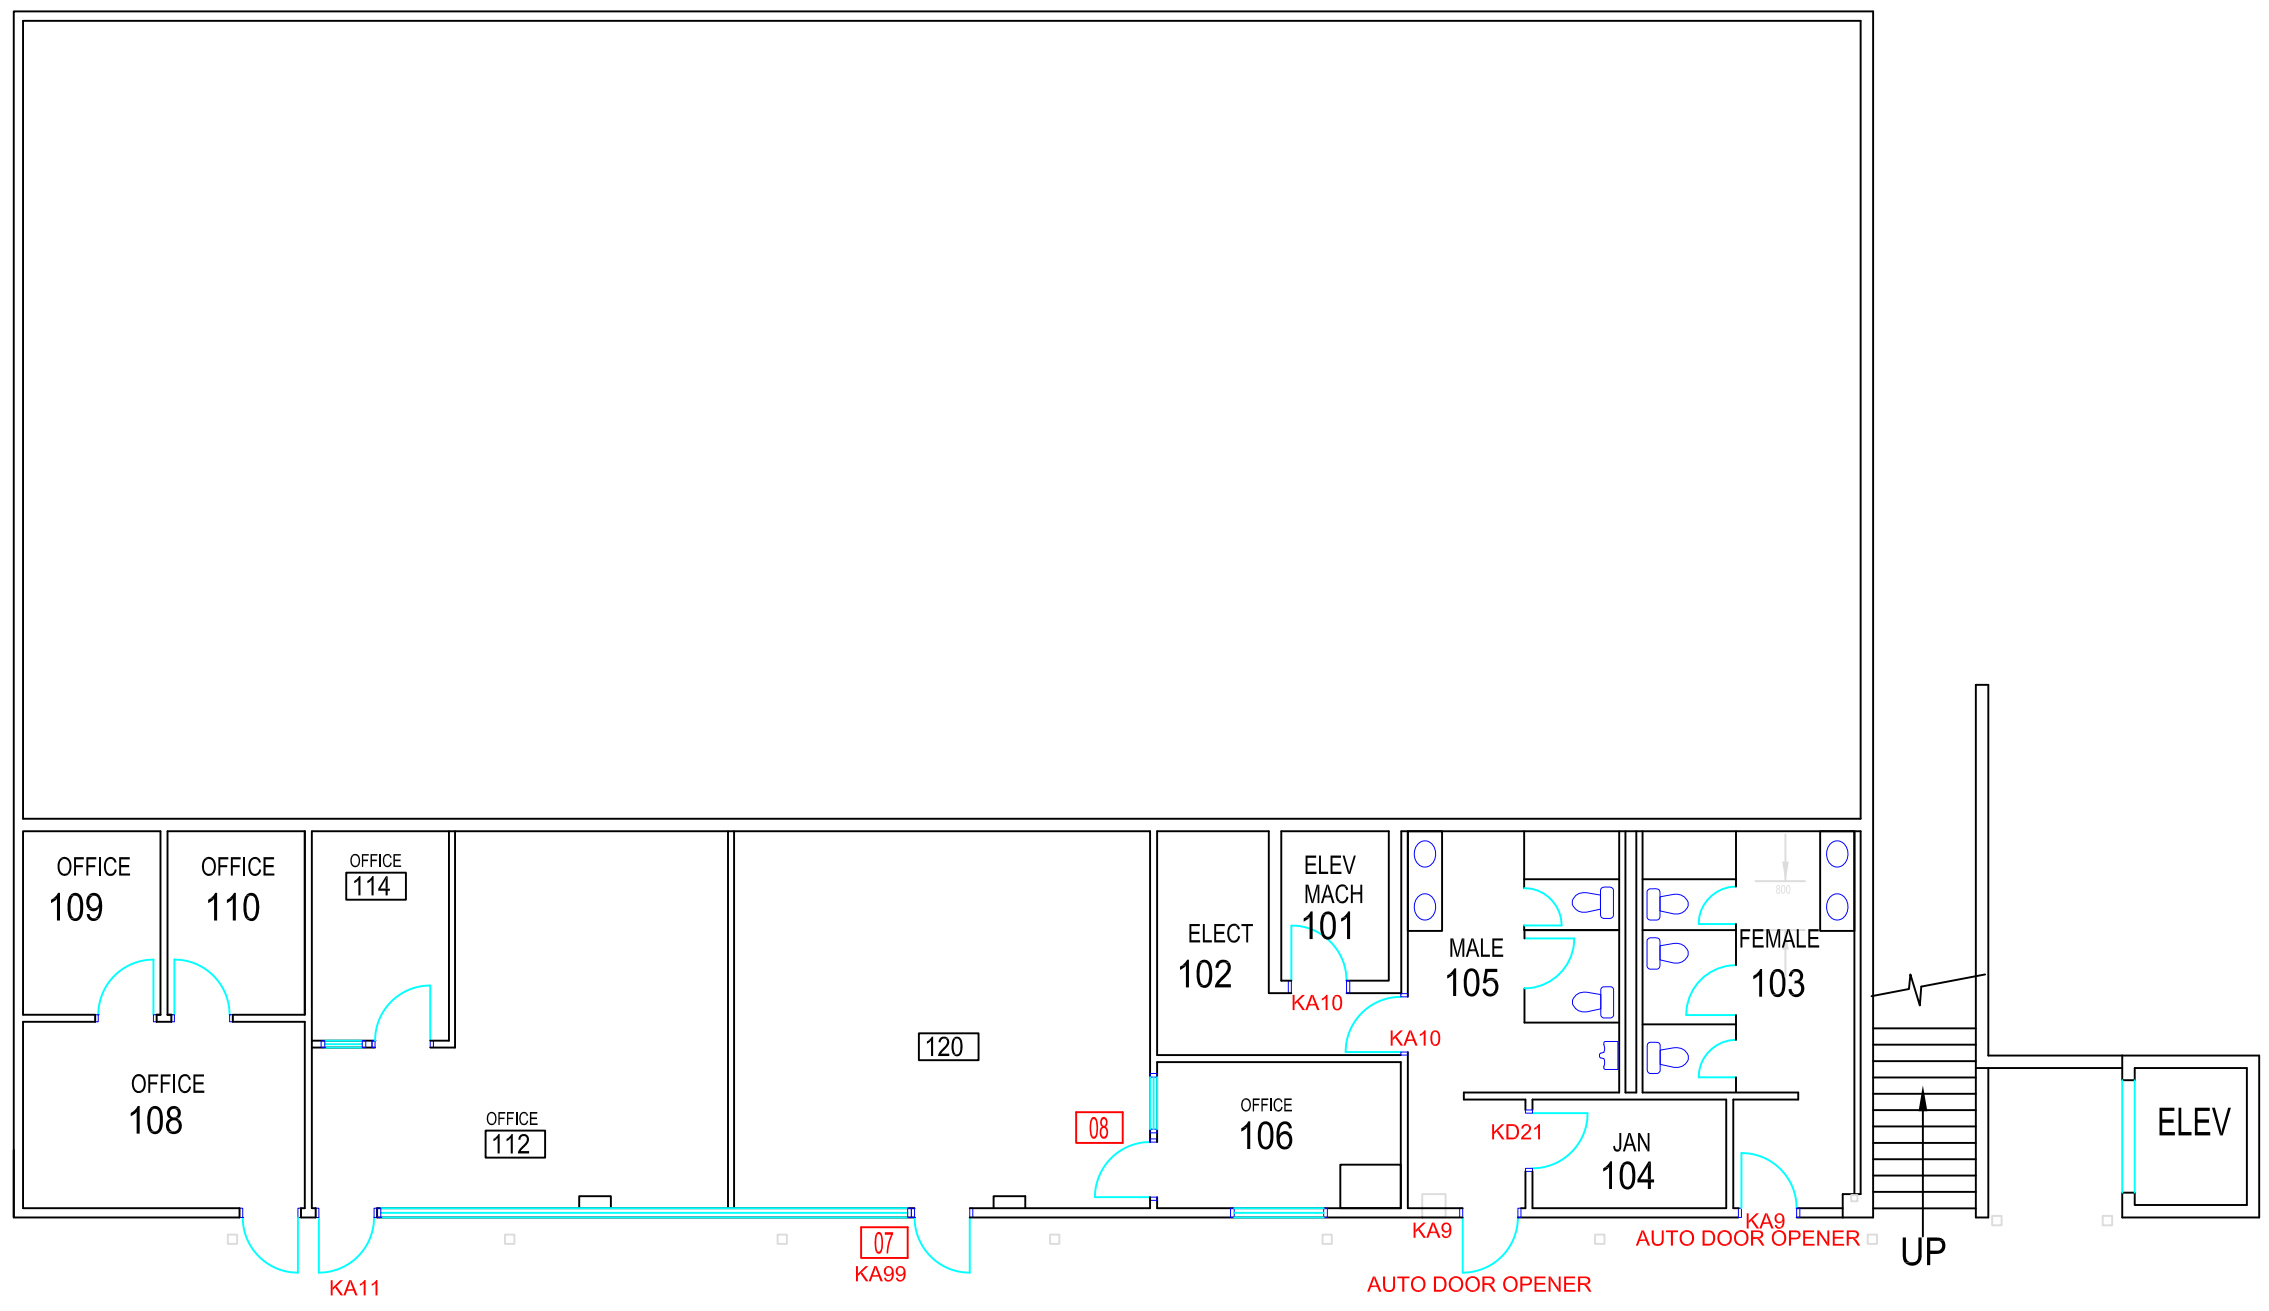

BUILDING NAME AND NUMBER  
MATH & CHEMISTRY  
BLDG 360

FLOOR  
FIRST FLOOR

DRAWING NAME  
ARCHITECTURAL

REVISION DATE  
AUG 2006

SCALE 1:125	PAGE NUMBER 360.1
----------------	----------------------