


KEYING  
 KA-KEYED ALIKE  
 KD-KEYED DIFFERENT  
 △-STRIKE ONLY  
 □-READER ONLY

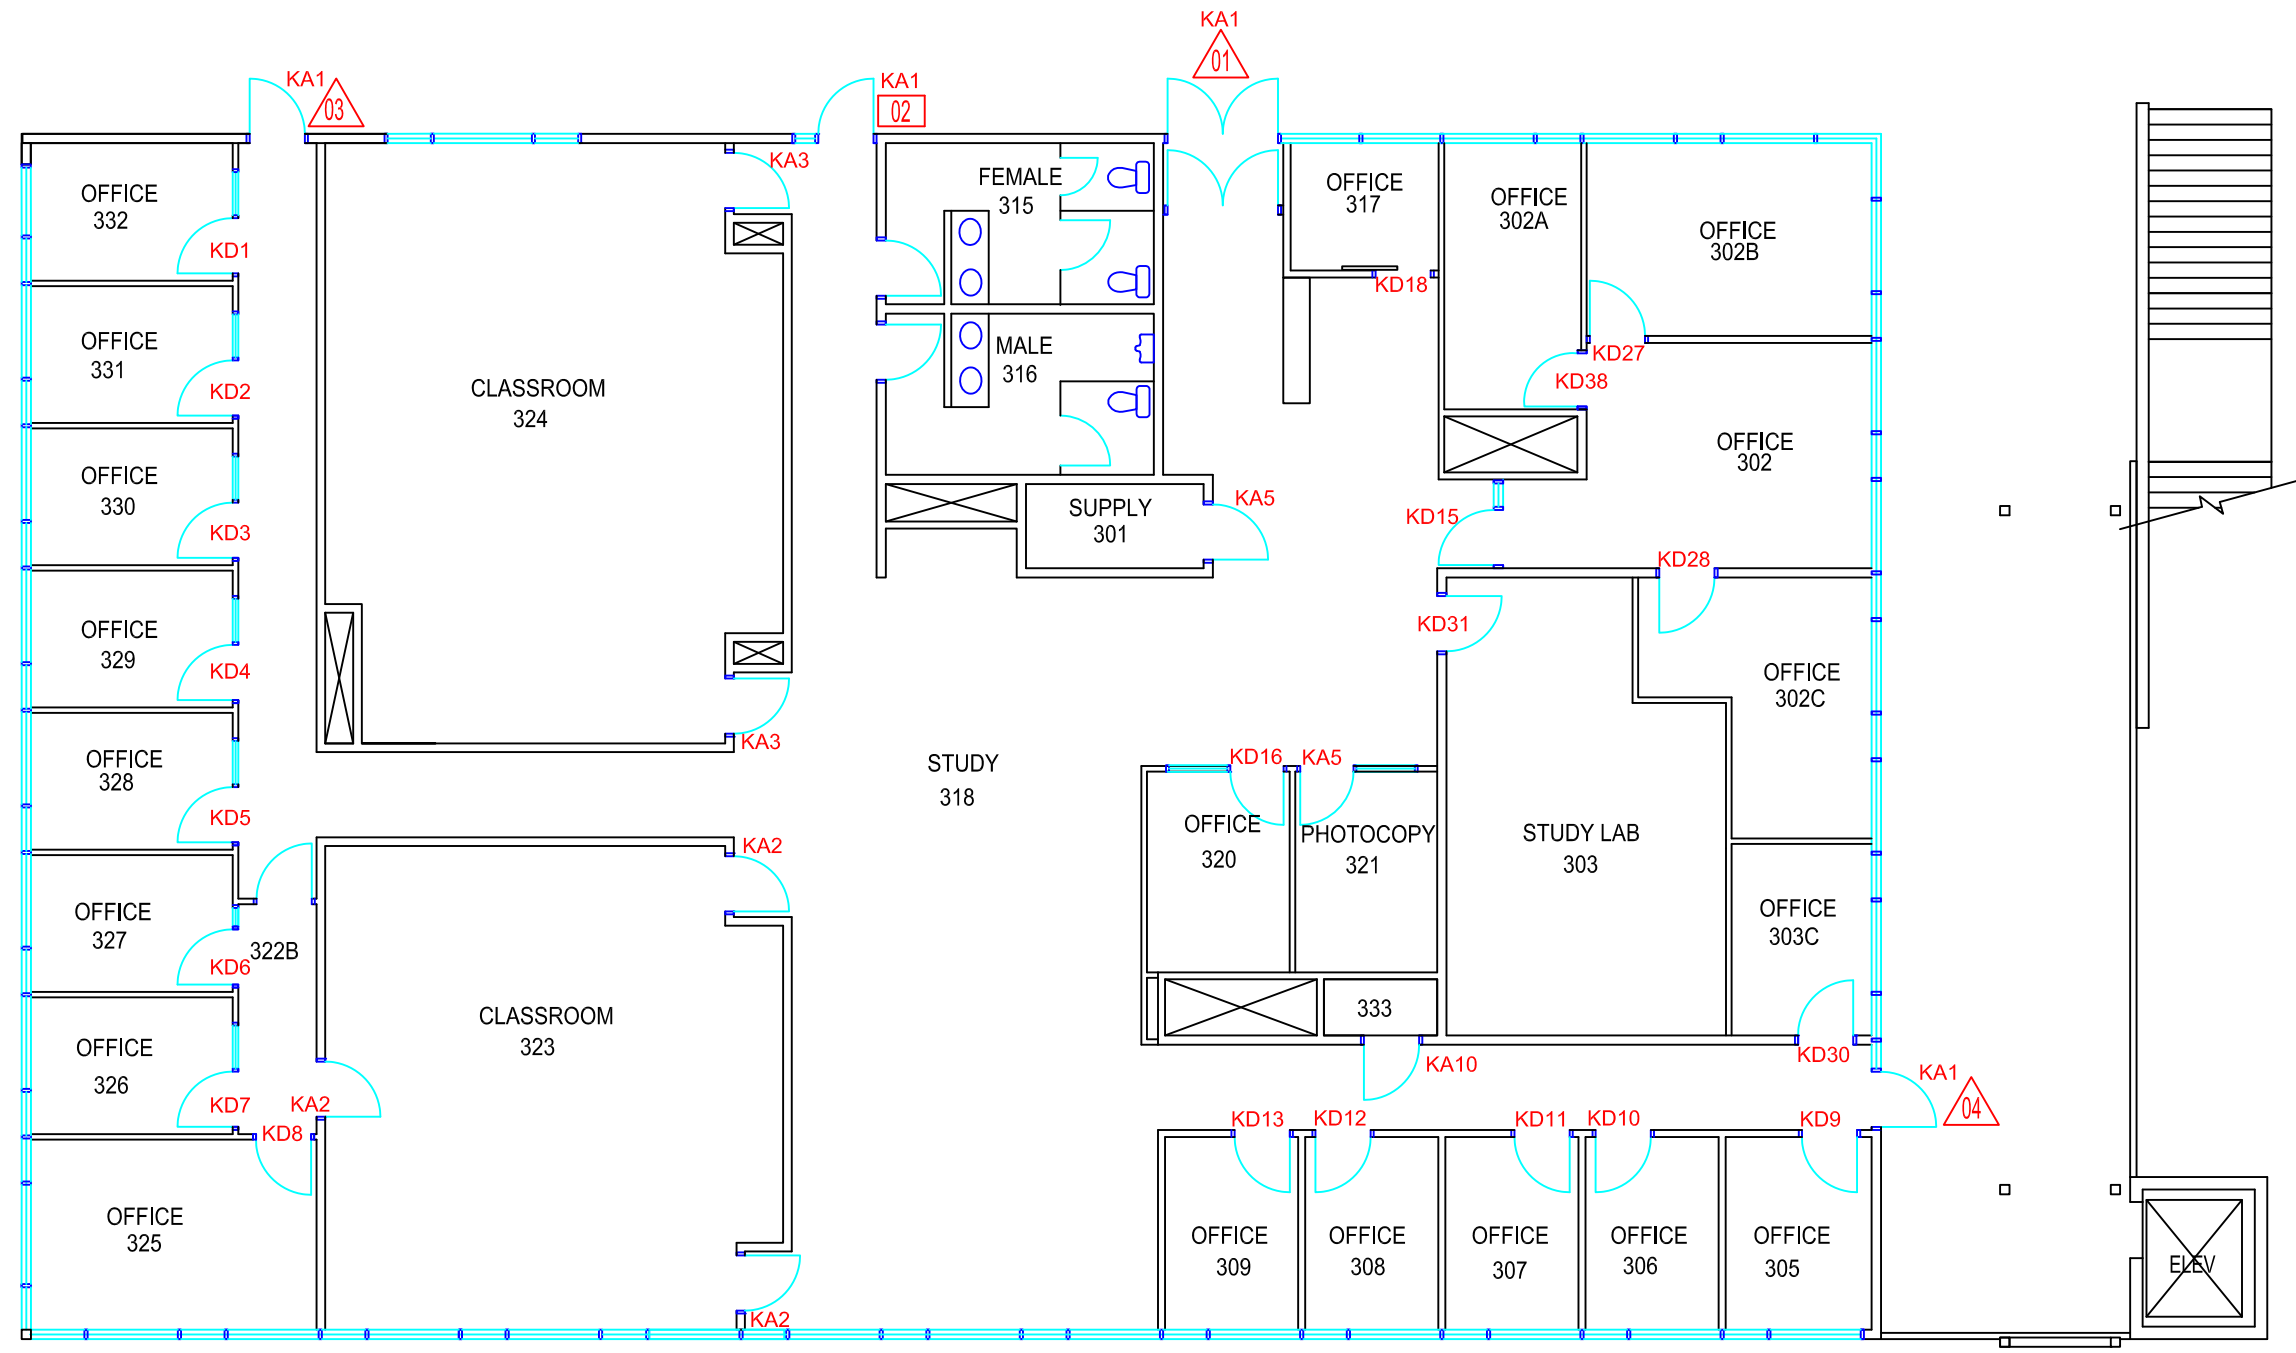

BUILDING NAME AND NUMBER  
**MATH & CHEMISTRY  
 BLDG 360**

FLOOR  
**THIRD FLOOR**

DRAWING NAME  
**ARCHITECTURAL**

REVISION DATE  
**AUG 2013**

SCALE 1:125	PAGE NUMBER 360.3
----------------	----------------------