


KEYING
 KA-KEYED ALIKE
 KD-KEYED DIFFERENT
 △-STRIKE ONLY
 □-READER ONLY

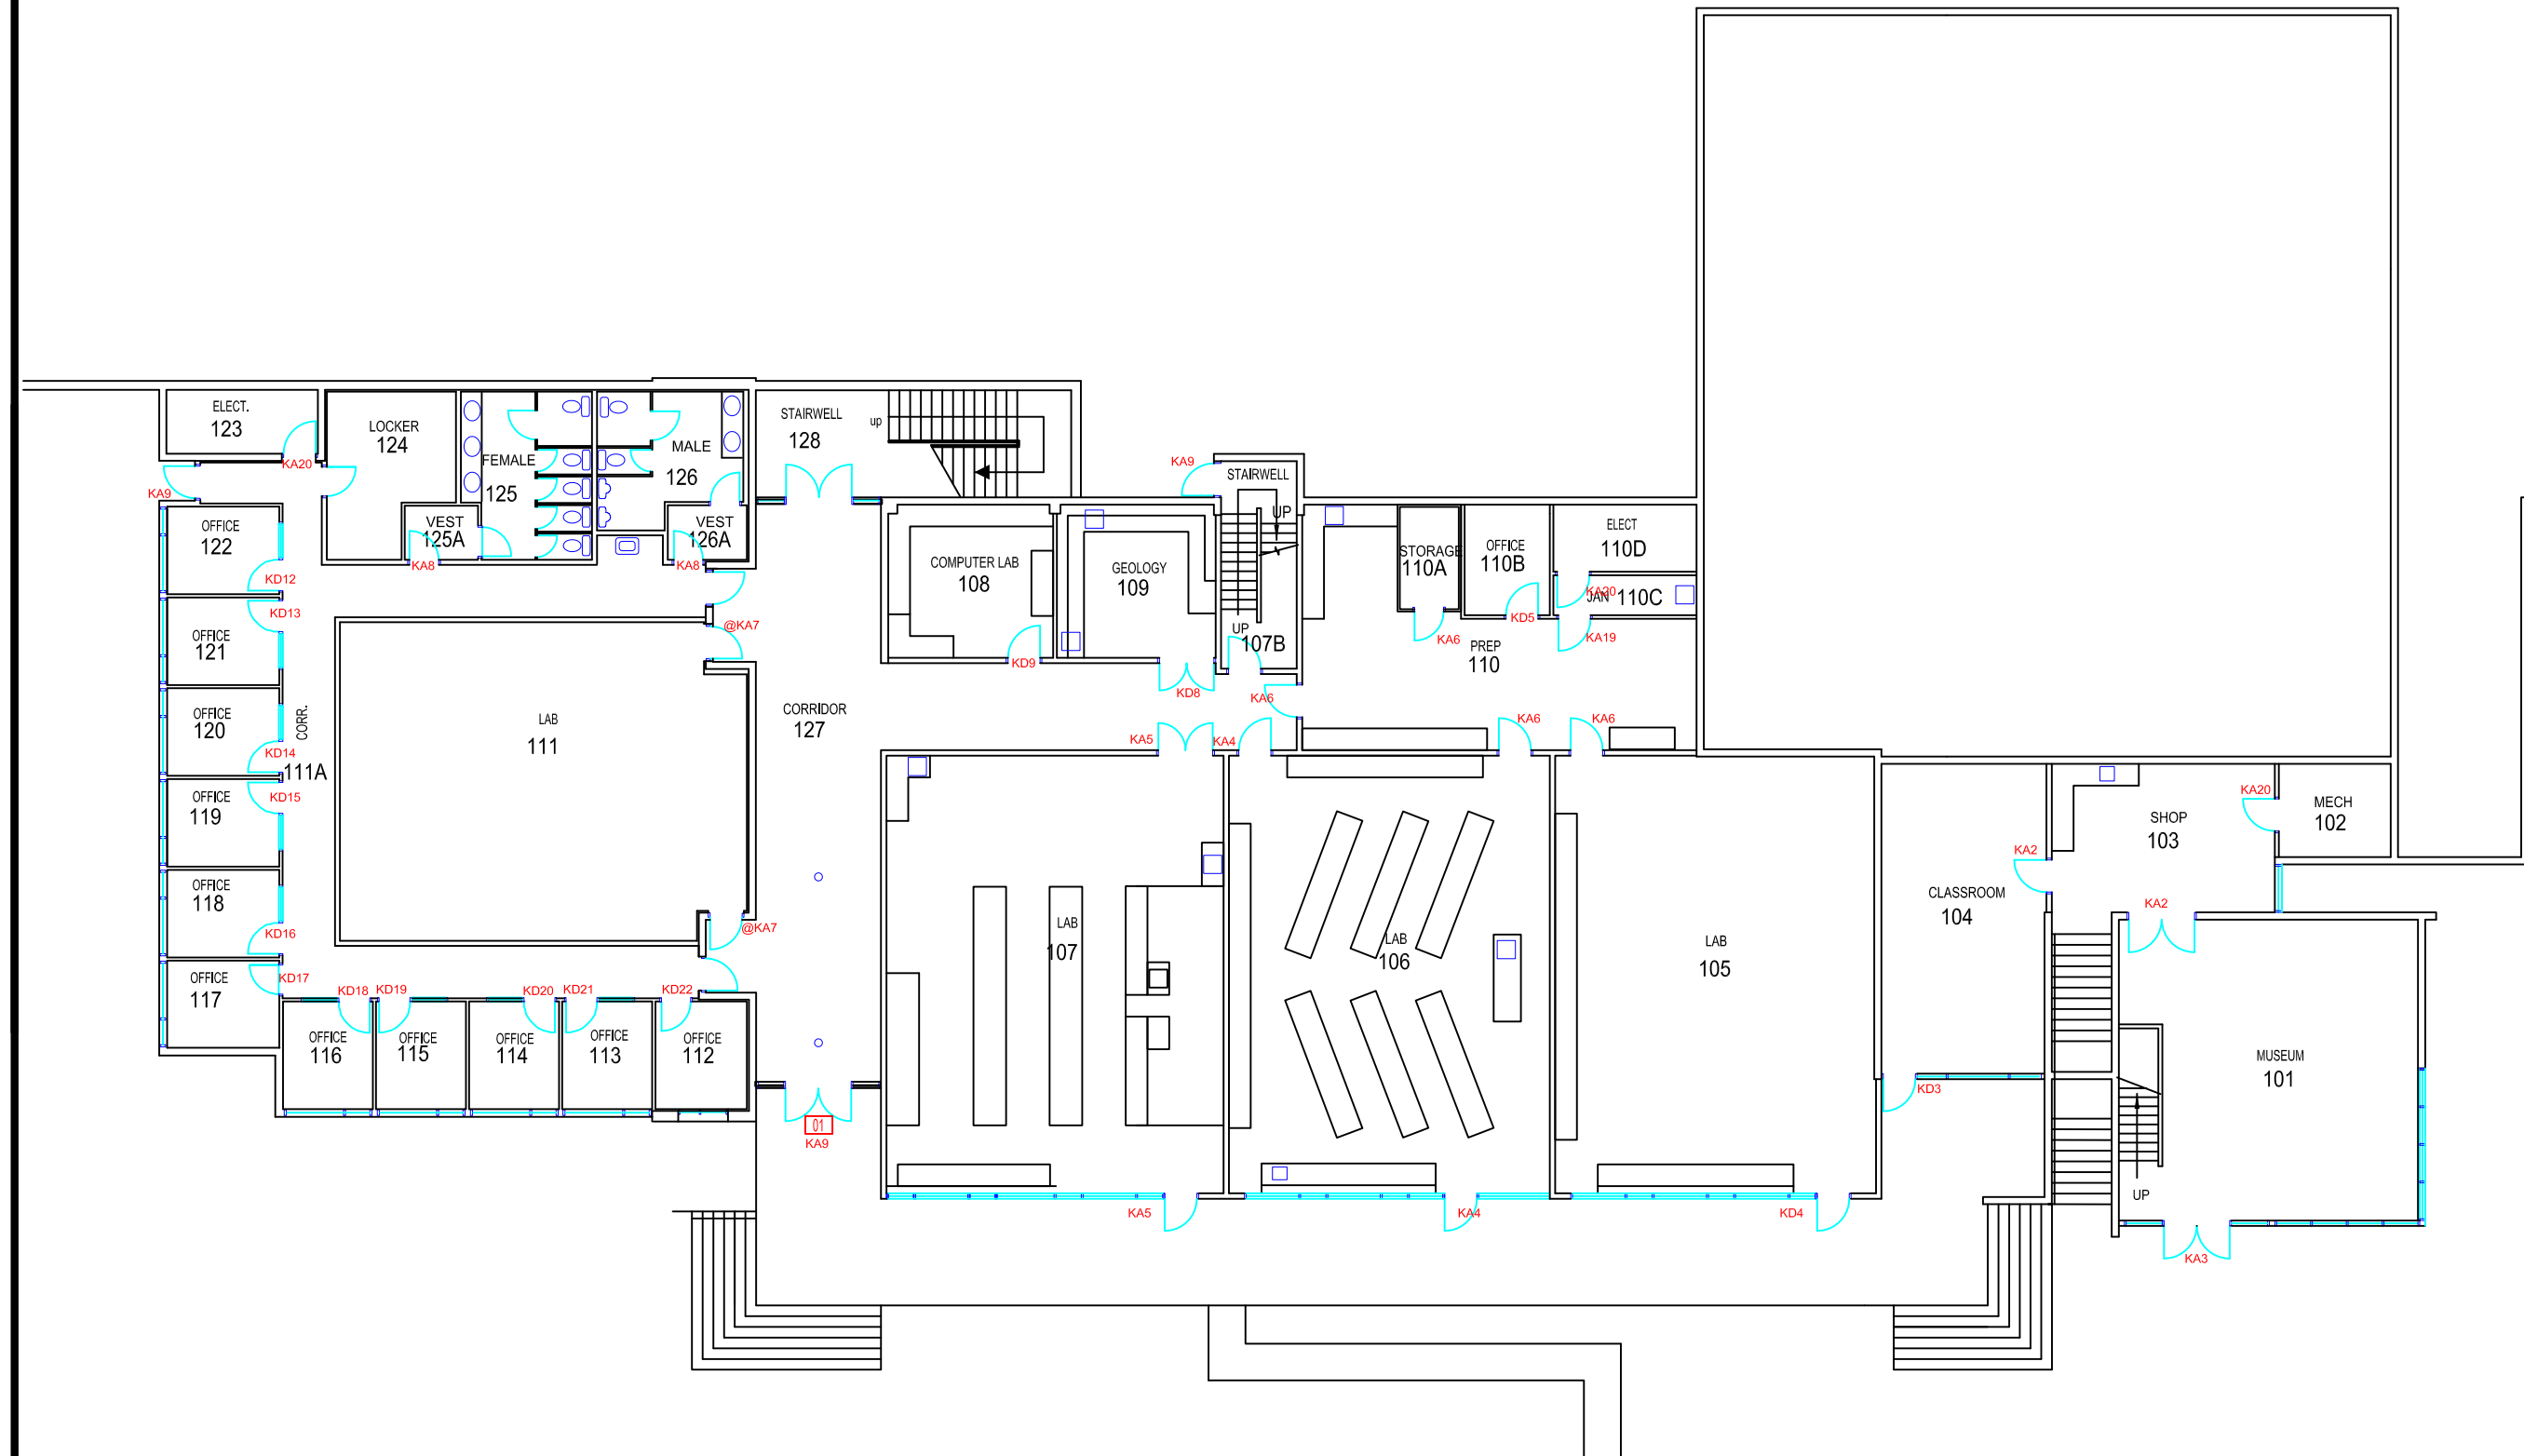

BUILDING NAME AND NUMBER
ENVIRONMENTAL SCIENCES BLDG 370

FLOOR
FIRST FLOOR

DRAWING NAME
ARCHITECTURAL

REVISION DATE
JUNE 2016

SCALE 1:200	PAGE NUMBER 370.1
----------------	----------------------