


- KEYING
- KA-KEYED ALIKE
- KD-KEYED DIFFERENT
- △-STRIKE ONLY
- READER ONLY

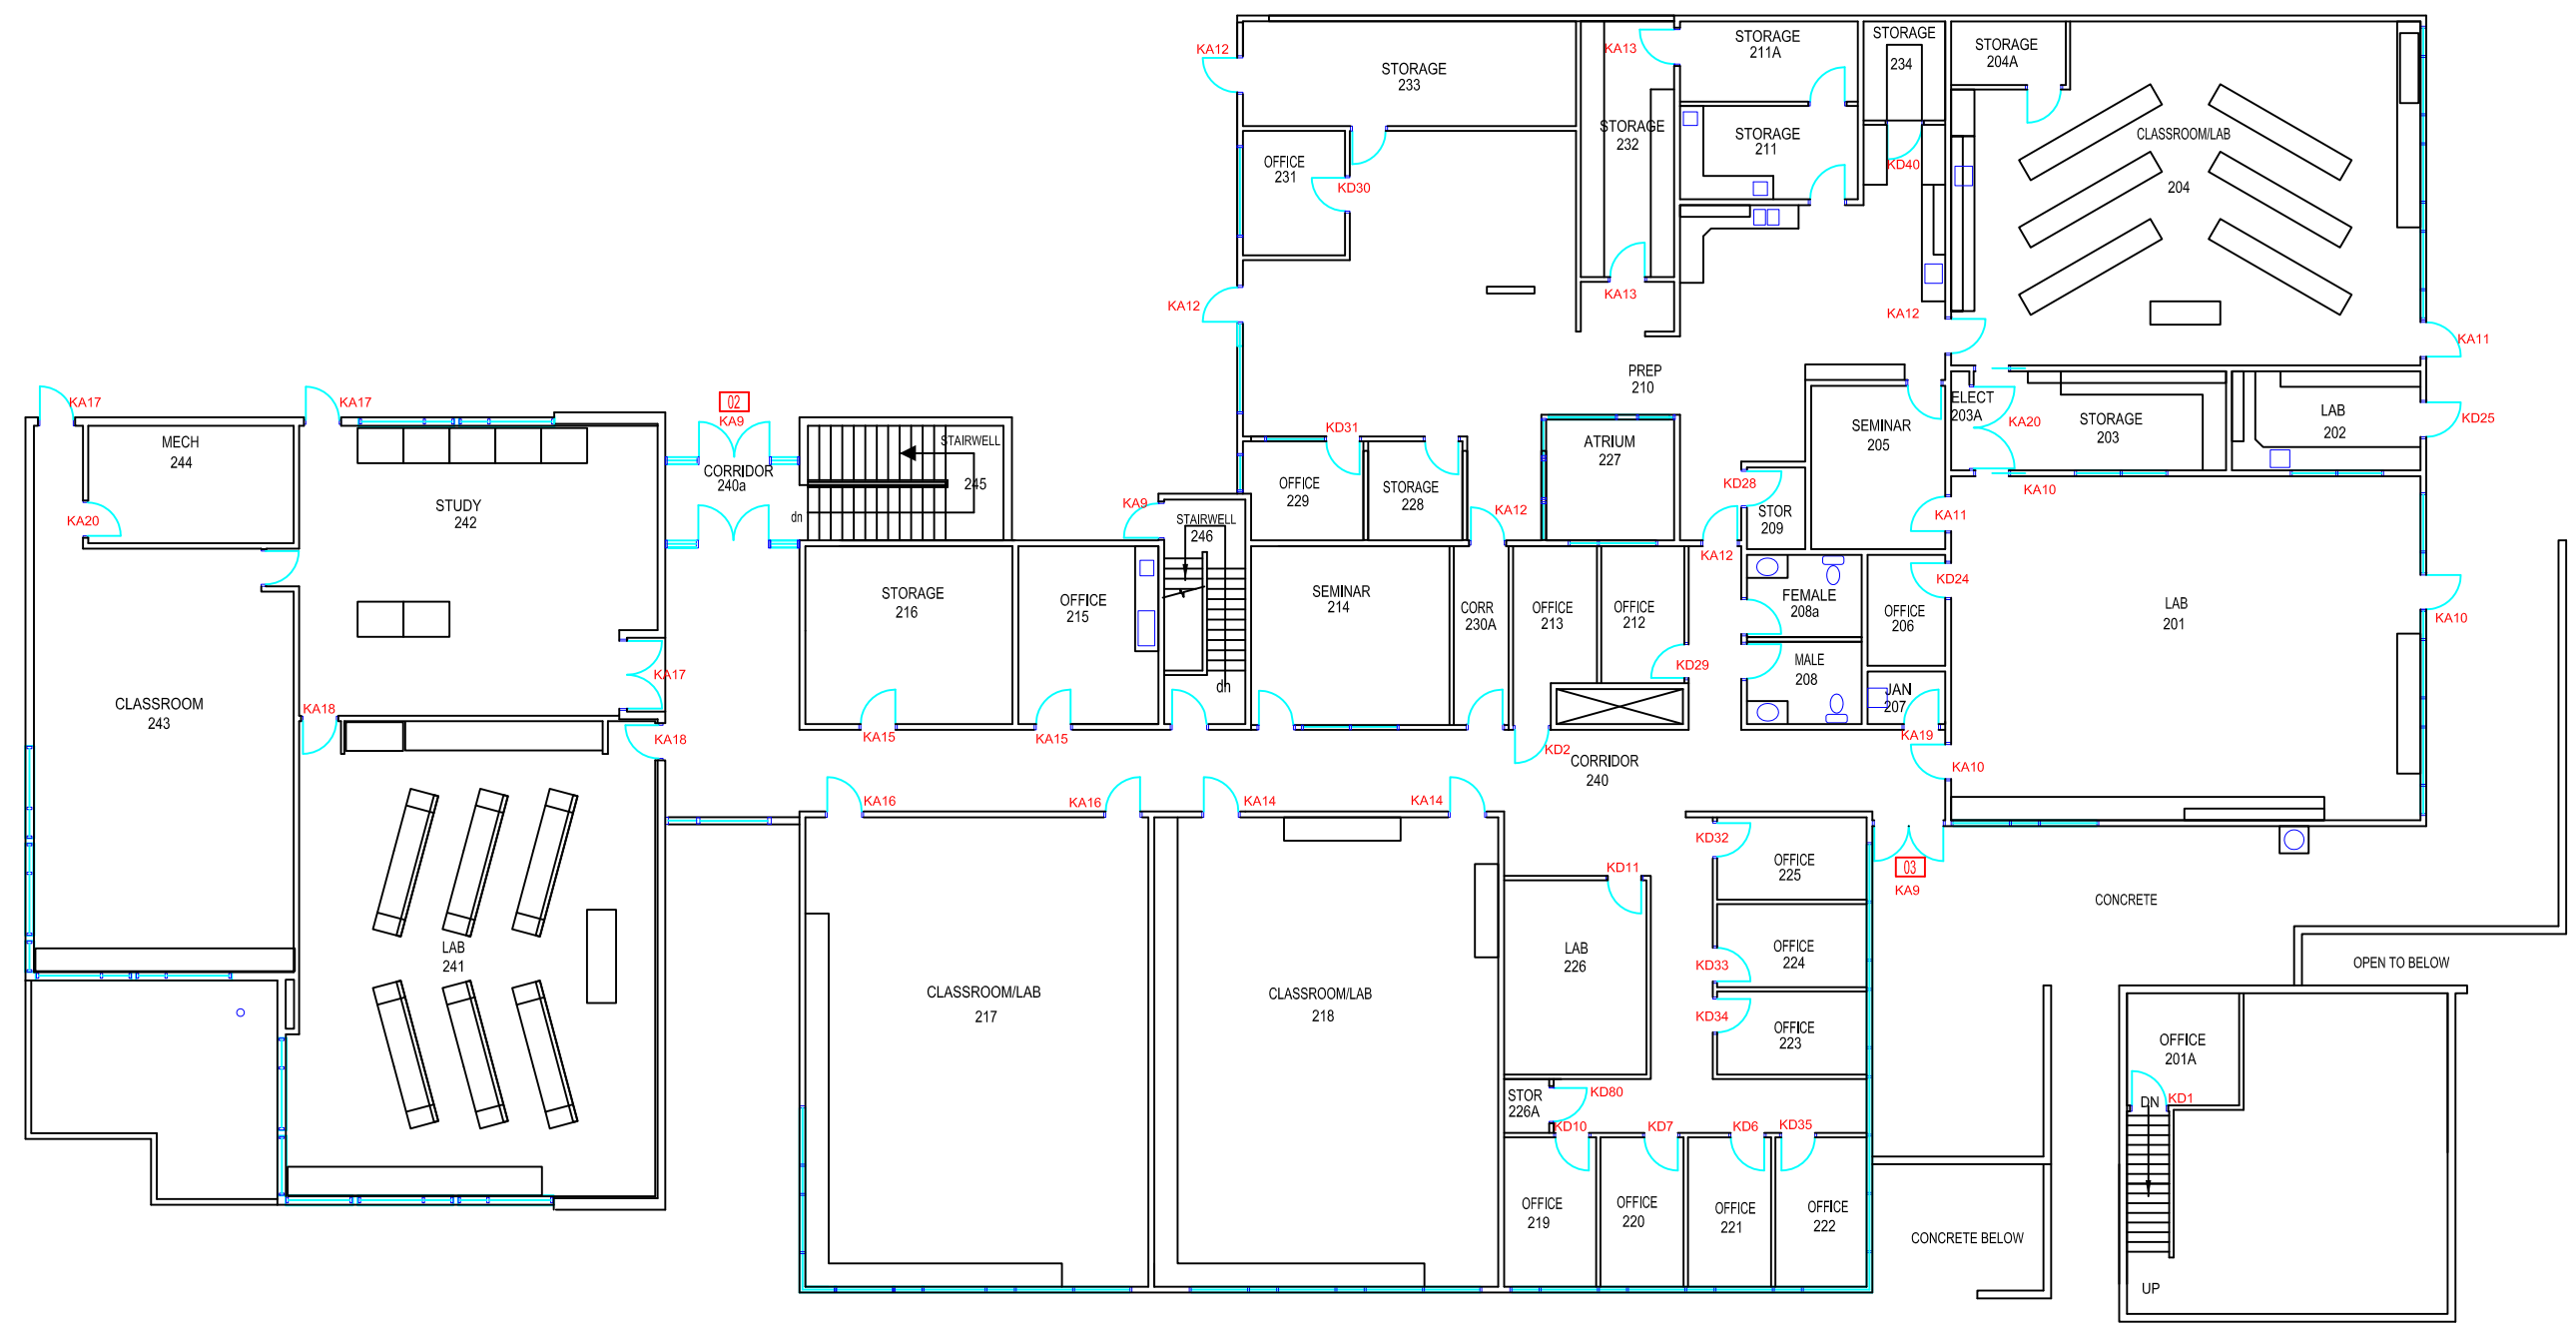

BUILDING NAME AND NUMBER  
**ENVIRONMENTAL SCIENCES BLDG 370**

FLOOR  
**SECOND FLOOR**

DRAWING NAME  
**ARCHITECTURAL**

REVISION DATE  
**JAN 2006**

SCALE 1:200	PAGE NUMBER 370.2
----------------	----------------------