


NOTES

KEYING
 KA-KEYED ALIKE
 KD-KEYED DIFFERENT
 △-STRIKE ONLY
 □-READER ONLY



* DENOTES DOOR THAT IS NOT TO BE ON THE SUBMASTER

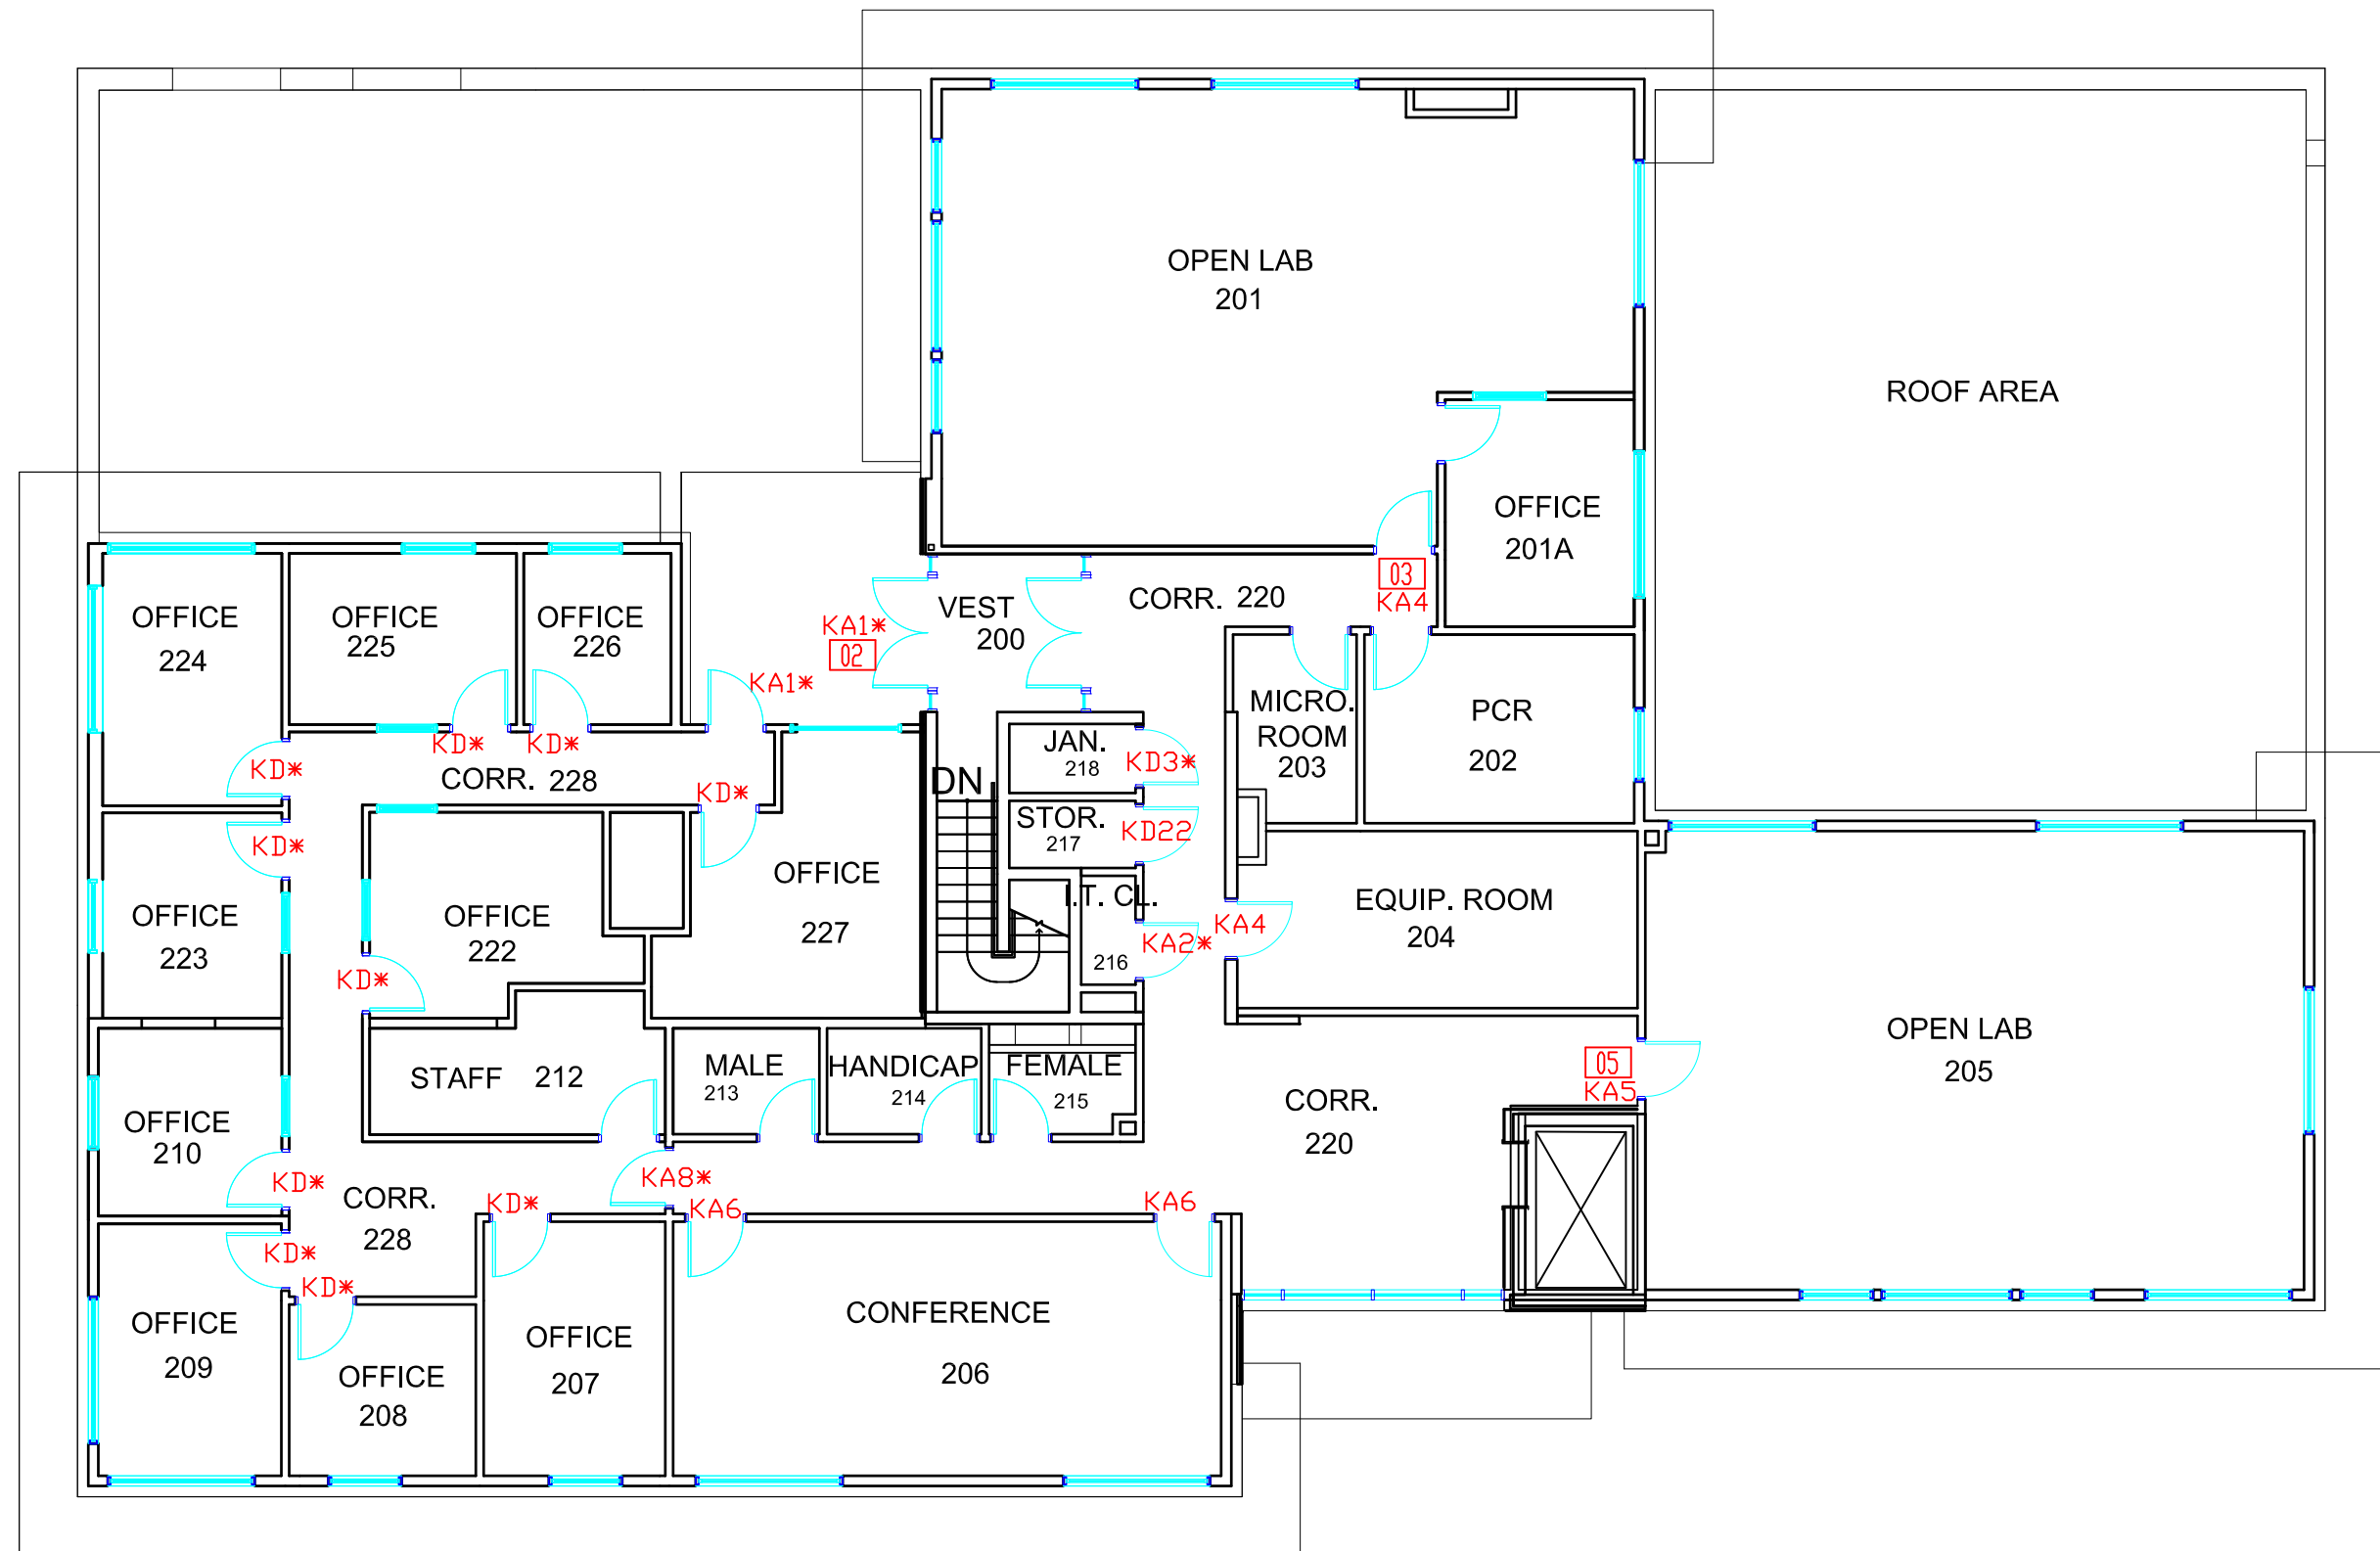

BUILDING NAME AND NUMBER
 CENTRE FOR SHELLFISH RESEARCH
 BLDG 373

FLOOR
 SECOND FLOOR

DRAWING NAME
 BASE PLAN

REVISION DATE
 AUG2004

SCALE 1:125	PAGE NUMBER 373.2
----------------	----------------------