


NOTES

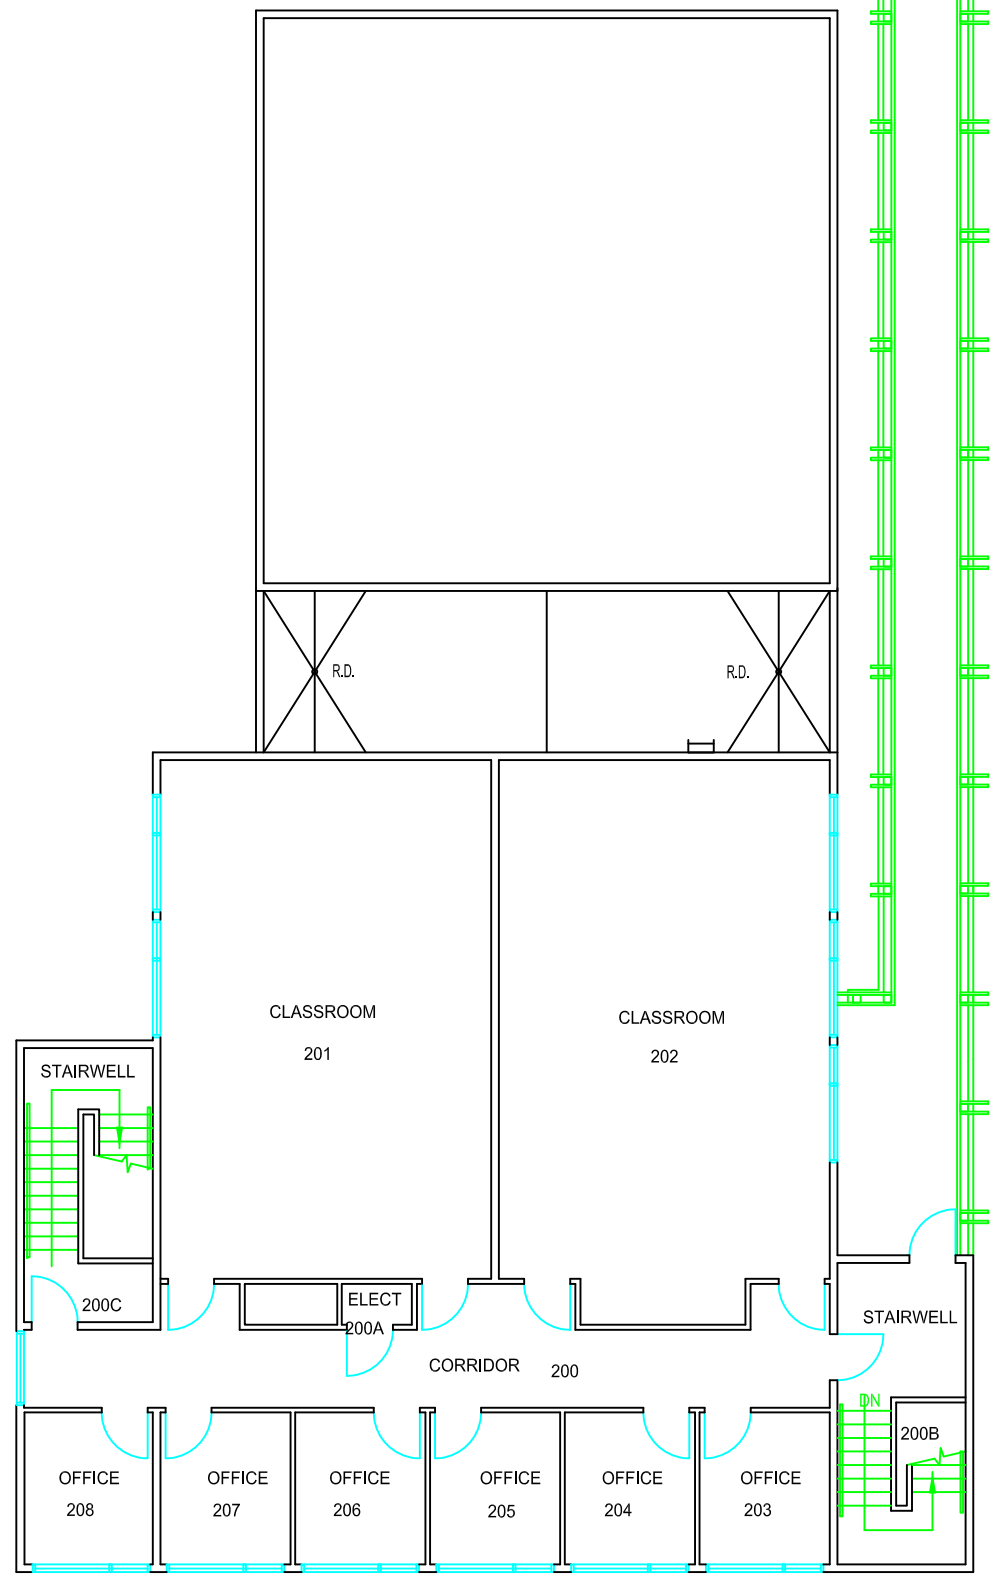

BUILDING NAME AND NUMBER  
P.I.A.F.  
BLDG 380

FLOOR  
SECOND FLOOR

DRAWING NAME  
ARCHITECTURAL

REVISION DATE  
AUG 2005

SCALE 1:150	PAGE NUMBER 380.2
----------------	----------------------