


CARD ACCESS  
△-STRIKE ONLY  
□-READER ONLY

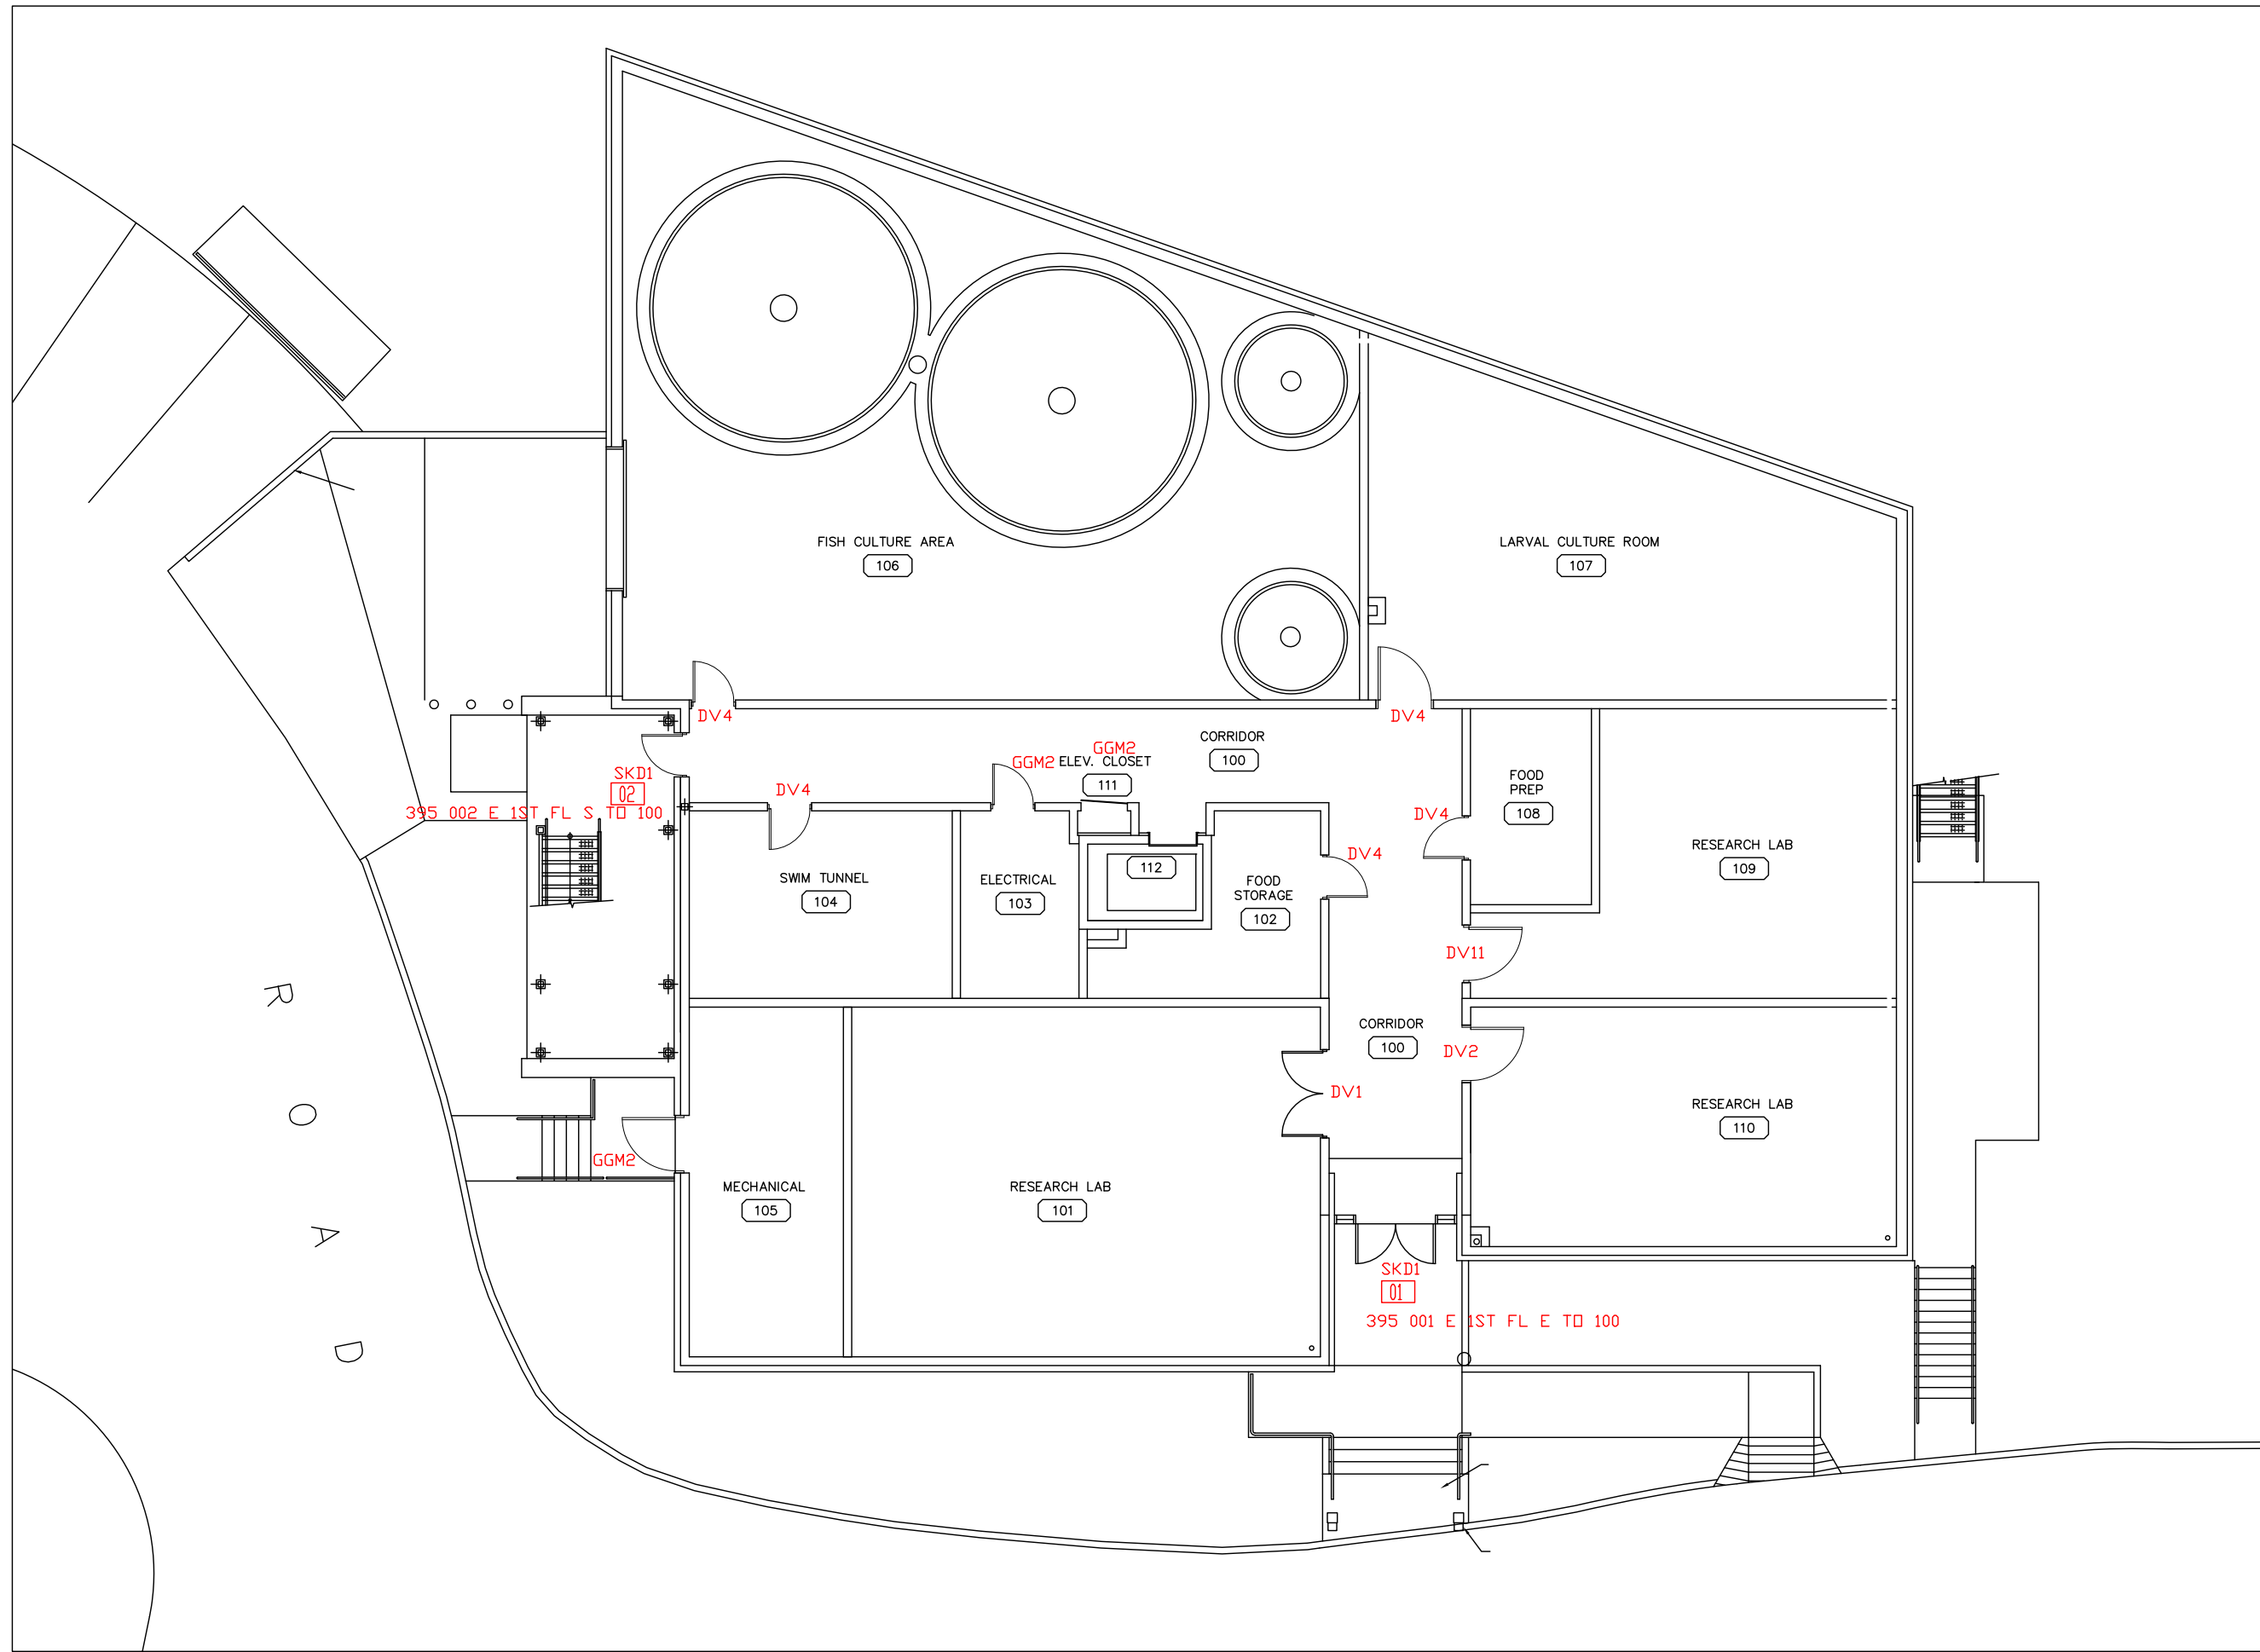

BUILDING NAME AND NUMBER  
**International Centre for Sturgeon Studies**

FLOOR  
**First Floor**

DRAWING NAME  
**Base Plan**

REVISION DATE  
**June 22 2010**

SCALE <b>1:150</b>	PAGE NUMBER
-----------------------	-------------