


CARD ACCESS
△-STRIKE ONLY
□-READER ONLY

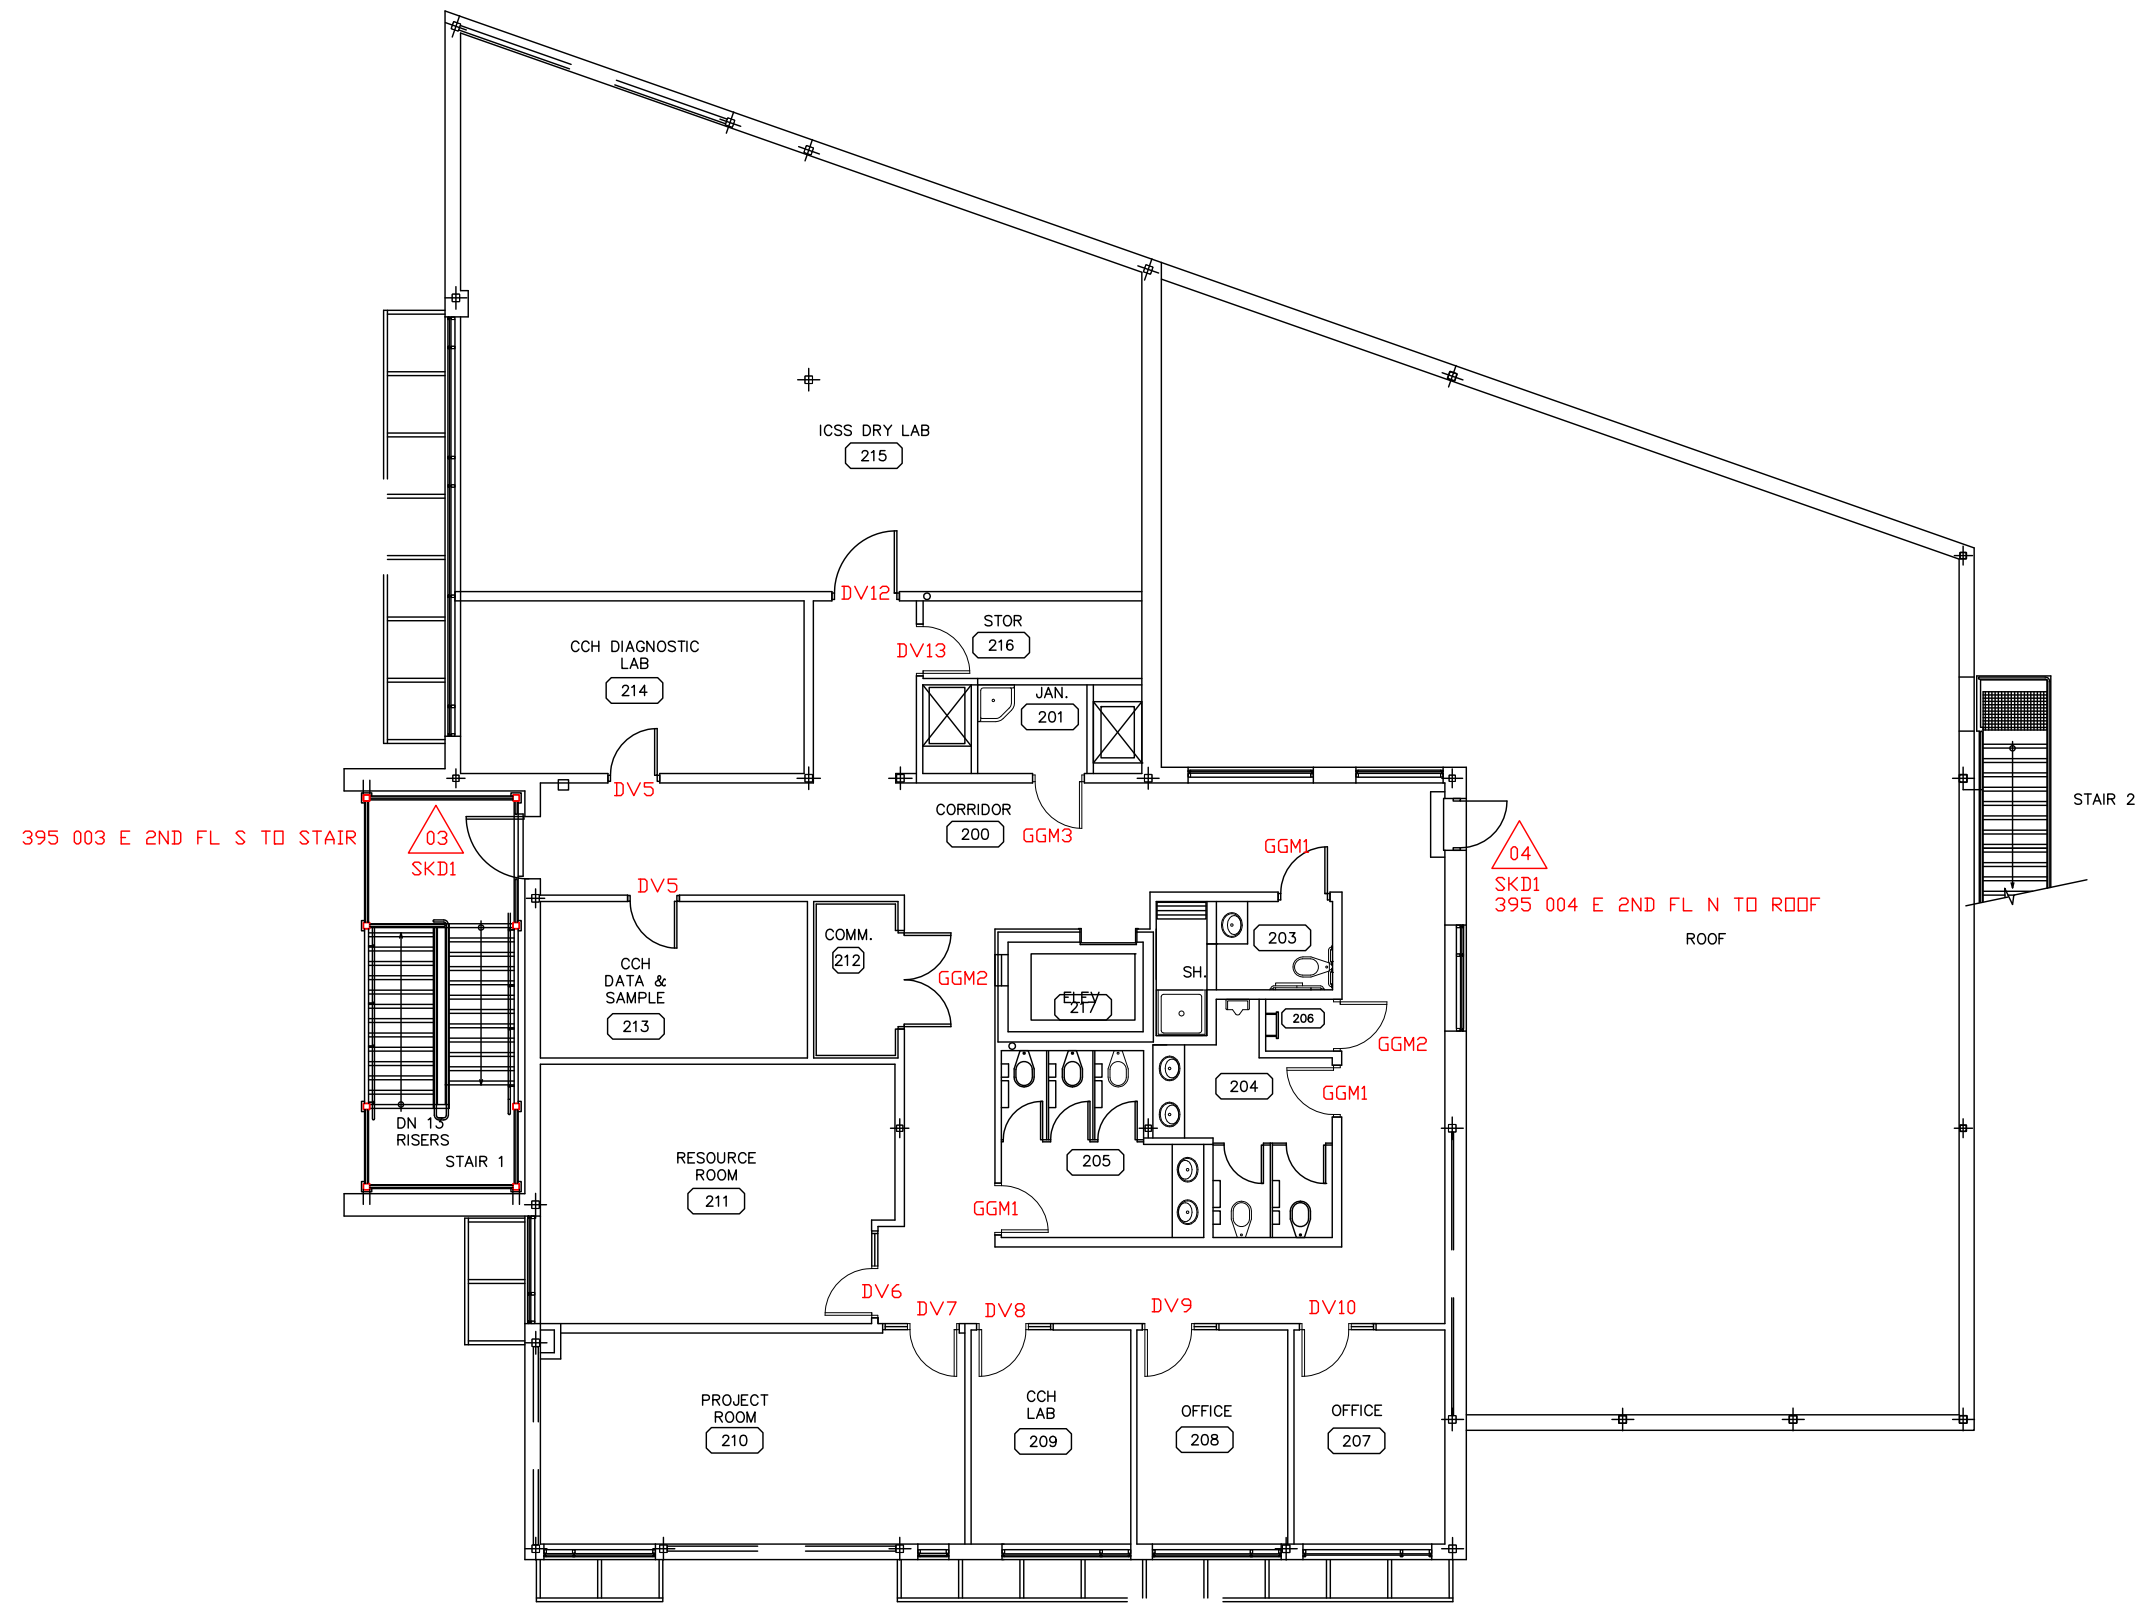

BUILDING NAME AND NUMBER
International Centre for Sturgeon Studies

FLOOR
Second Floor

DRAWING NAME
Furniture and Equipment plan

REVISION DATE
JULY 06 2010

SCALE 1:50	PAGE NUMBER
---------------	-------------