



NOTES

KEYING

- △ - STRIKE ONLY
- - READER ONLY

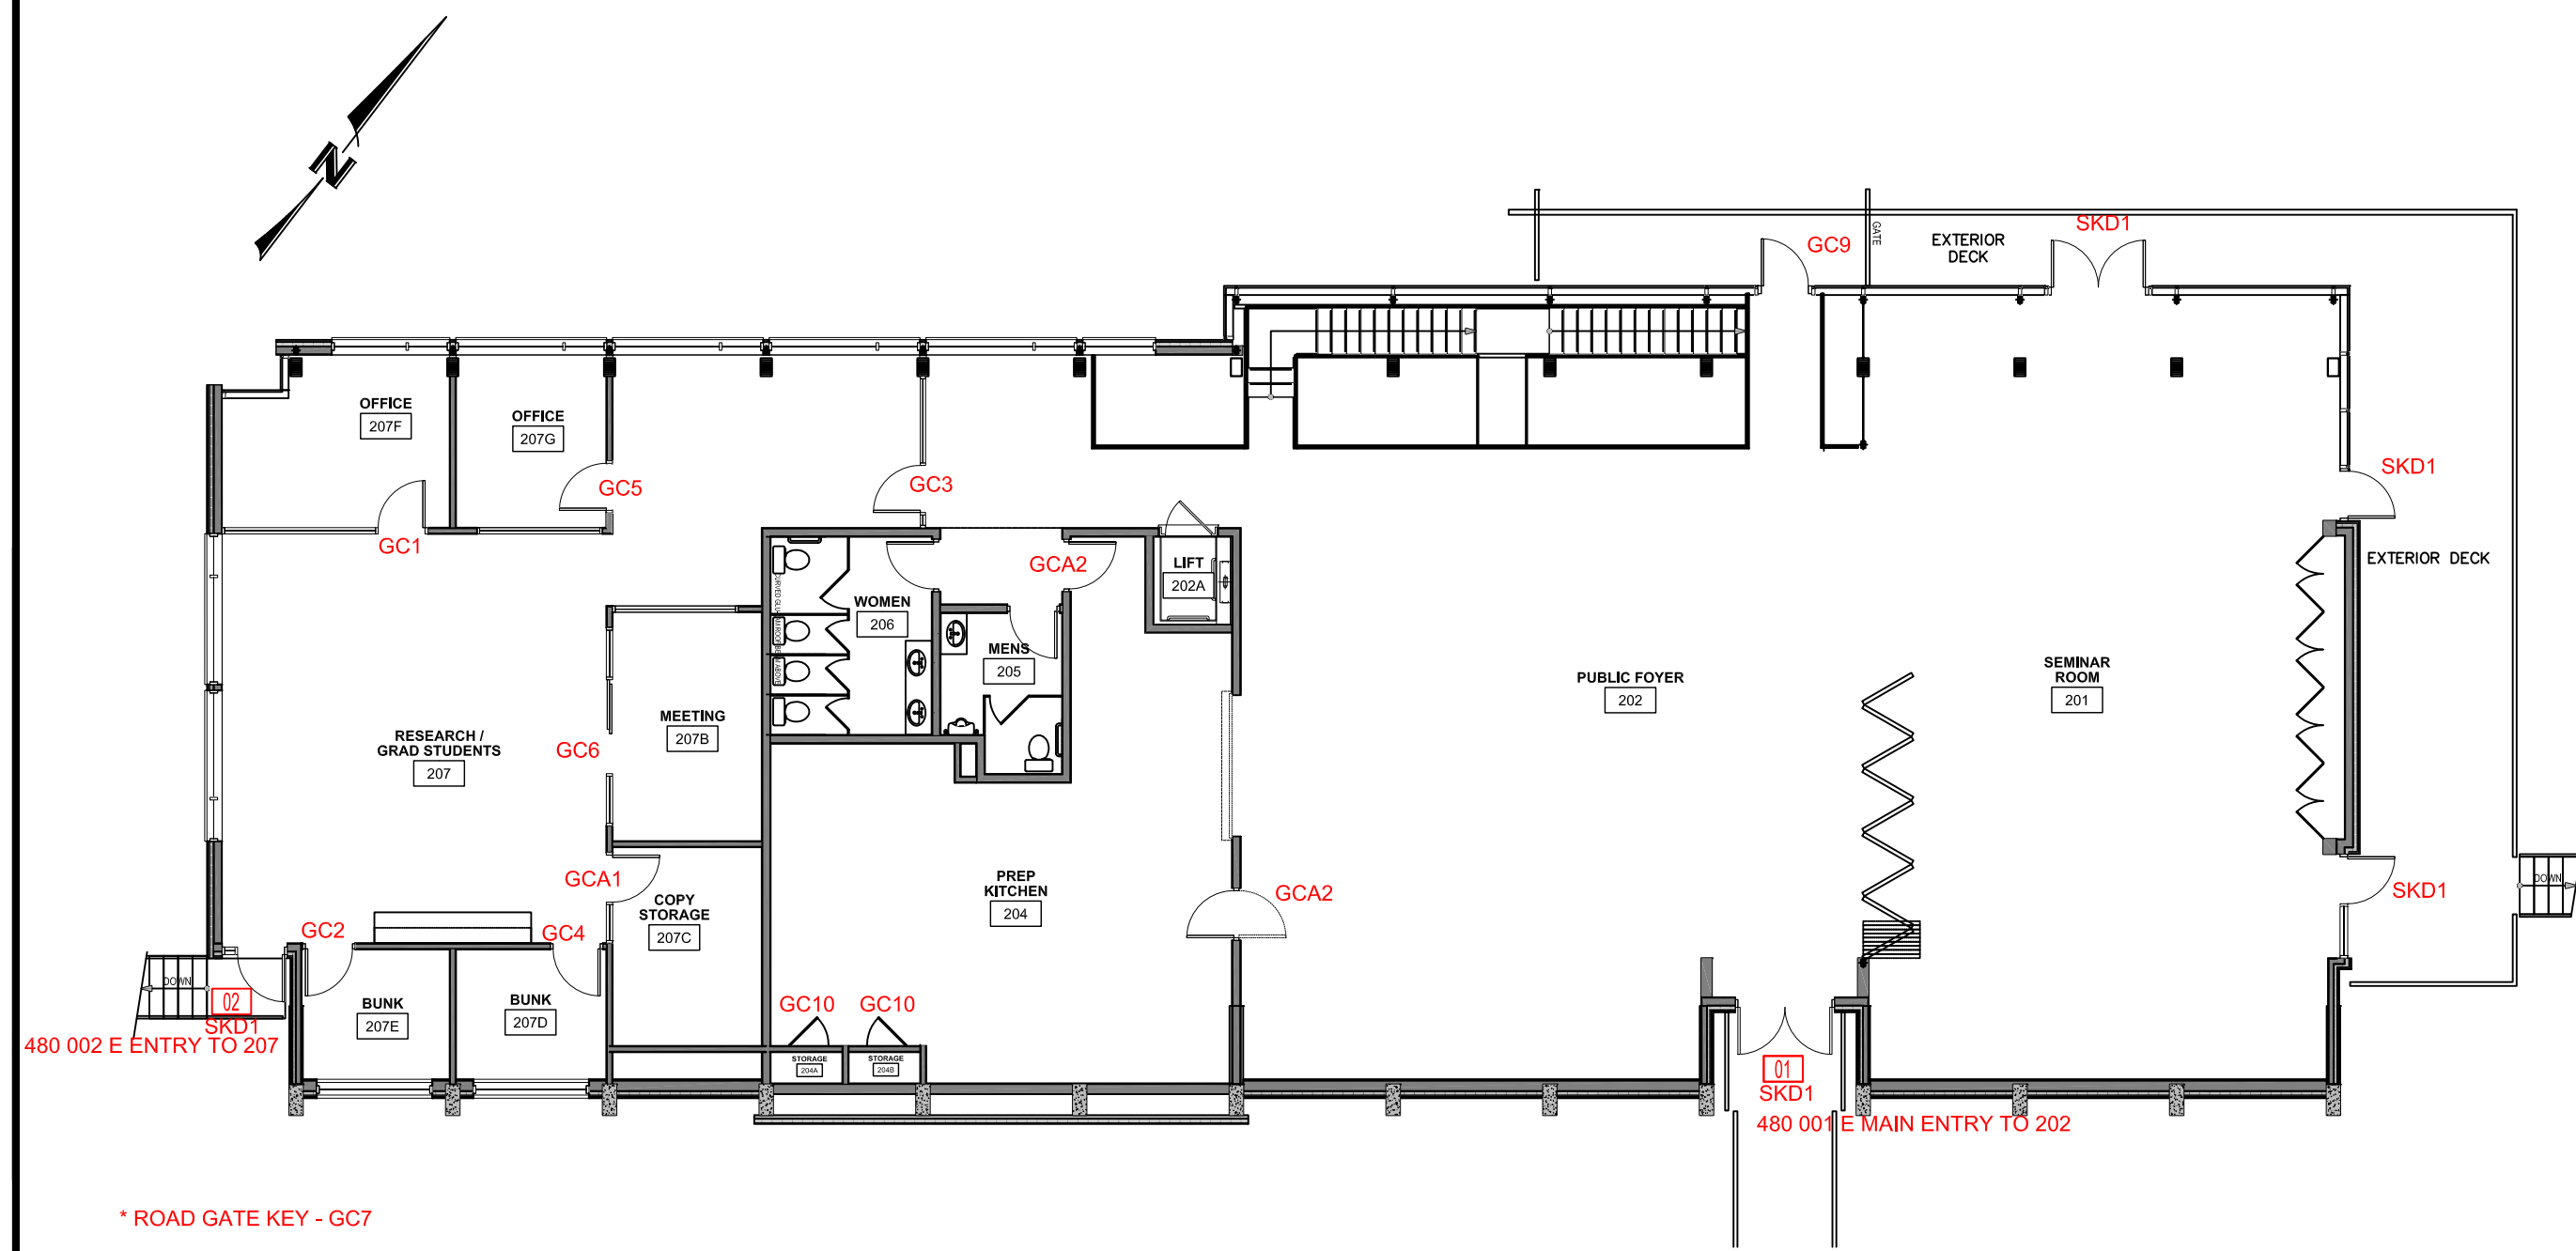

* ROAD GATE KEY - GC7



VANCOUVER ISLAND UNIVERSITY

<small>BUILDING NAME AND NUMBER</small>	
DEEP BAY MARINE FIELD STATION BLDG 480	
<small>FLOOR</small>	
SECOND FLOOR	
<small>DRAWING NAME</small>	
ARCHITECTURAL	
<small>REVISION DATE</small>	
DEC 2010	
<small>SCALE</small>	<small>PAGE NUMBER</small>
NTS	480.3