


UPPER FLOOR



LOWER FLOOR

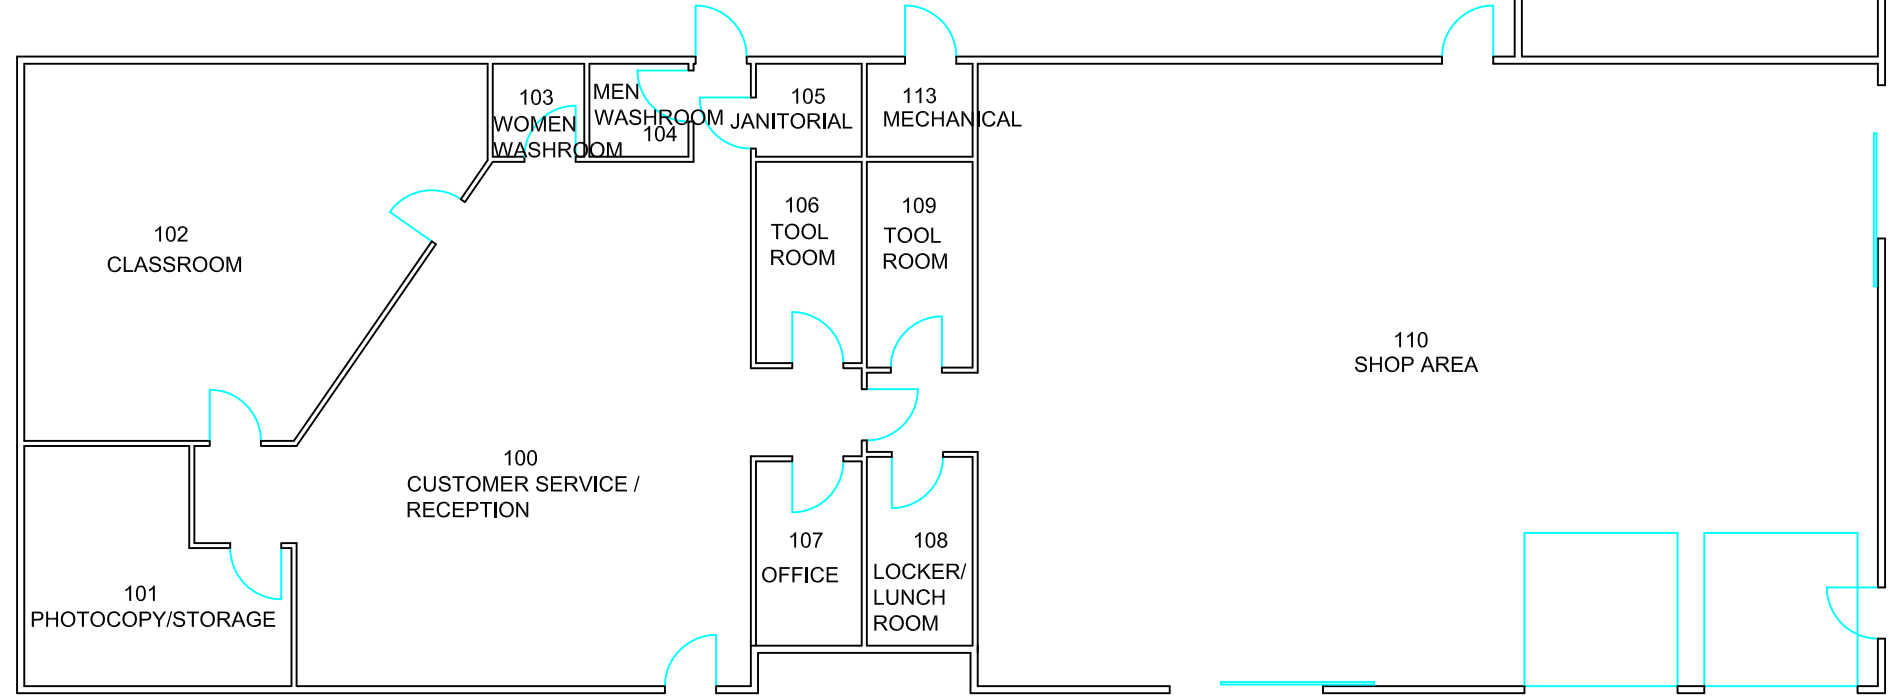

BUILDING NAME AND NUMBER  
**POWELL RIVER SHOP  
 BLDG 611**

FLOOR  
**UPPER LOWER FLOORS**

DRAWING NAME  
**ARCHITECTURAL**

REVISION DATE  
**SEPT 06**

SCALE <b>1:150</b>	PAGE NUMBER <b>611.1</b>
-----------------------	-----------------------------